


5.0 Viaduct Arches (Building V)


5.4 Revised Scheme

- Area D Arches

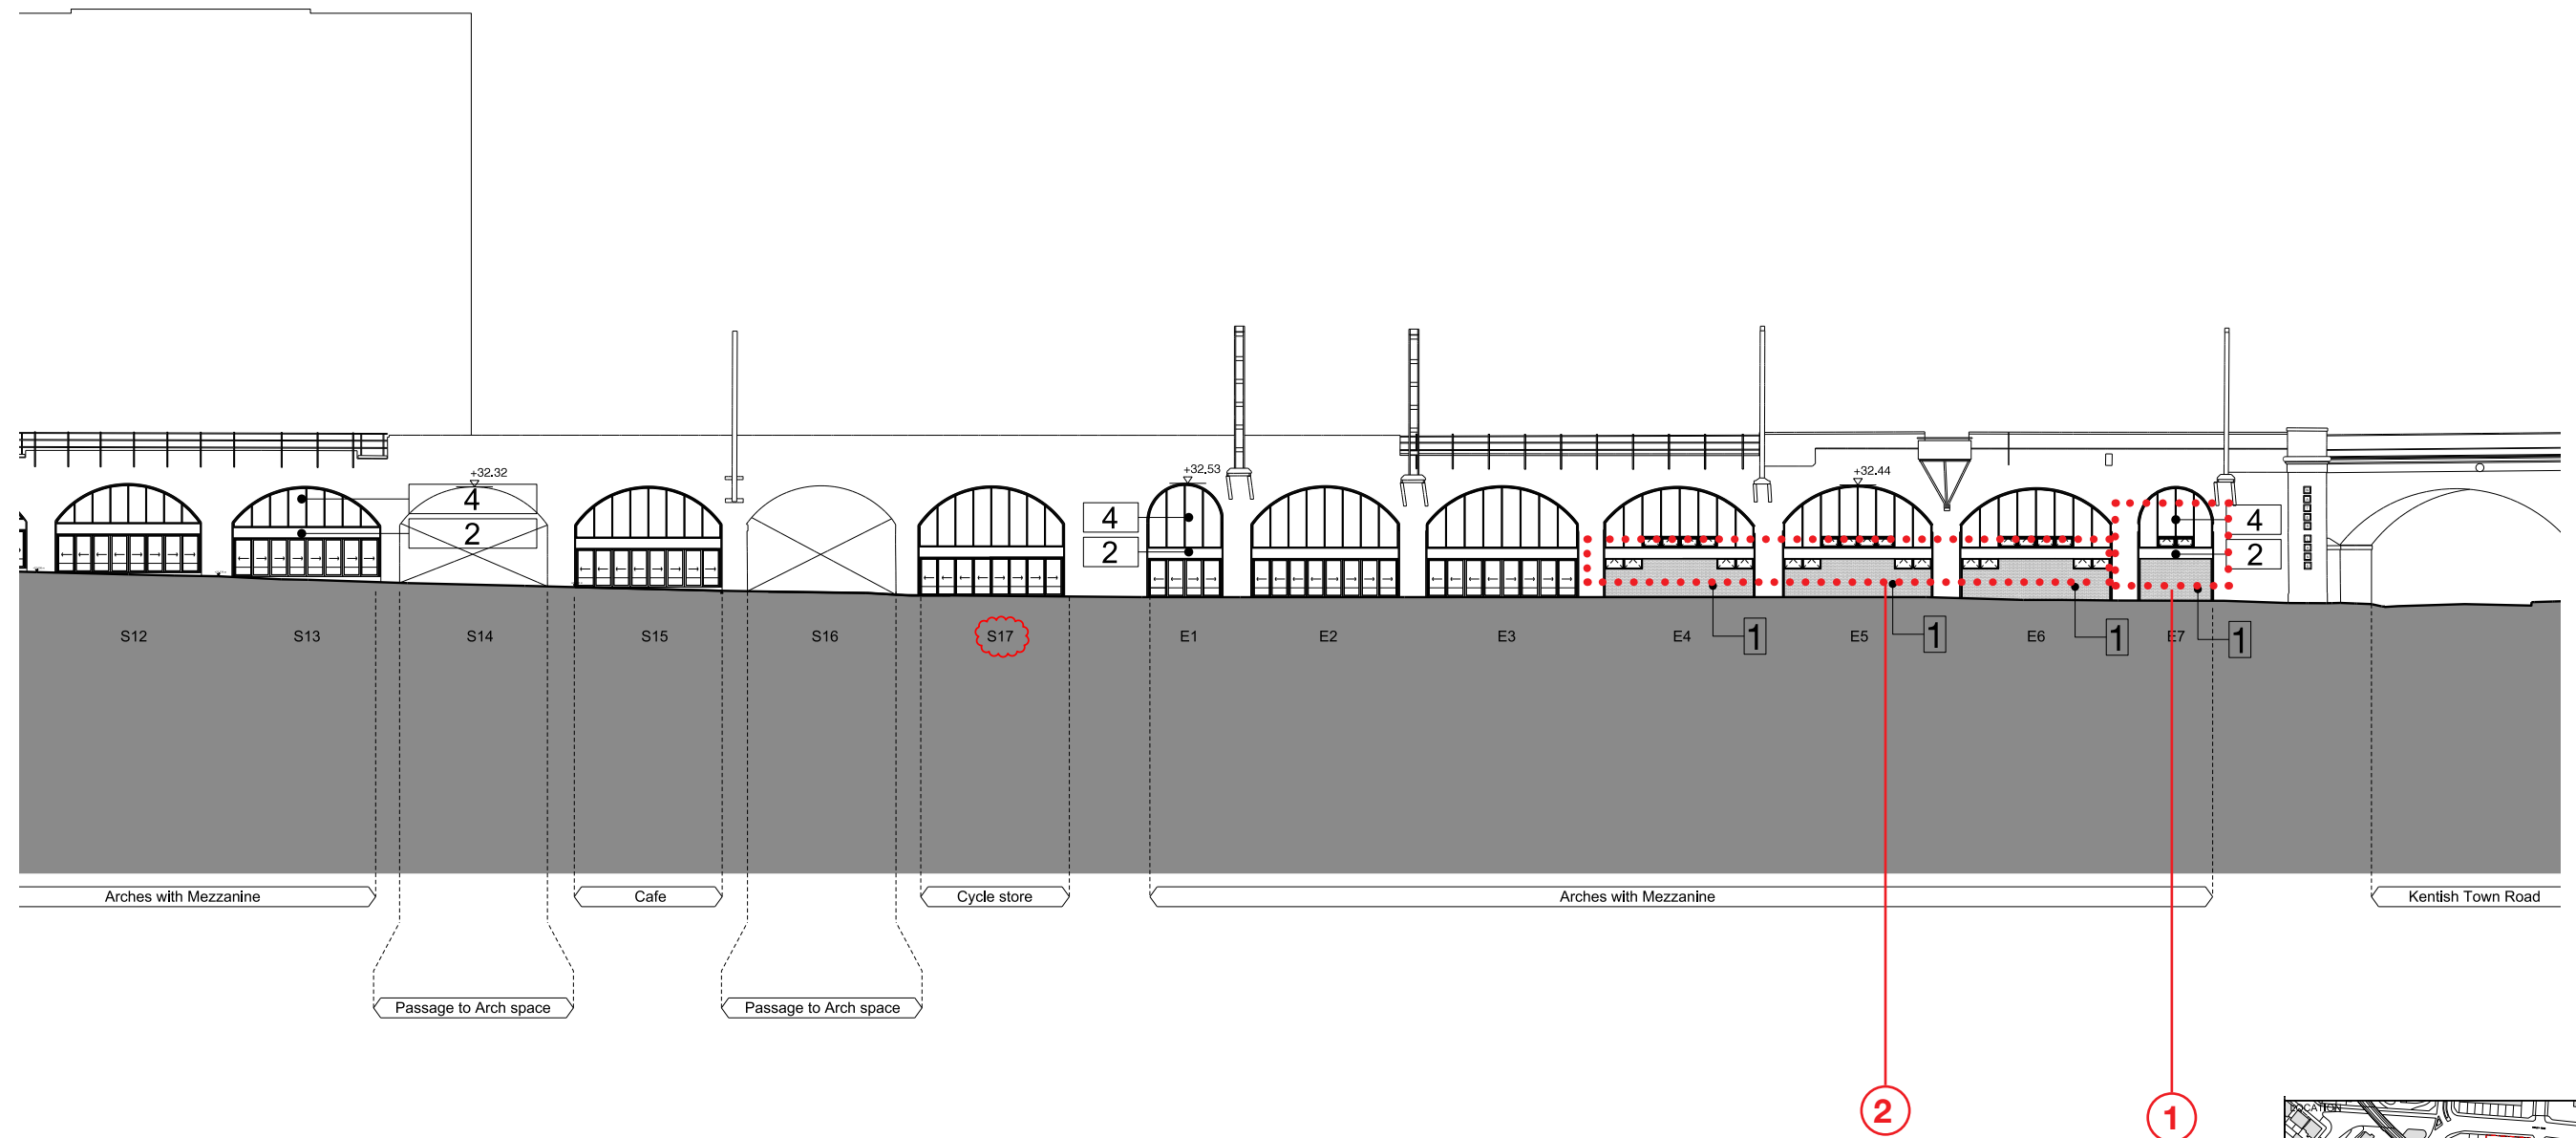

Revisions

- 1 Lower windows omitted due to clash with services internally
- 2 Lower windows changed to fixed lights

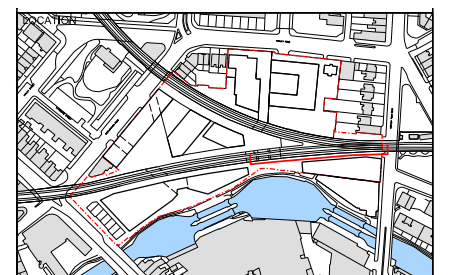

| | | | | | |
|---|---------------|-----------------------------|-----------------------|-----------------|----------|
| ALLFORD HALL MONAGHAN MORRIS | | | | | |
| ARCHITECTS Ltd 2ND FLOOR, BLOCK C, 5-23 OLD STREET LONDON EC1V 9HL TEL 020 7251 5261 FAX 020 7251 5123 WEB WWW.AHMM.CO.UK | | | | | |
| Job title CAMDEN LOCK VILLAGE SITE | | | | | |
| drawing title / location PROPOSED MASTERPLAN ELEVATION - VIADUCT 2 (S-S-E) | | | | | |
| drawn by DC | checked WL | scale 1:200@A1; 1:400@A3 | status PLANNING | | |
| project 14045 | zone MP | type [00] | classification 206 | drawing no B | revision |