


Notes:

Refer to SE drawings
25396-010 to 060

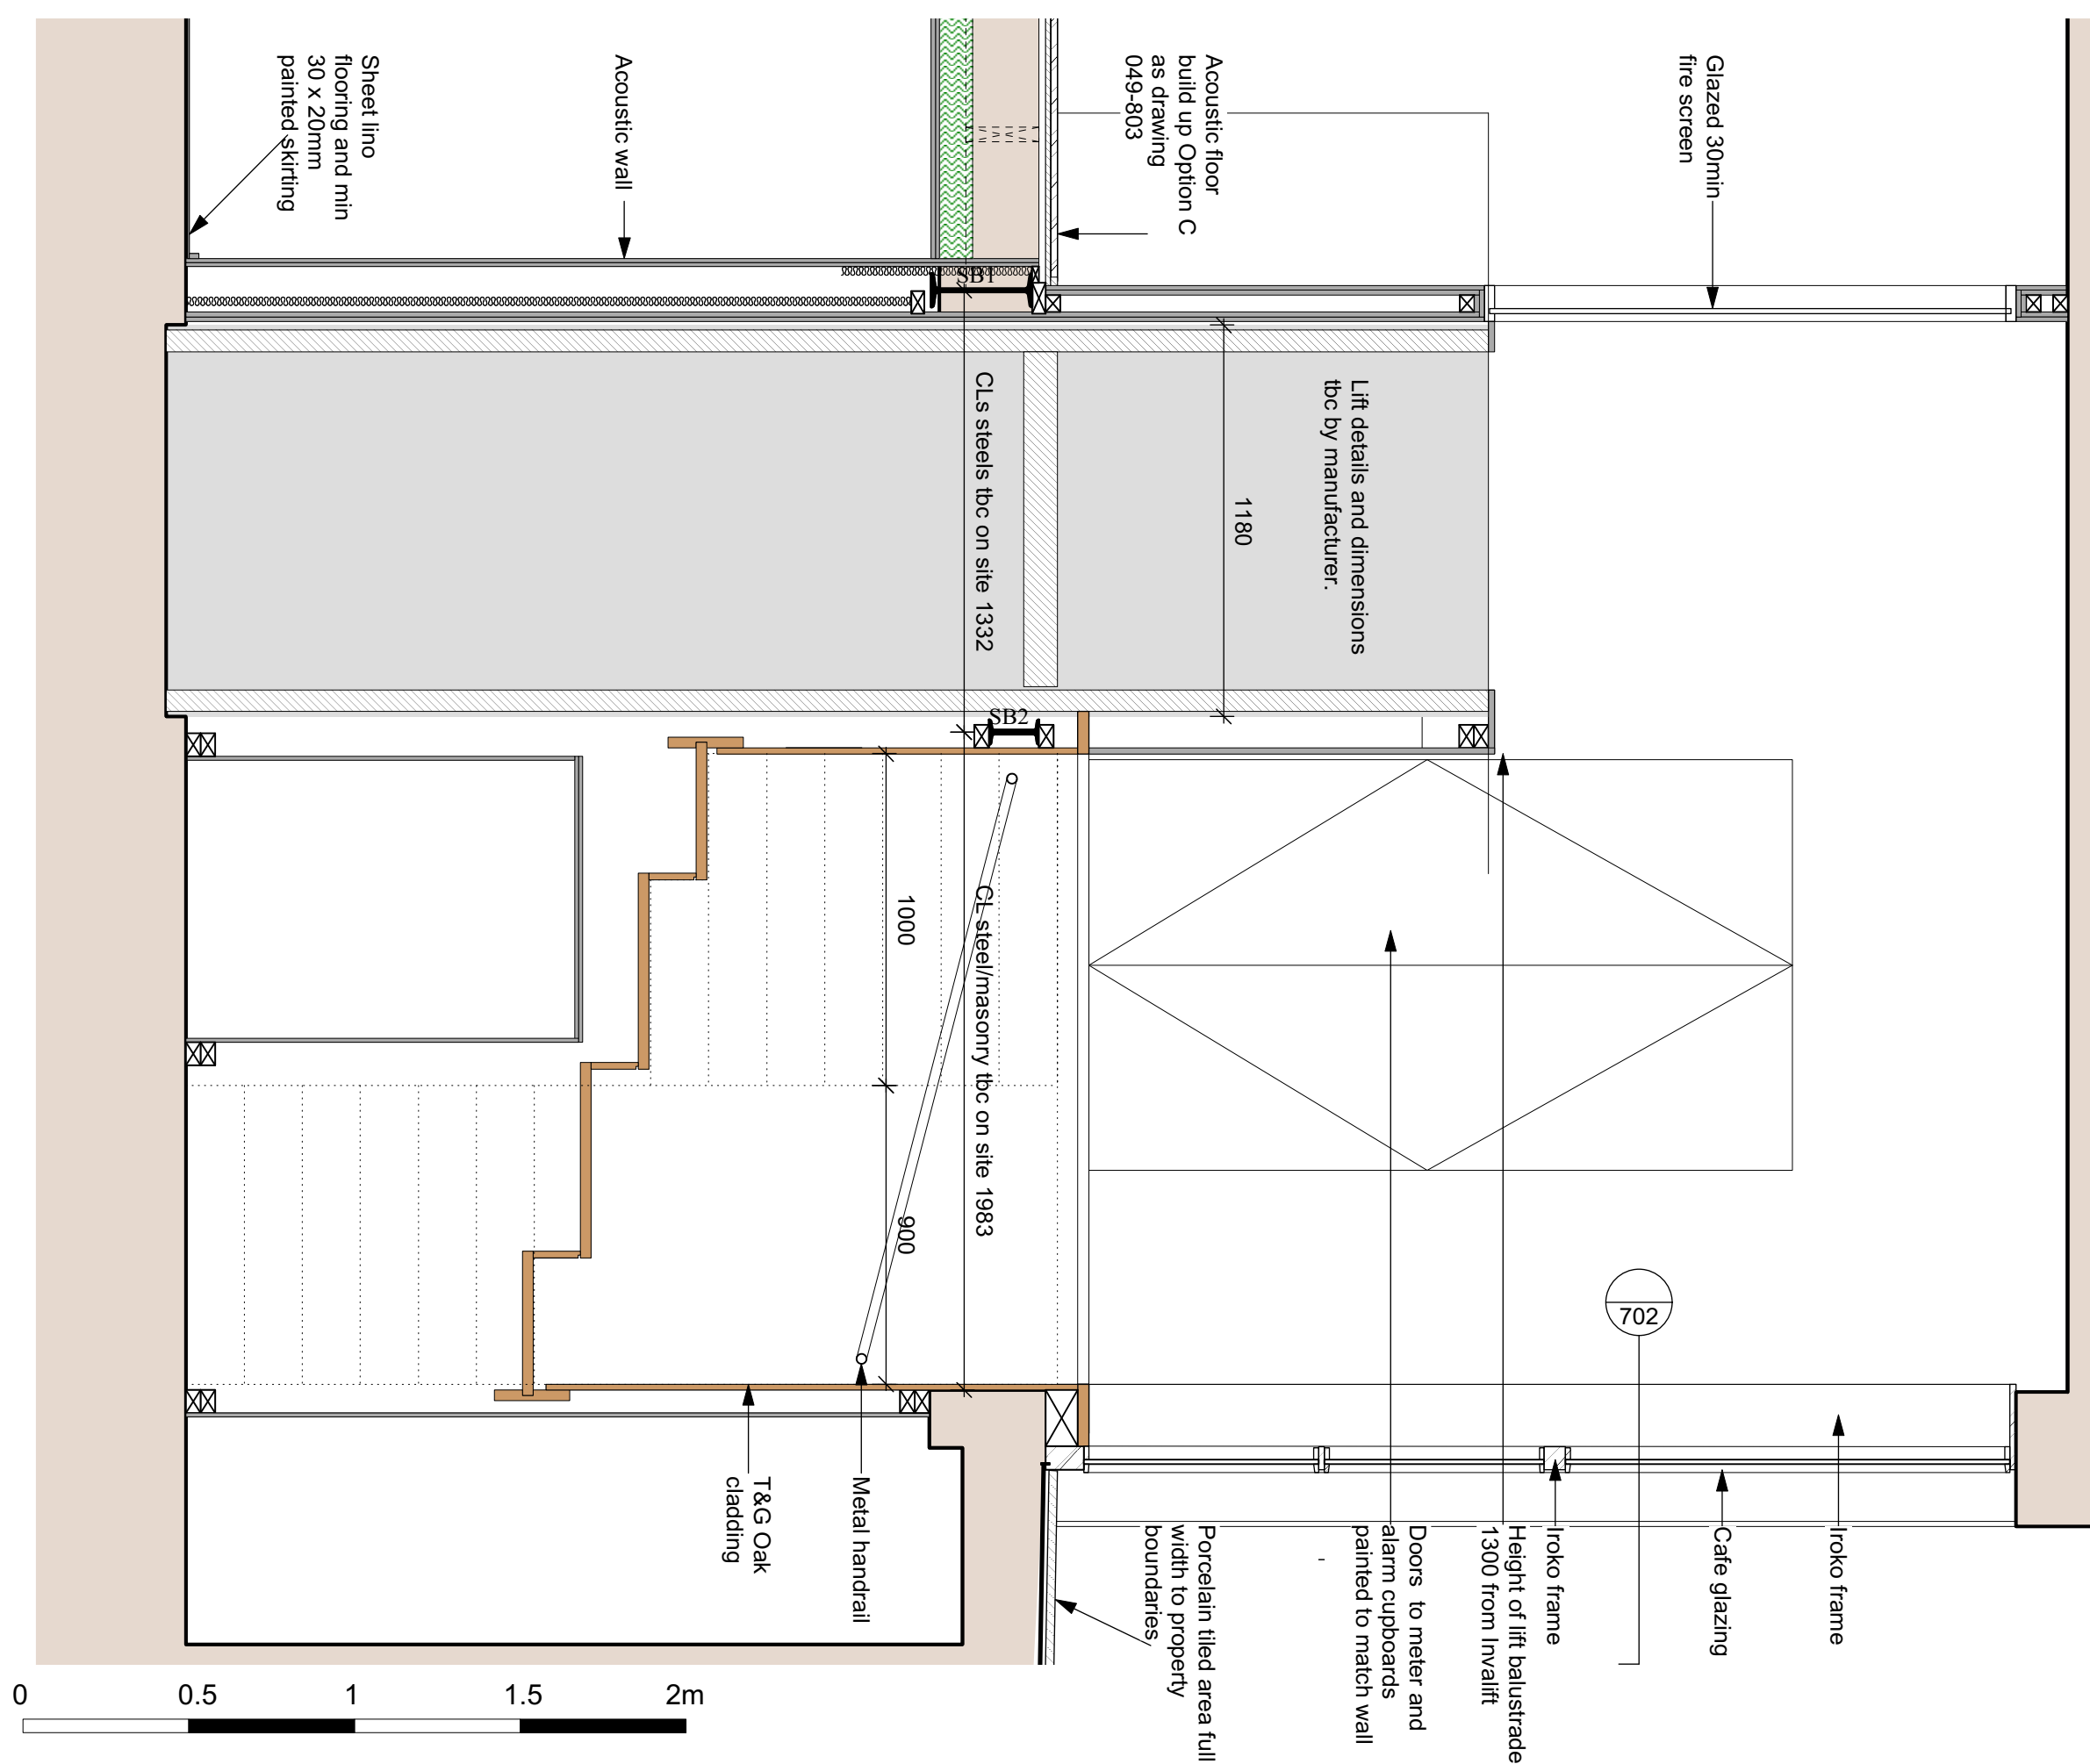

Poetry Society Offices and Poetry Café - Section CC

Existing

Mills Power

POETRY SOCIETY

049-714

ASSEMBLY

1:20@ A3

www.millspower.com

10 Aumonier Mews London N2 9FA

07734 591972

REVISIONS:
A 17.10.16 ISSUED FOR AGREEMENT OF JOINERY DETAILS TO CAFE WINDOW
B 01.11.16 ISSUED FOR PLANNING APPLICATION

NOTES:
DO NOT SCALE FROM THIS DRAWING
ALL DIMENSIONS TO BE VERIFIED ON SITE