


01 Window Elevation 1:20

IRONMONGERY
 CASEMENT FASTENERS
 CASEMENT LOCKABLE STAYS
 BOTH WITH SCROLL END OR MONKEY TAIL
 FINISH SATIN SOLID BRASS
 UNLACQUERED TBC
 SAMPLES TO BE PROVIDED

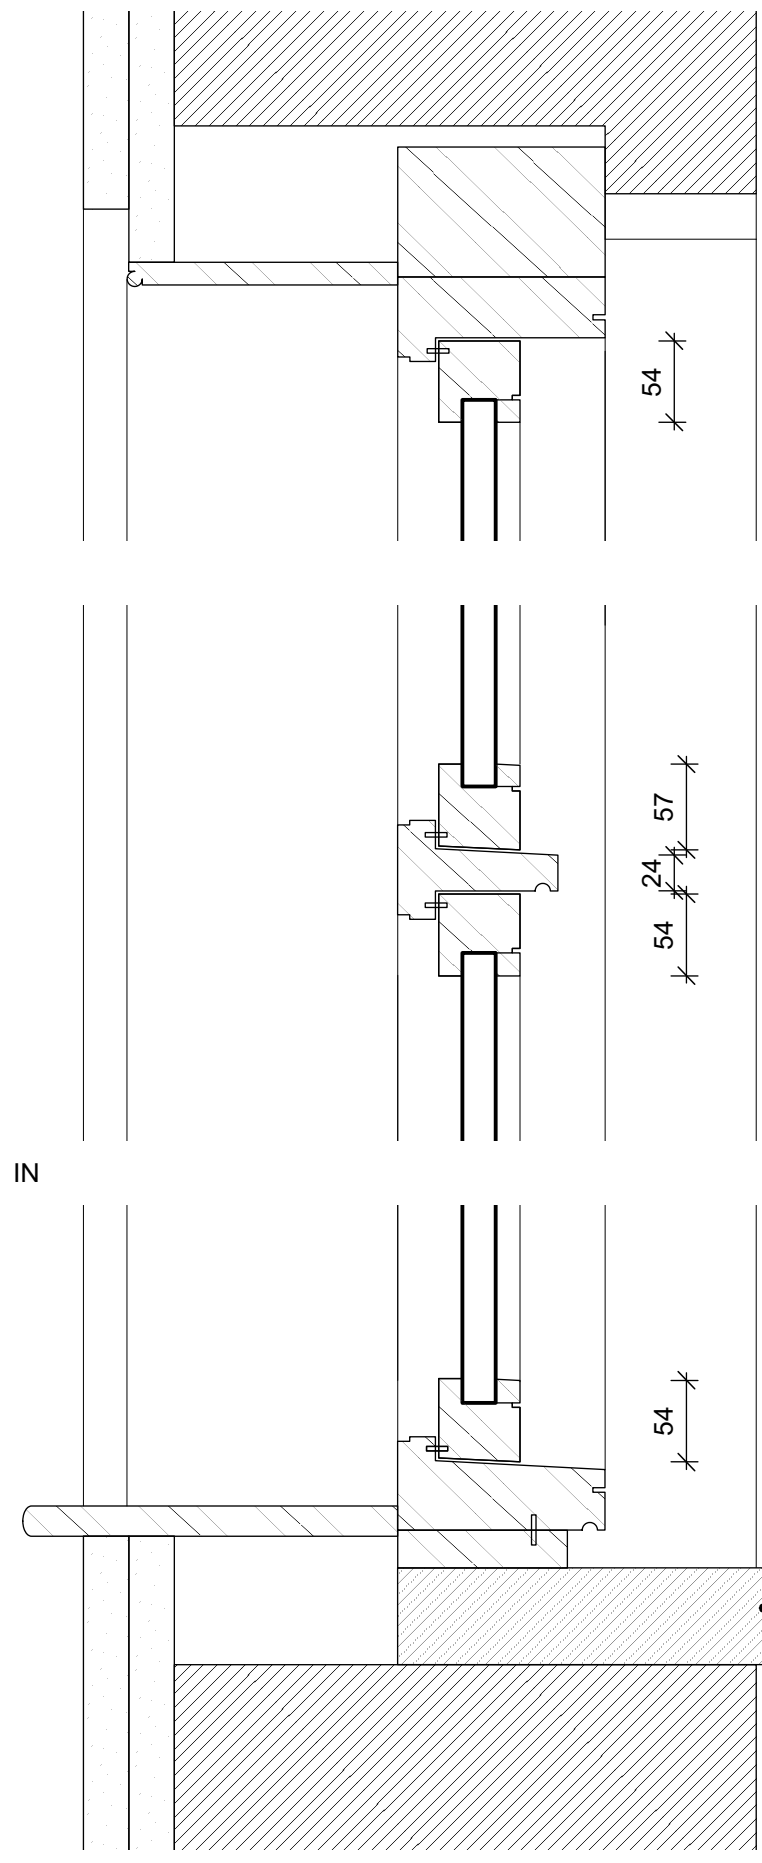


03 Window Head and Sill Section 1:5

Notes
 Draft Hardwood Window
 Joinery Details to be agreed
 with Joiner prior to
 manufacture.

 Note cross ventilation requires
 all windows to have trickle vents
 - location and type to be
 agreed.

 Windows to be weather stripped
 Painted inside and out
 Dulux 50BG 06/044

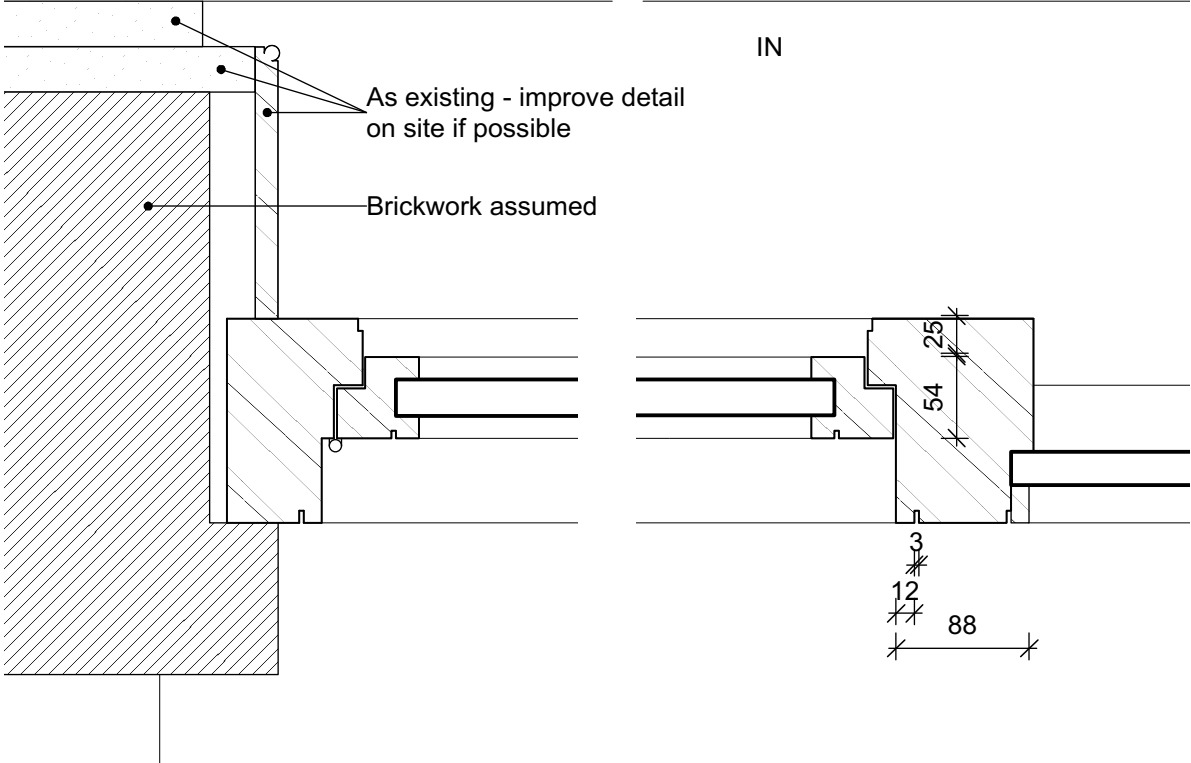

02 Window Jamb Plan 1:5

Poetry Society Offices and Poetry Café - Window Plan

Mills Power

REVISIONS:
 A 29.07.16 ISSUED FOR PRICING
 B 12.10.16 ISSUED FOR PLANNING DISCUSSION
 C 17.10.16 ISSUED FOR AGREEMENT OF JOINERY DETAILS
 D 01.11.16 ISSUED FOR PLANNING APPLICATION

NOTES:
 DO NOT SCALE FROM THIS DRAWING
 ALL DIMENSIONS TO BE VERIFIED ON SITE

JOINERY
 1:20 and 1:5 @ A3
 www.millspower.com

POETRY SOCIETY
 049-801
 10 Aumonier Mews London N2 9FA
 07734 591972