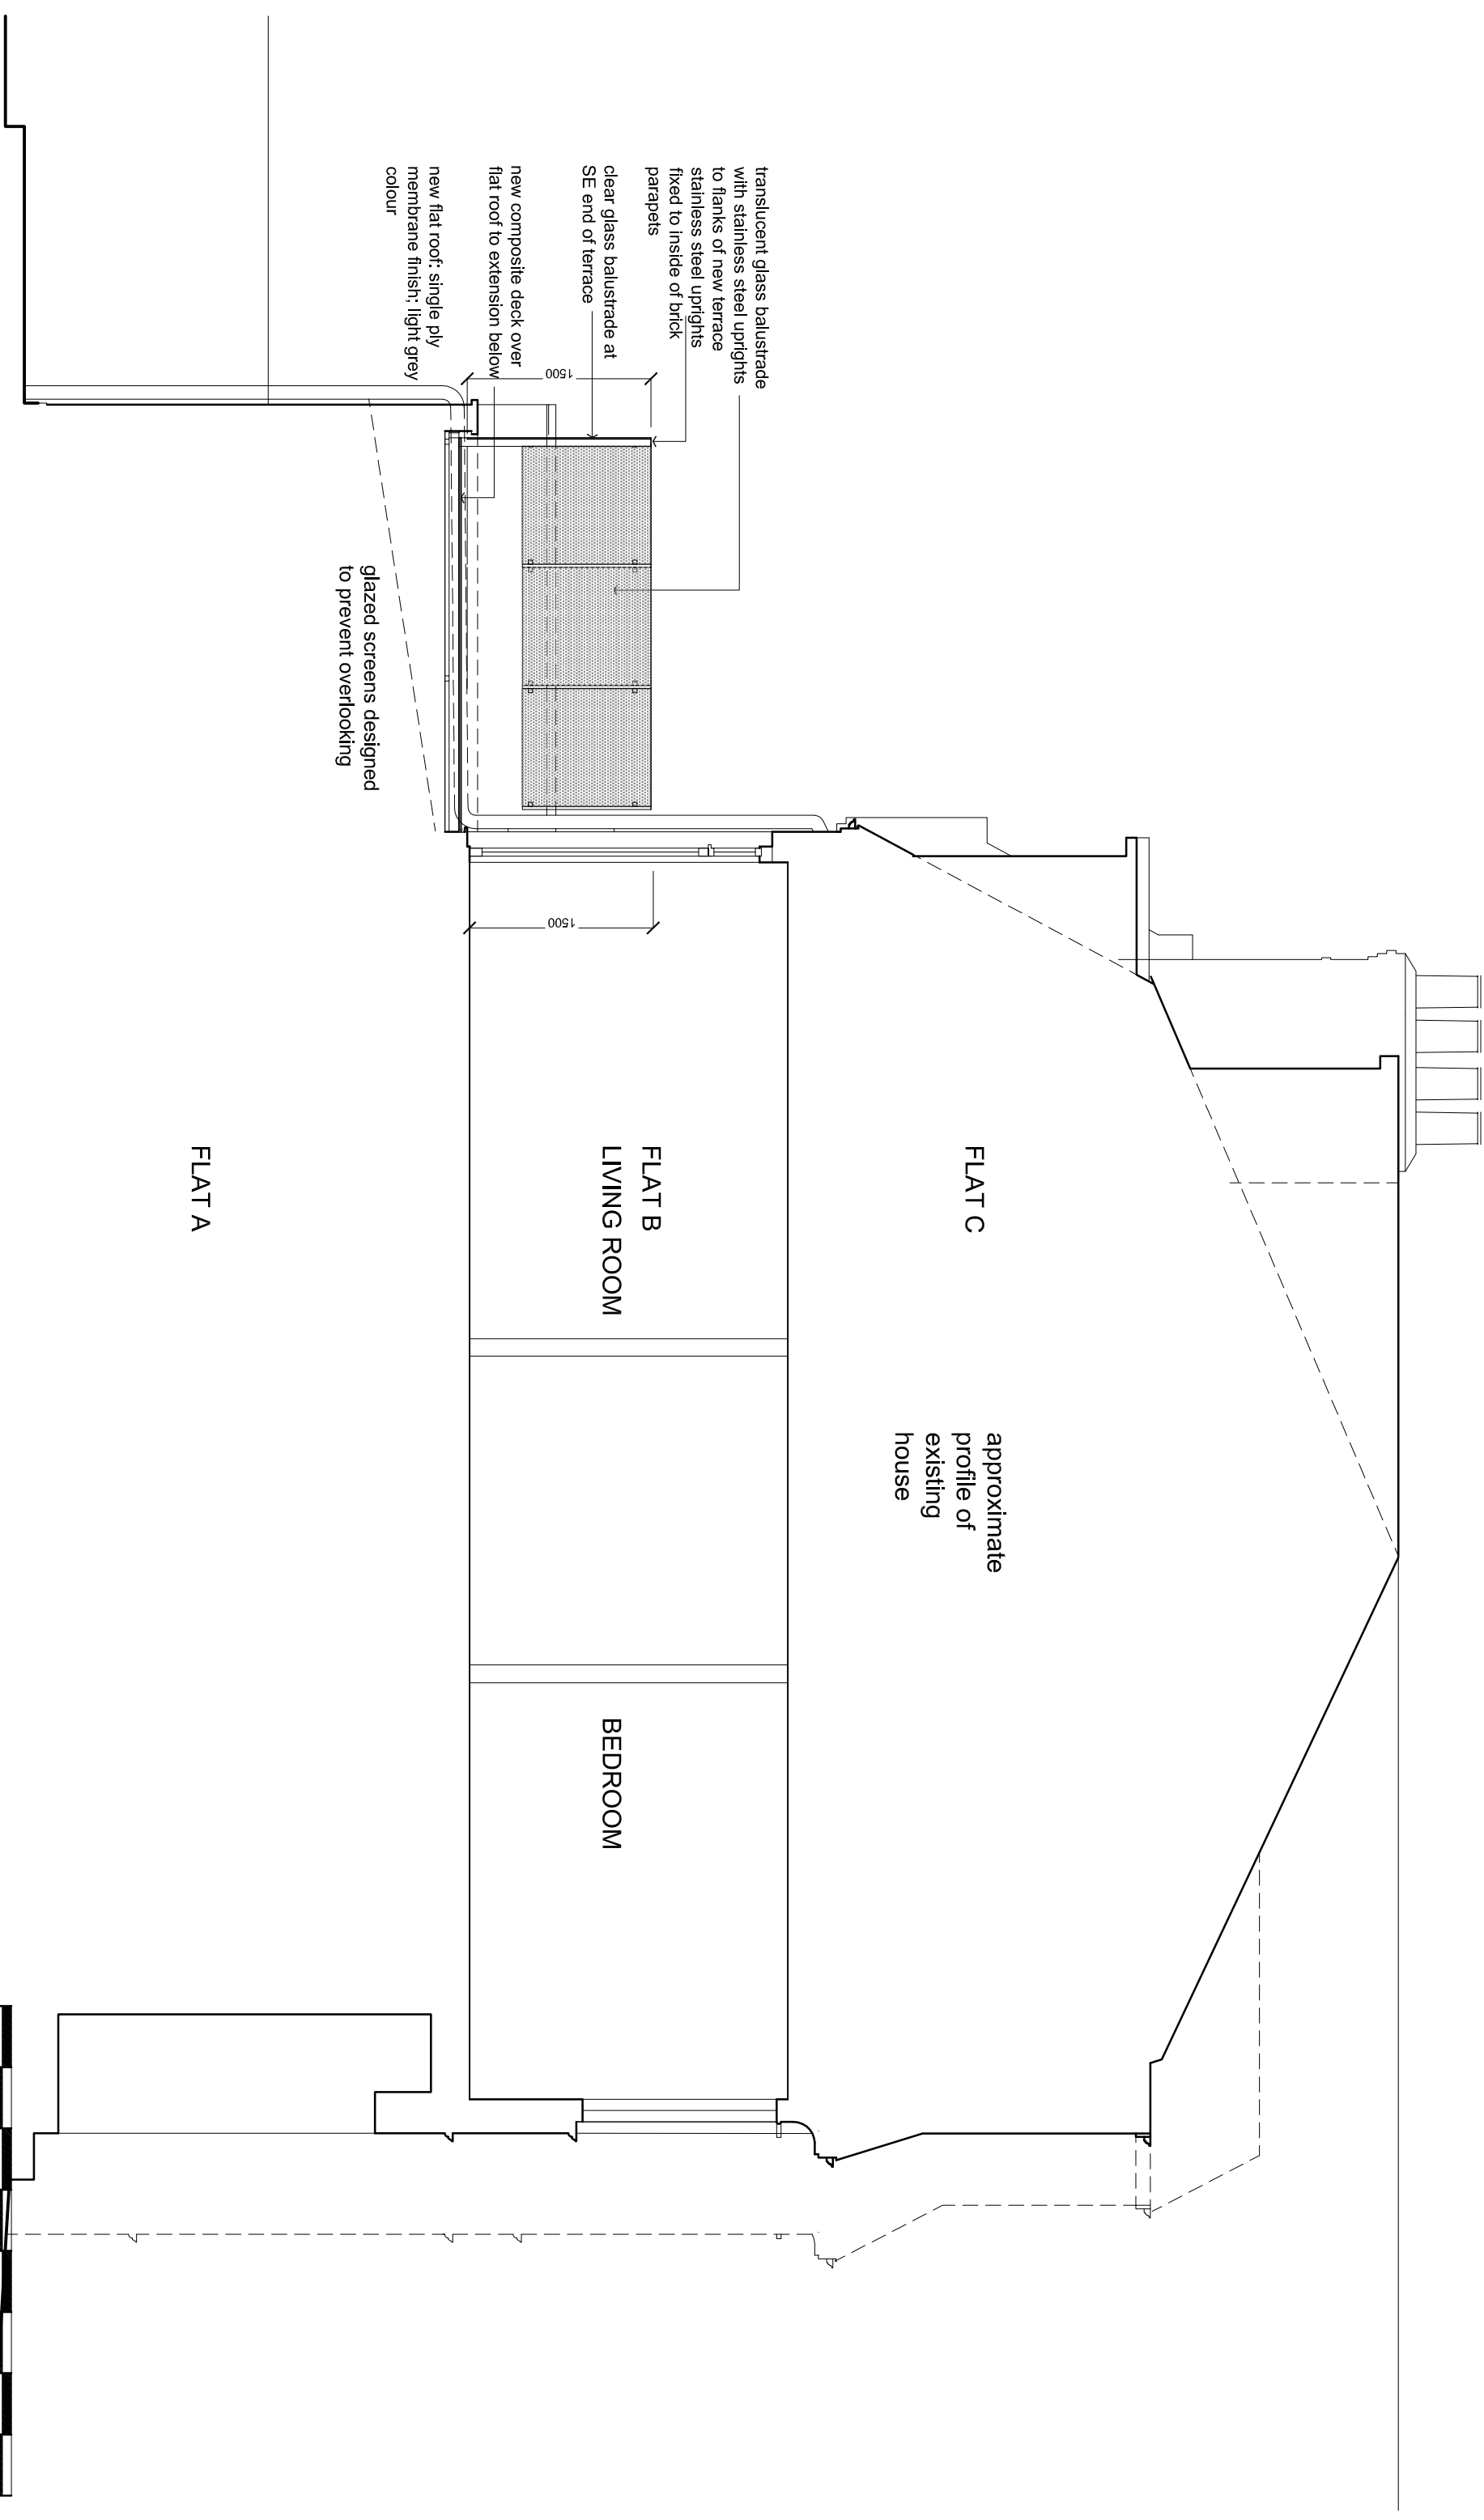


NOTES		REVISIONS		Client		Job		Drawing		Scale		Date	
		01 - 25.10.16 Terrace area and balustrade amended		Lucy Oldfield		17B Howitt Road NW3 4LT		Proposed section through terrace		1:50 @ A3		17.10.16	
		02 - 26.10.16 Terrace finish and balustrade amended											
		03 - 27.10.16 notes amended											
				Job number		LO 01		Drg number		1-21(50)01		Revision	
												03	
				STEVE NEWTON ARCHITECT		42 Ringstead Road		London SE6 2BP		t: 020 8698 7037		m: 07956 647 658	
										w: www.stevenewtonarchitect.co.uk			