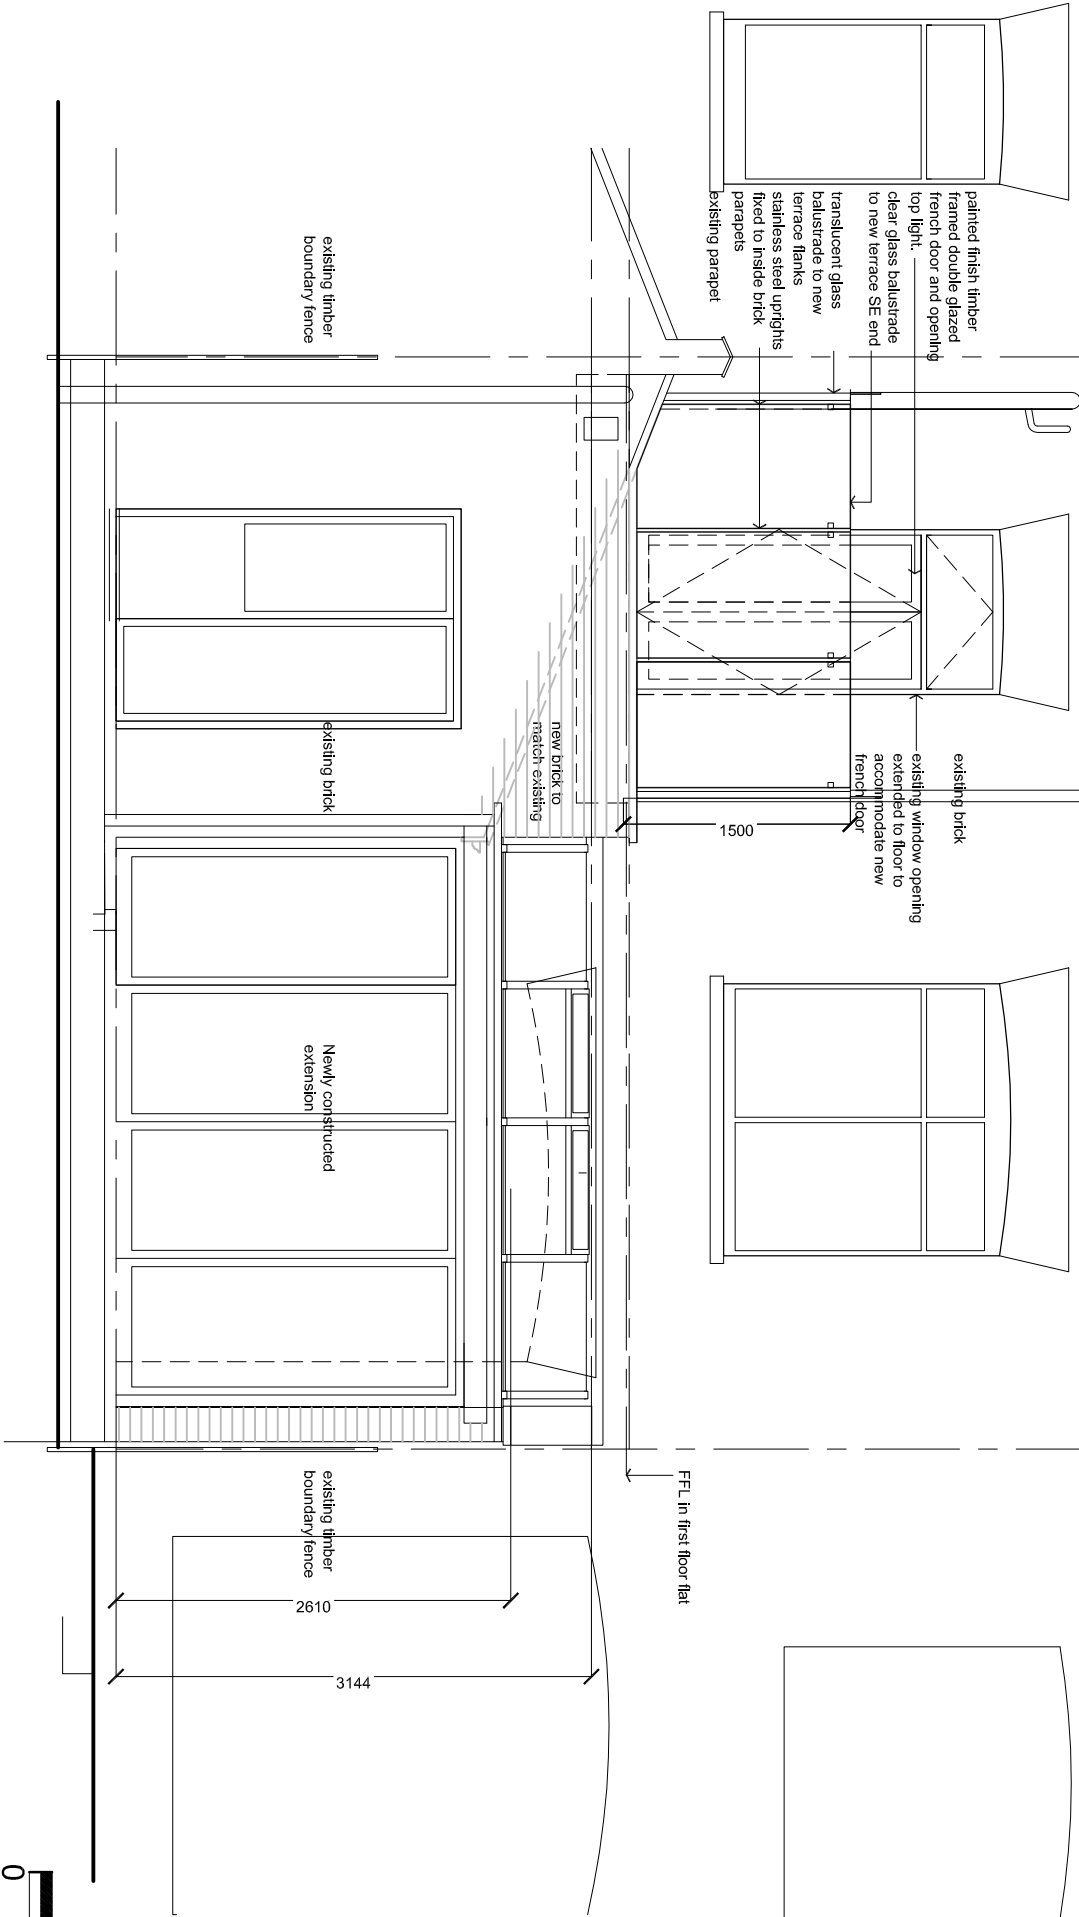
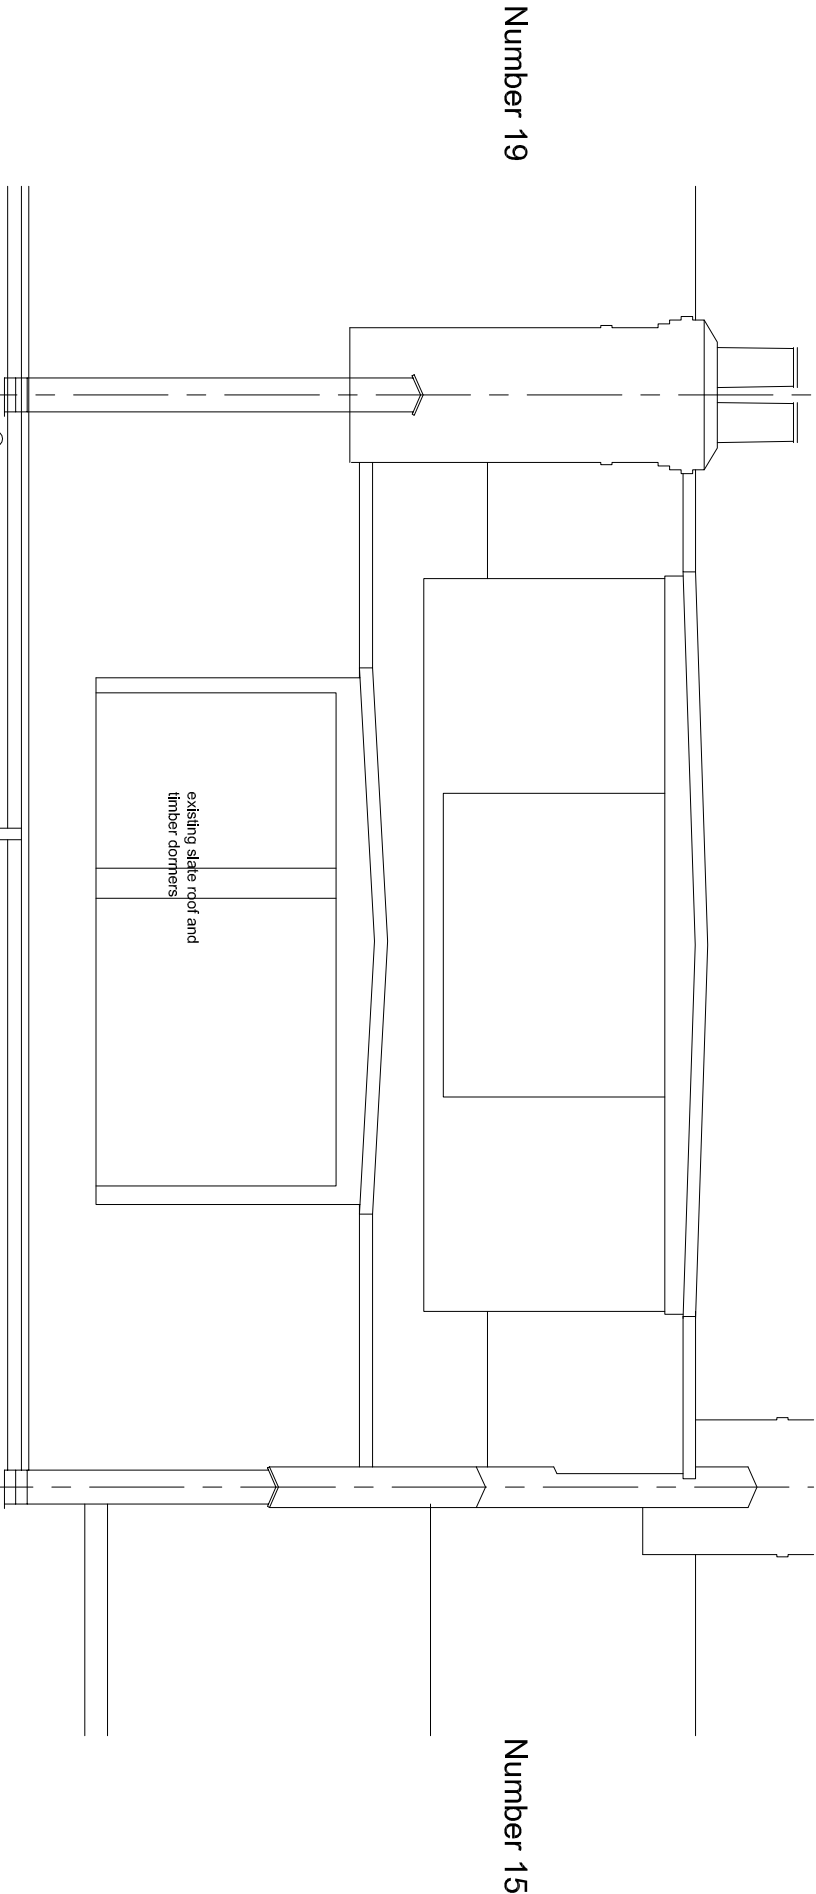


NOTES		REVISIONS		Client		Job		Drawing		Scale		Date		Job number		Revision		STEVE NEWTON ARCHITECT	
		01 - 25.10.16 Terrace area and balustrade amended		Lucy Oldfield		17B Howitt Road NW3 4LT		Proposed rear (SE) elevation		1:50 @ A3		17.10.16		LO 01		1-31(50)01		42 Ringstead Road	
		02 - 26.10.16 Terrace finish and balustrade amended														03		London SE6 2BP	
		03 - 27.10.16 notes amended																t: 020 8698 7037	
																		m: 07956 647 658	
																		w: www.stevenewtonarchitect.co.uk	