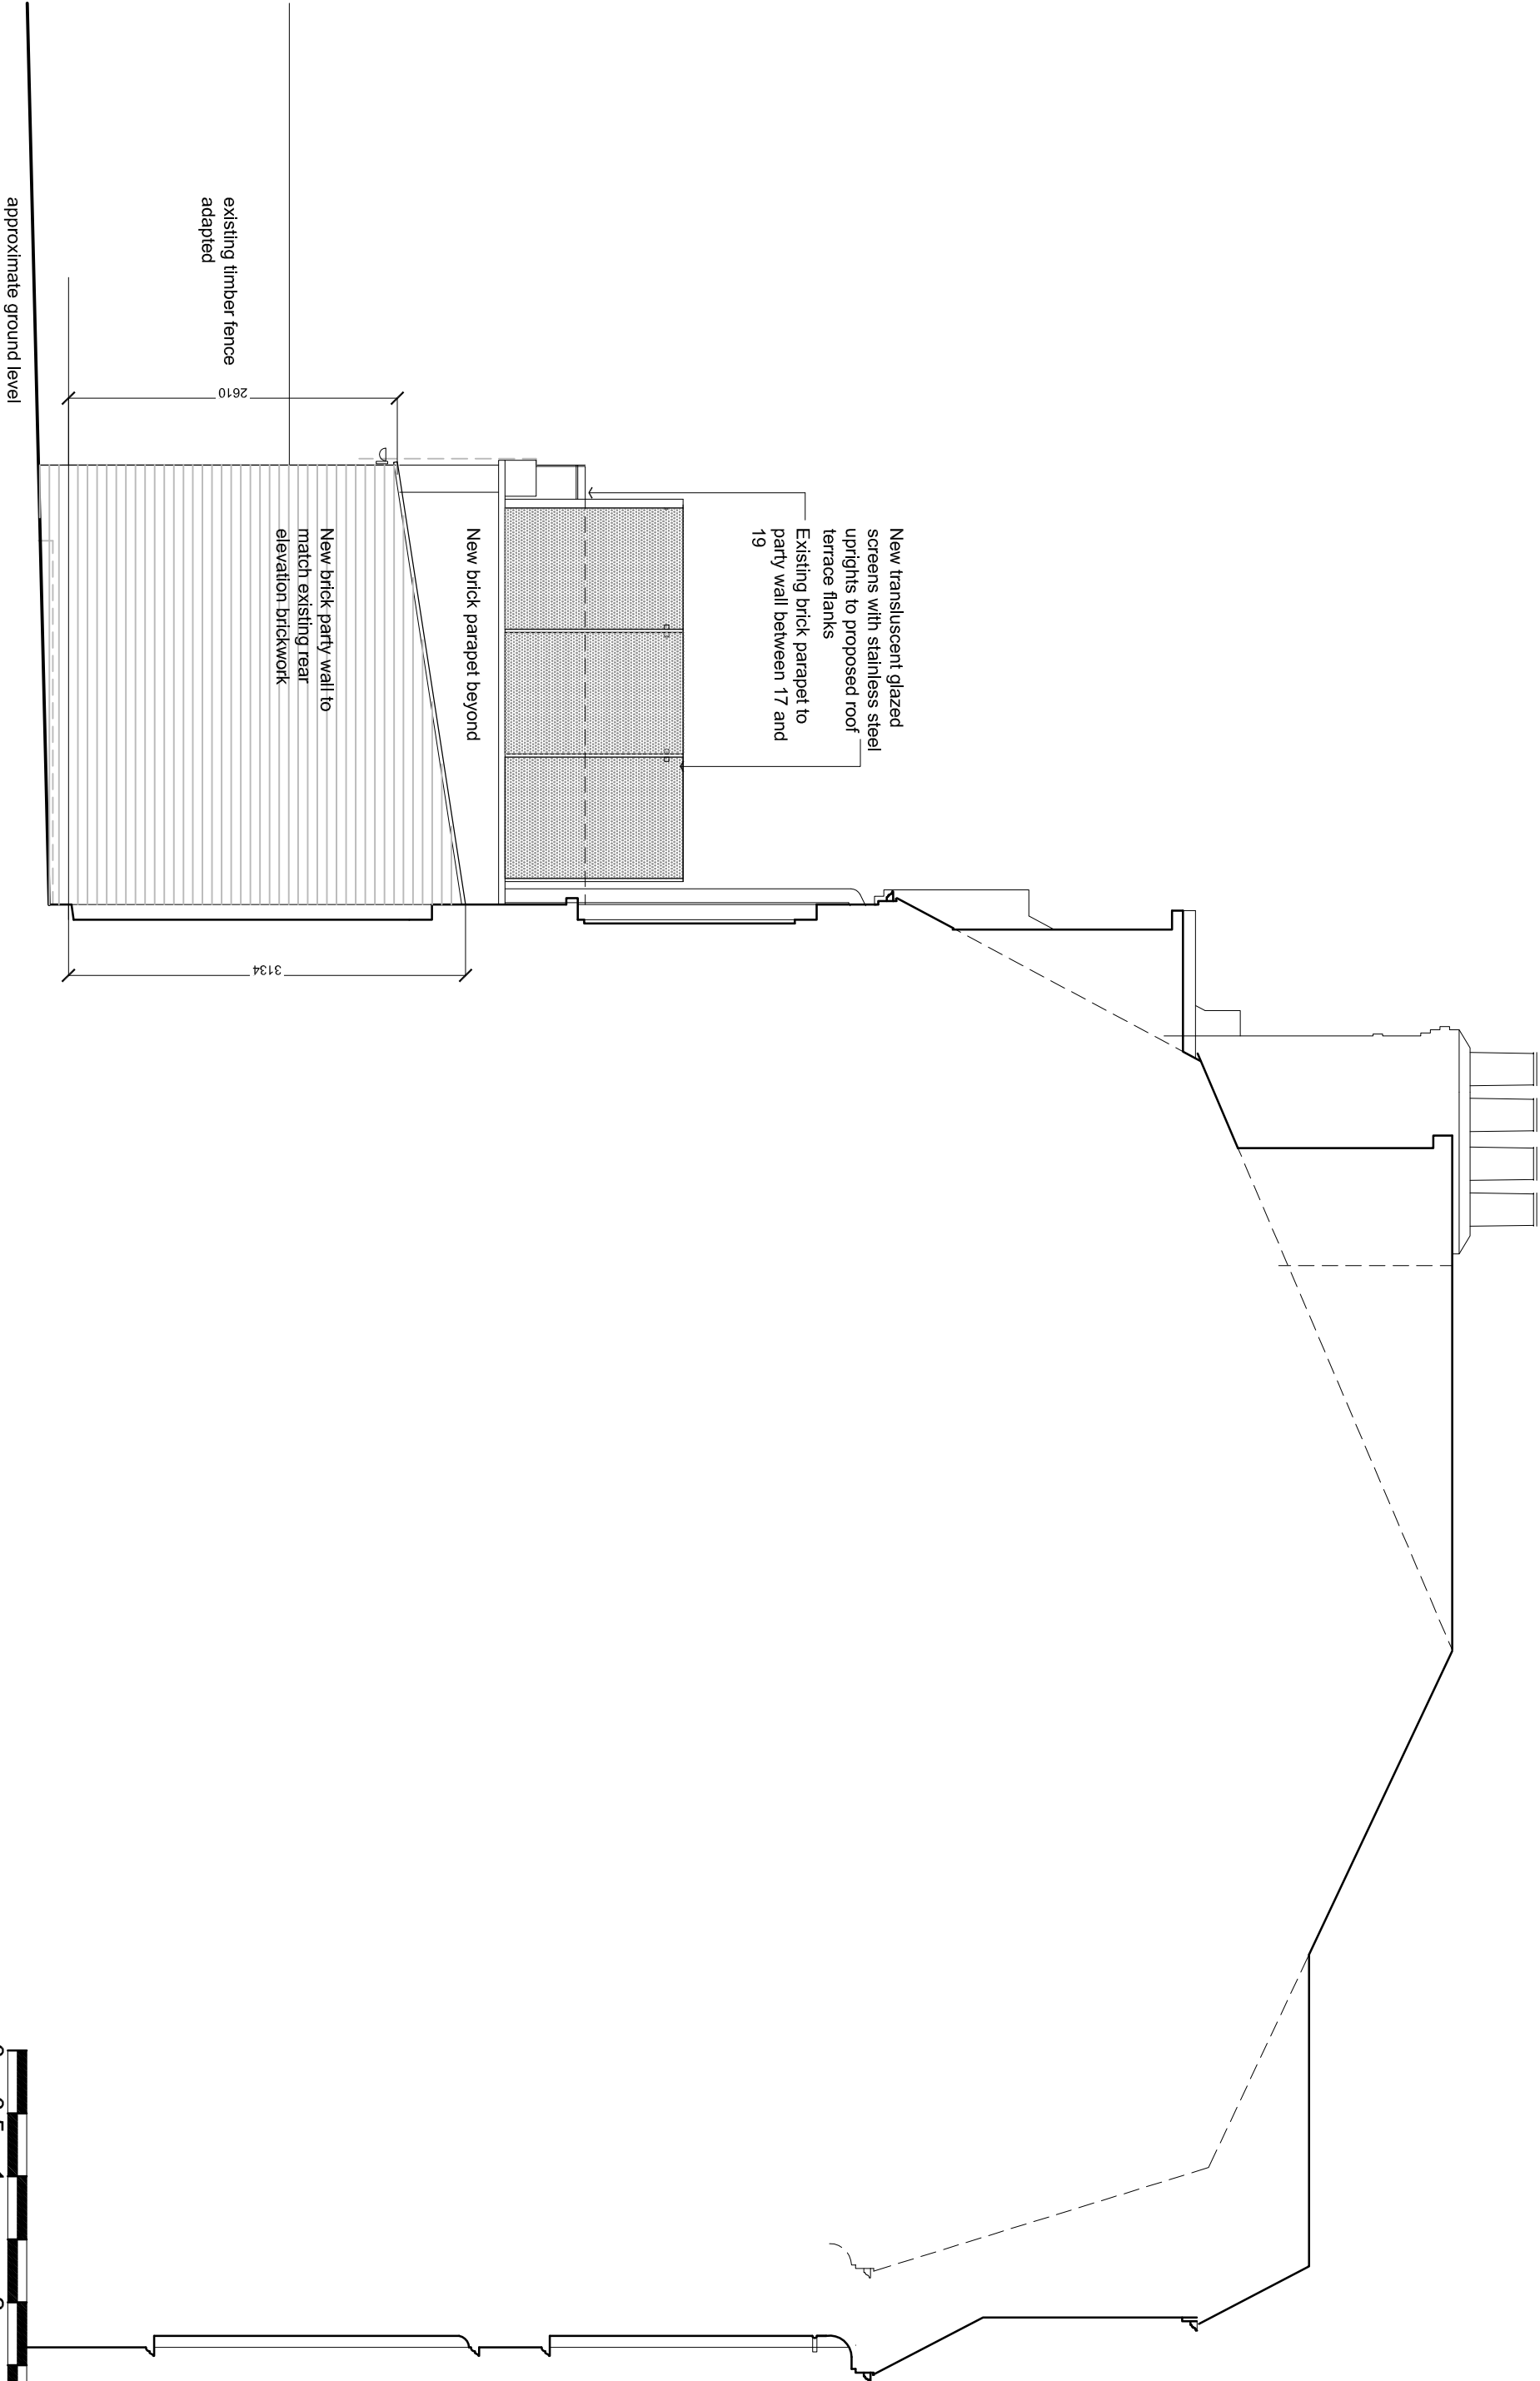


NOTES		REVISIONS	
		01 - 25.10.16 Terrace area and balustrade amended	
		02 - 26.10.16 Terrace finish and balustrade amended	
		03 - 27.10.16 notes amended	
Client	Job	Lucy Oldfield	
Drawing		17B Howitt Road NW3 4LT	
		Proposed elevation to number 15	
Scale		1:50 @ A3	
Date		17.10.16	
Job number	LO 01	STEVE NEWTON ARCHITECT	
Dwg number	1-31(50)02	42 Ringstead Road	
Revision	03	London SE6 2BP	
		t: 020 8698 7037	
		m: 07956 647 658	
		w: www.stevenewtonarchitect.co.uk	