


NOTE:


DO NOT SCALE FROM THIS DRAWING

ALL DIMENSIONS TO BE VERIFIED ON SITE

NOT FOR CONSTRUCTION

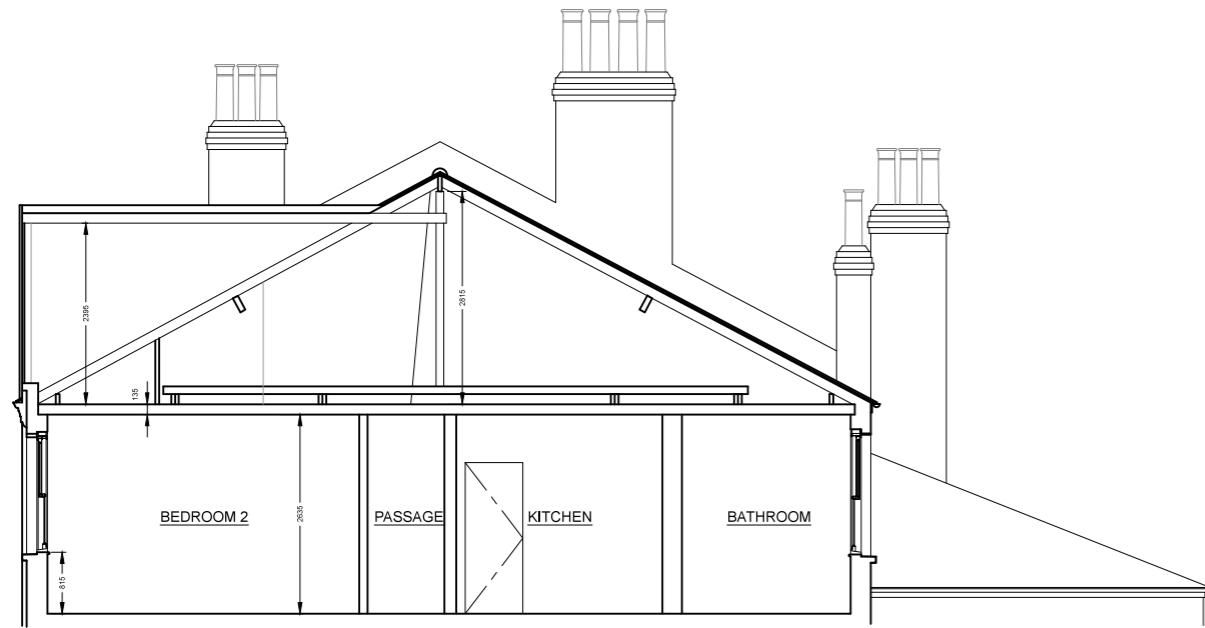

SECTION A-A: EXISTING

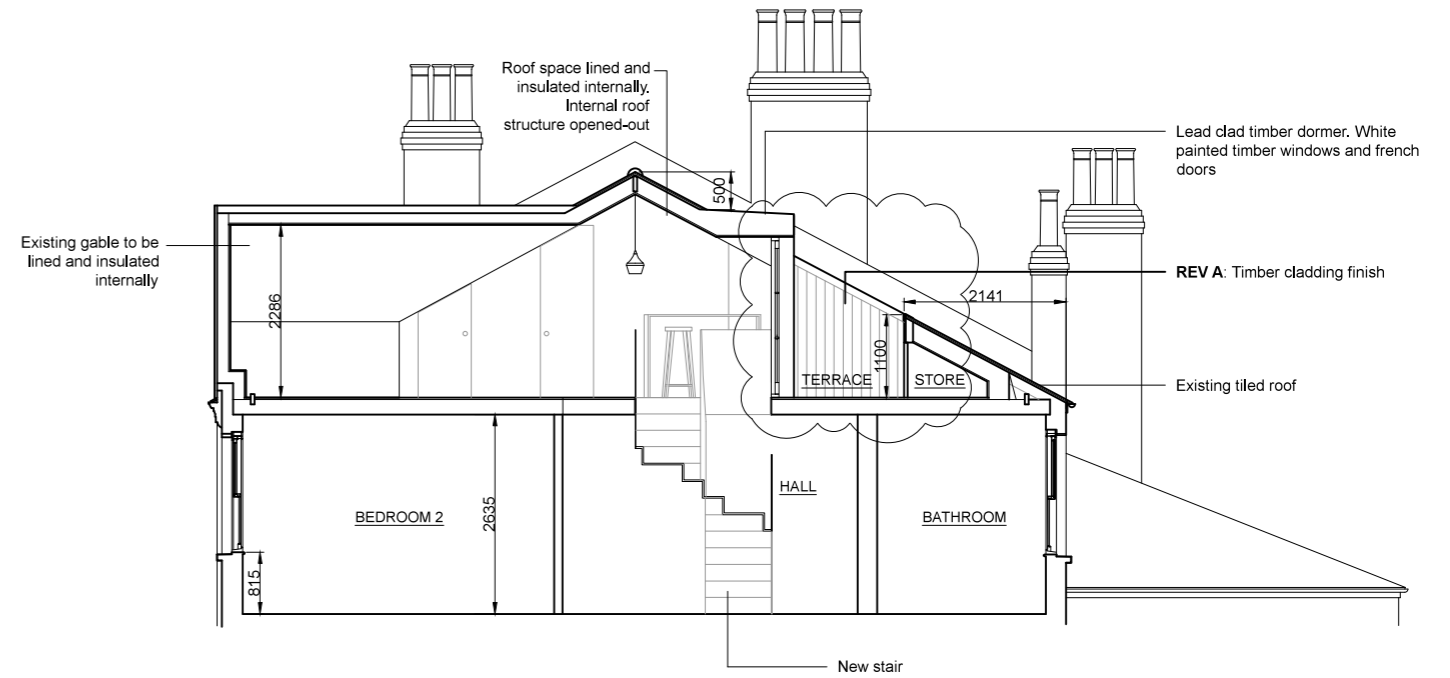

SECTION A-A: PROPOSED

Scale: metres



REVISIONS:

A - 04/11/16 - Finish to roof terrace amended



PROJECT TITLE EXTENSION TO FLAT D 12 DENNINGTON PARK ROAD
 DRAWING TITLE SECTION A-A EXISTING & PROPOSED
 DWG STATUS PLANNING

DRAWN	TD	FILE	xxx	DATE	08.06.16	REVISION	A
CHECKED		JOB NO.	1596	SCALE	1:100	DWG NO.	PL-104