



NOTE:
DO NOT SCALE FROM THIS DRAWING
ALL DIMENSIONS TO BE VERIFIED ON SITE
NOT FOR CONSTRUCTION



BACK ELEVATION: EXISTING

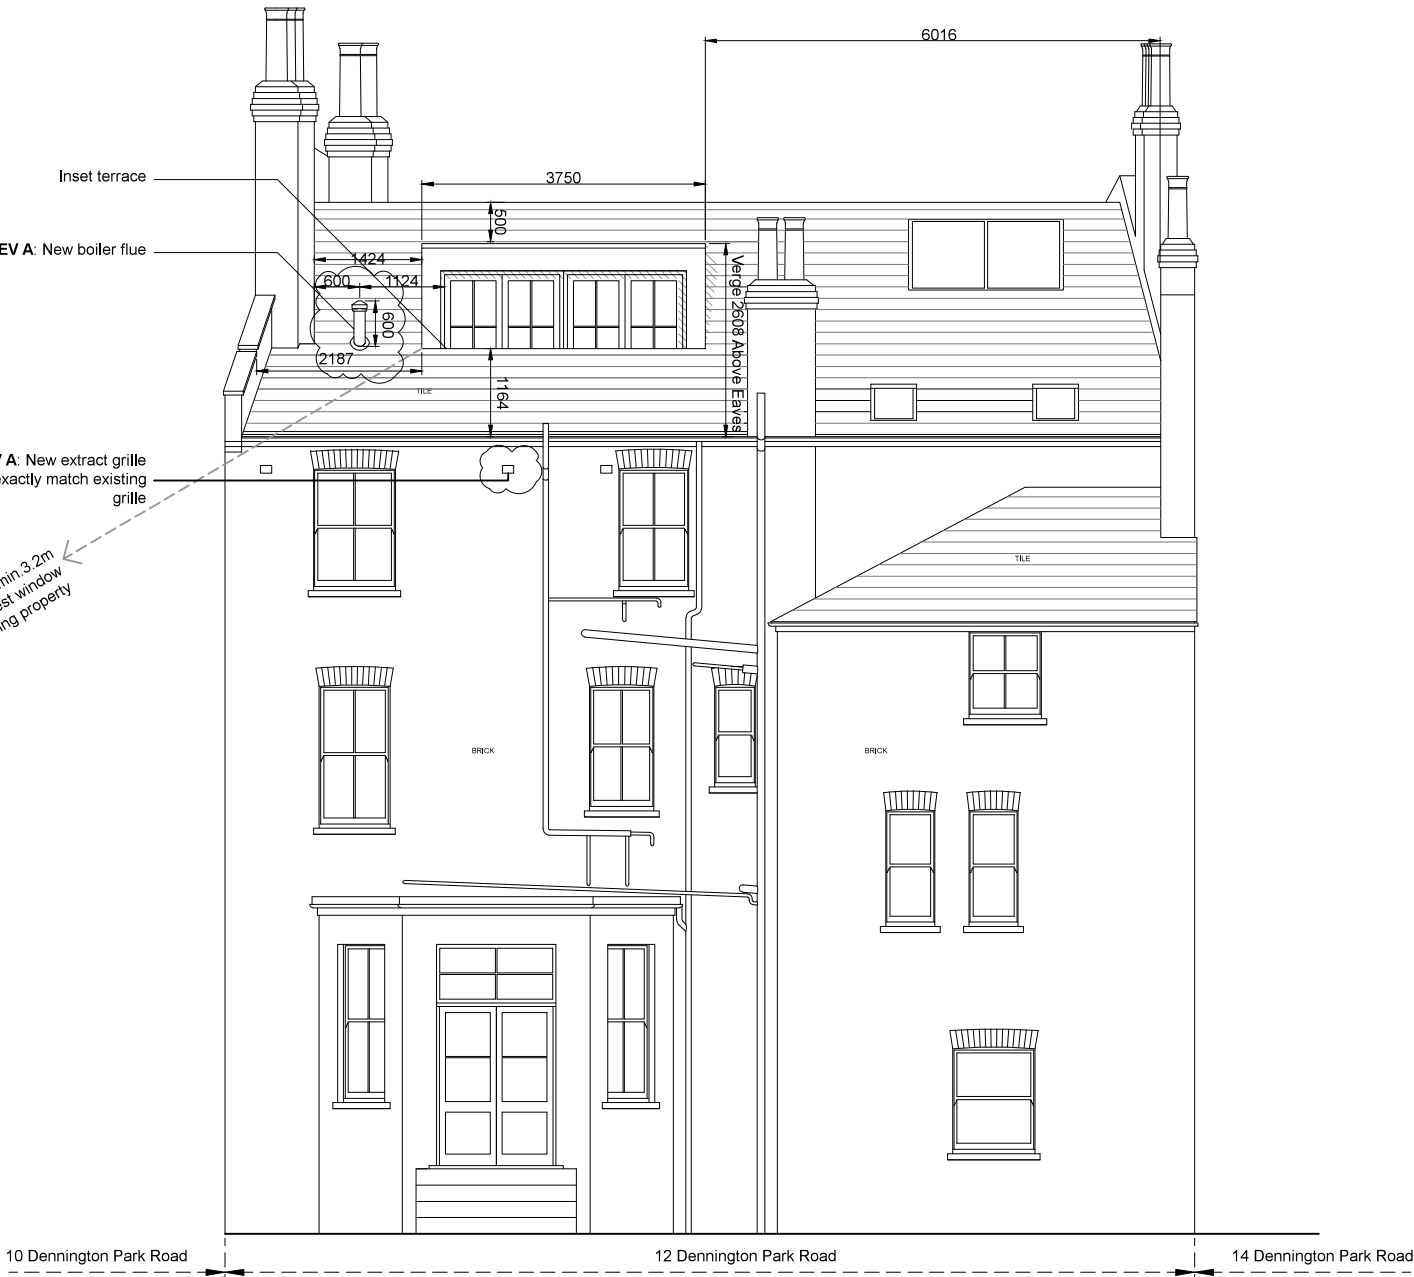

BACK ELEVATION: PROPOSED

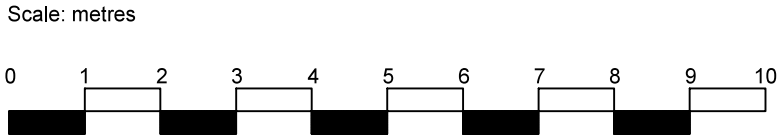

REVISIONS:

A – 04/11/16 – Existing boiler flue removed. New boiler flue to roof added. Existing extract outlet unit removed. Existing extract grille to be replaced with new to exactly match existing

PROJECT TITLE EXTENSION TO FLAT D 12 DENNINGTON PARK ROAD							
DRAWING TITLE BACK ELEVATION EXISTING & PROPOSED							
DWG STATUS PLANNING							
DRAWN	CM	FILE	xxx	DATE	08.06.16	REVISION	A
CHECKED		JOB NO.	1596	SCALE	1:100	DWG NO.	PL–105