


EXISTING WINDOW
TYPE B
3 X SLIDING SASH

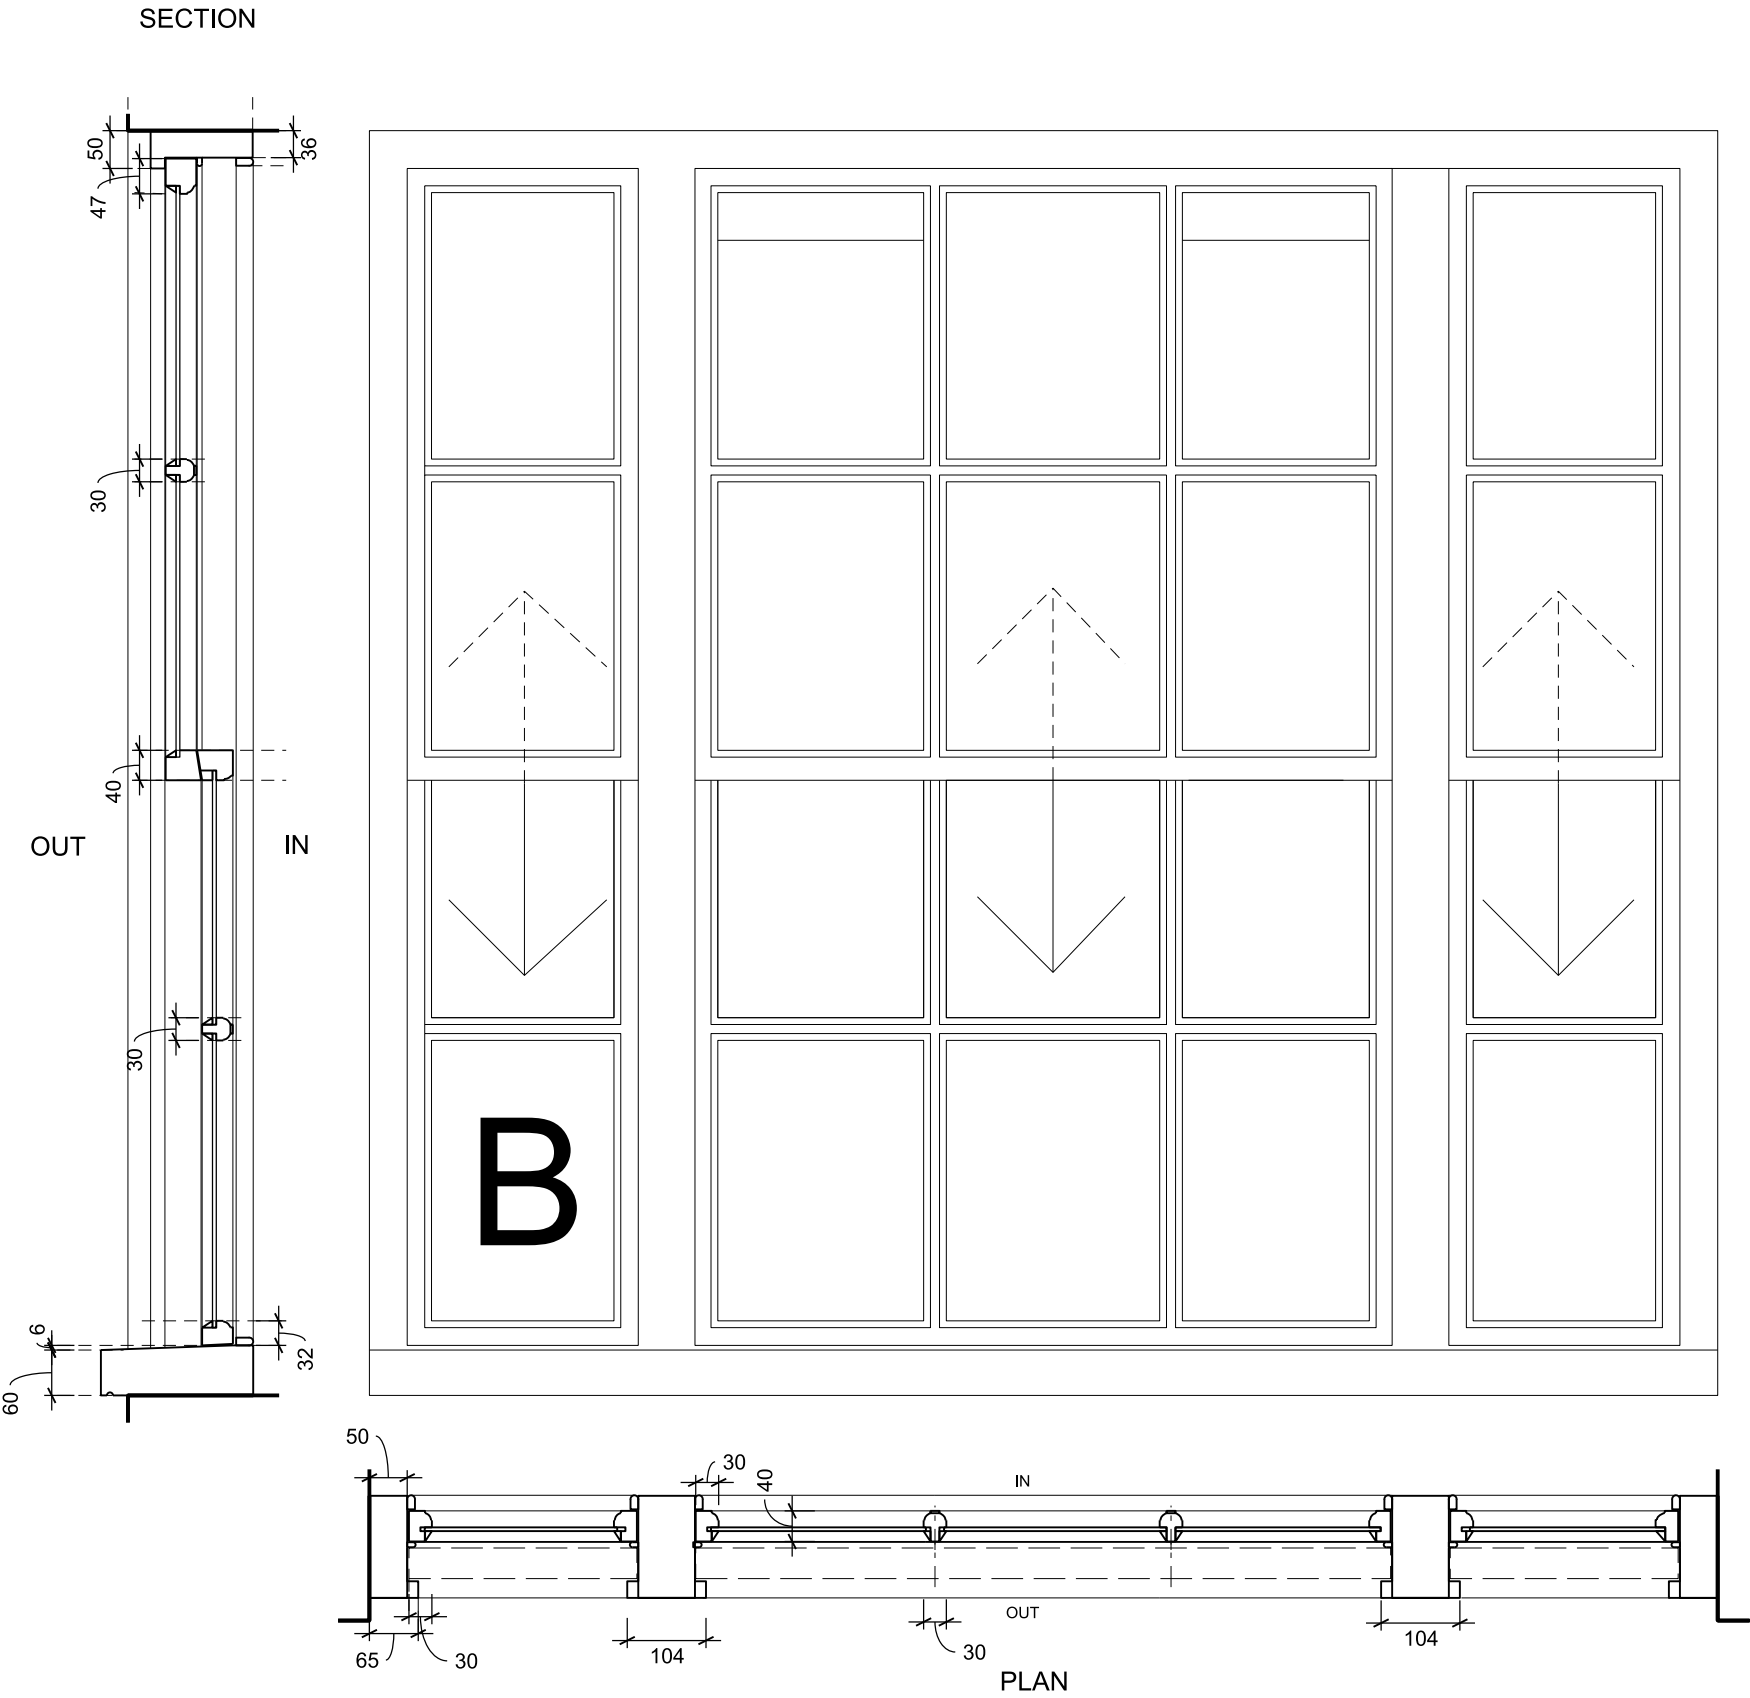

Do not scale from this drawing
All dimensions to be checked on site

Notes:

Amendments:
Rev #. First Issue. 2016-07-20

Drawing type:

Client:
L. B. CAMDEN

Project:
LEVITA HOUSE

Title:
EXISTING
WINDOW TYPE B

Scale: 1:10@A3 Date: 28/10/2016

Drawn: JMA Checked: SB

Drg.no: 5675-A(31) TYPE B EXISTING

Rev: A

Heritage Surveys Ltd.

Heritage Surveys Limited
20 Hanover Square
London
W1S 1JY

www.heritage-surveys.com