

EXISTING WINDOW  
TYPE A  
SLIDING SASH

PROPOSED WINDOW  
TYPE A  
SLIDING SASH

Do not scale from this drawing  
All dimensions to be checked on site

Notes:  
- Double glazed units with white spacer bars and decorative astragal fixed over.

Amendments:  
Rev #. First Issue. 2016-07-20

Drawing type:

Client:  
L. B. CAMDEN

Project:  
LEVITA HOUSE

Title:  
EXISTING AND PROPOSED  
WINDOW TYPE A

Scale: 1:10@A3 Date: 27/10/2016

Drawn: JMA Checked: DL



Drg.no: 5675-A(31) TYPE A Rev: A

Heritage Surveys Ltd.

Heritage Surveys Limited  
20 Hanover Square  
London  
W1S 1JY

www.heritage-surveys.com

When window is in closed position no balances visible on frame recess

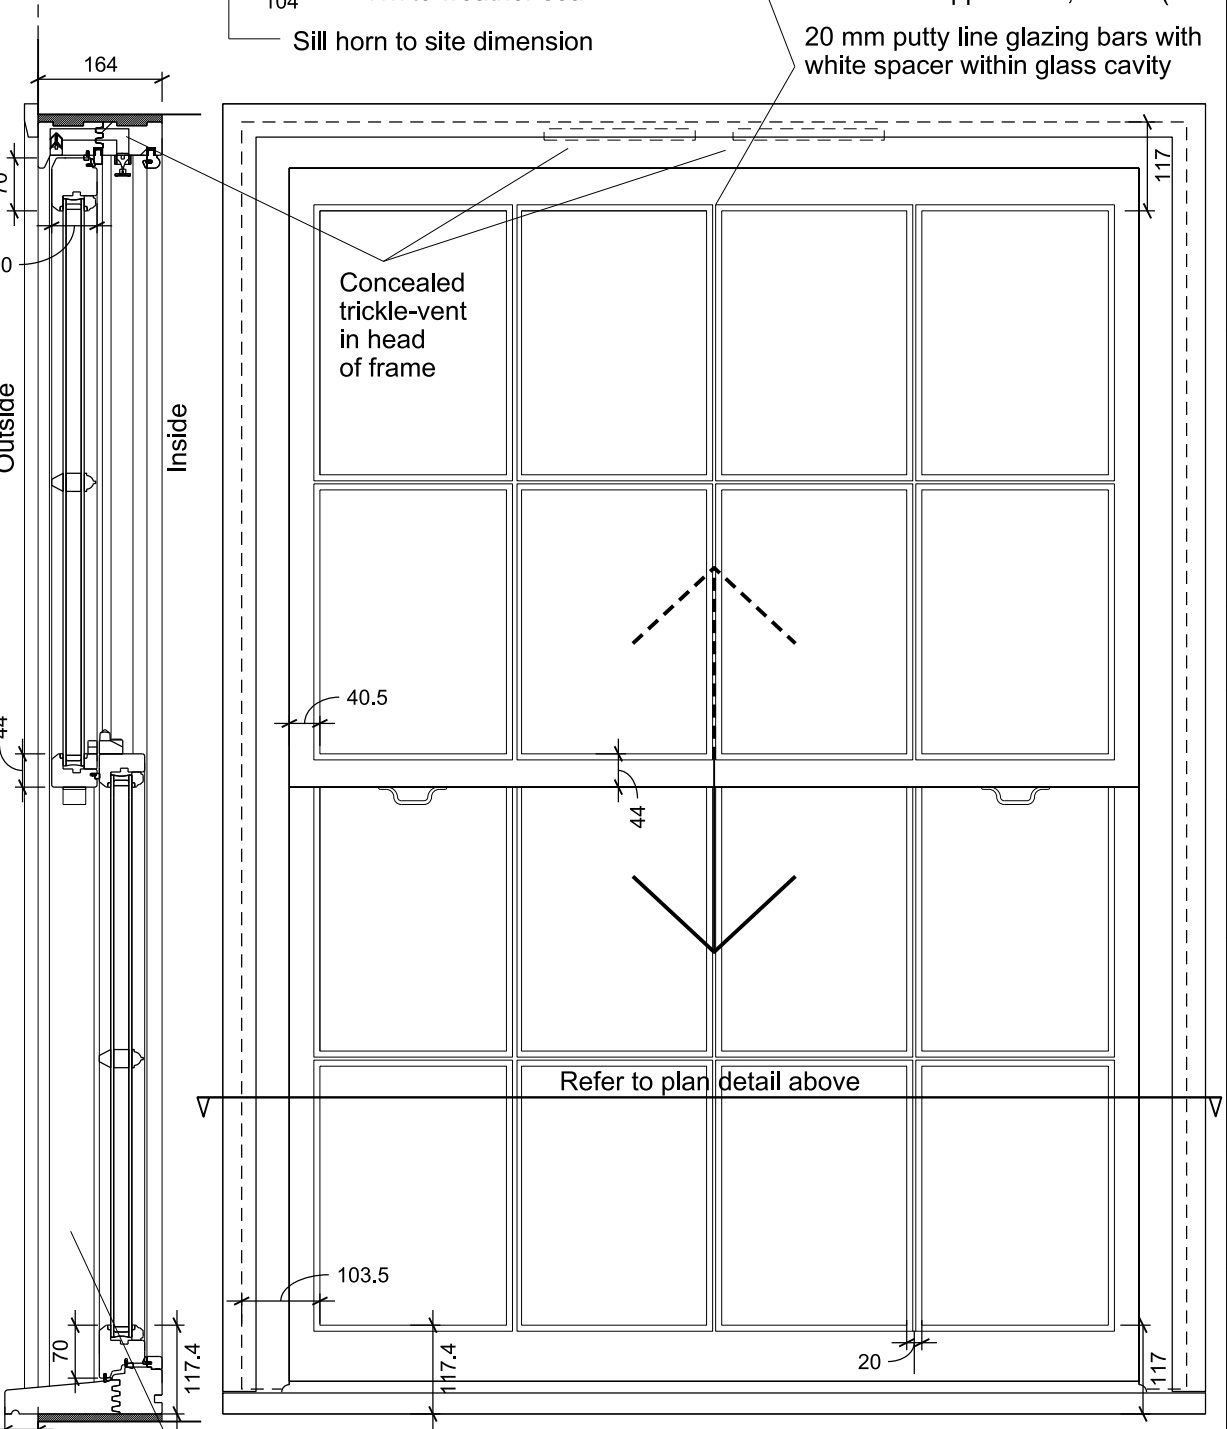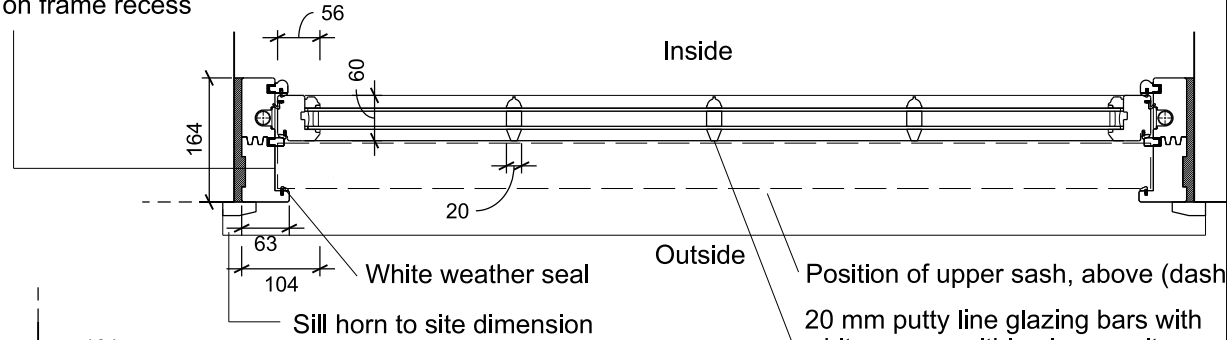

When window is in closed position no balances visible on frame recess

Type A Window,  
Sliding Sash

