
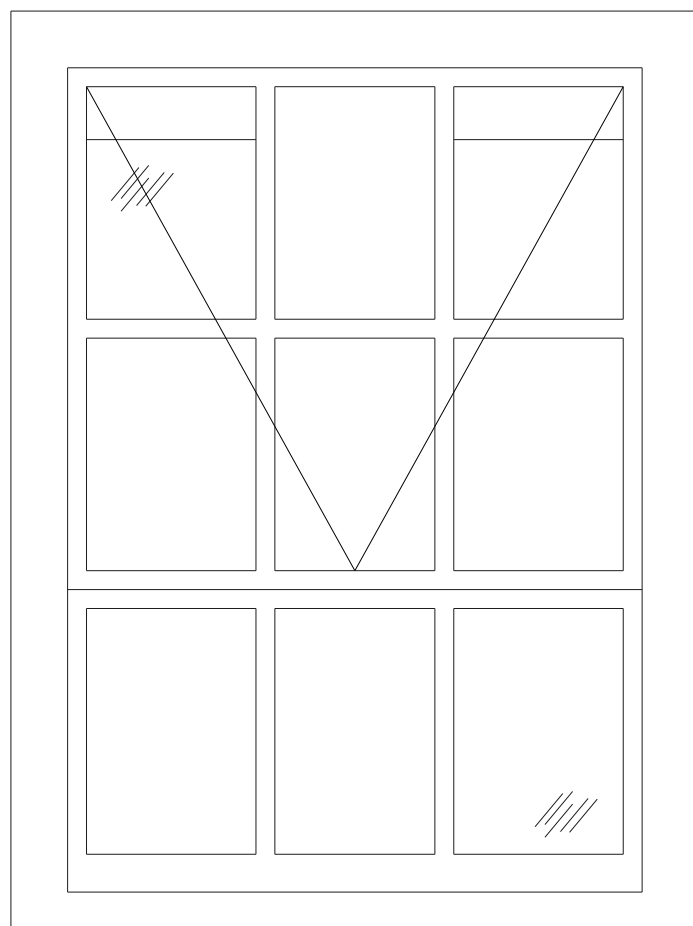


## SCALE 1:10 @ A3


## SECTION

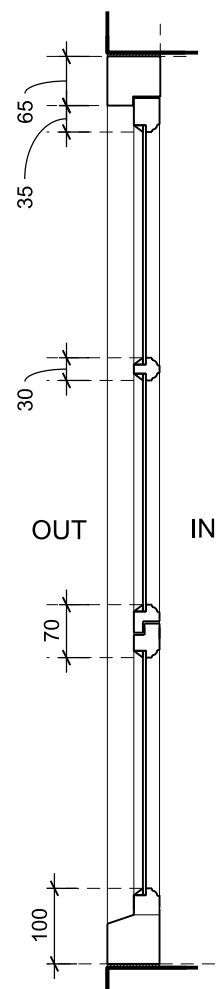

## TYPE J

PUTTY LINE GLAZING BAR  
WITH WHITE SPACER IN  
GLAZING CAVITY

Trickle-vents visible internally only, 2 per opening light to avoid top catch.

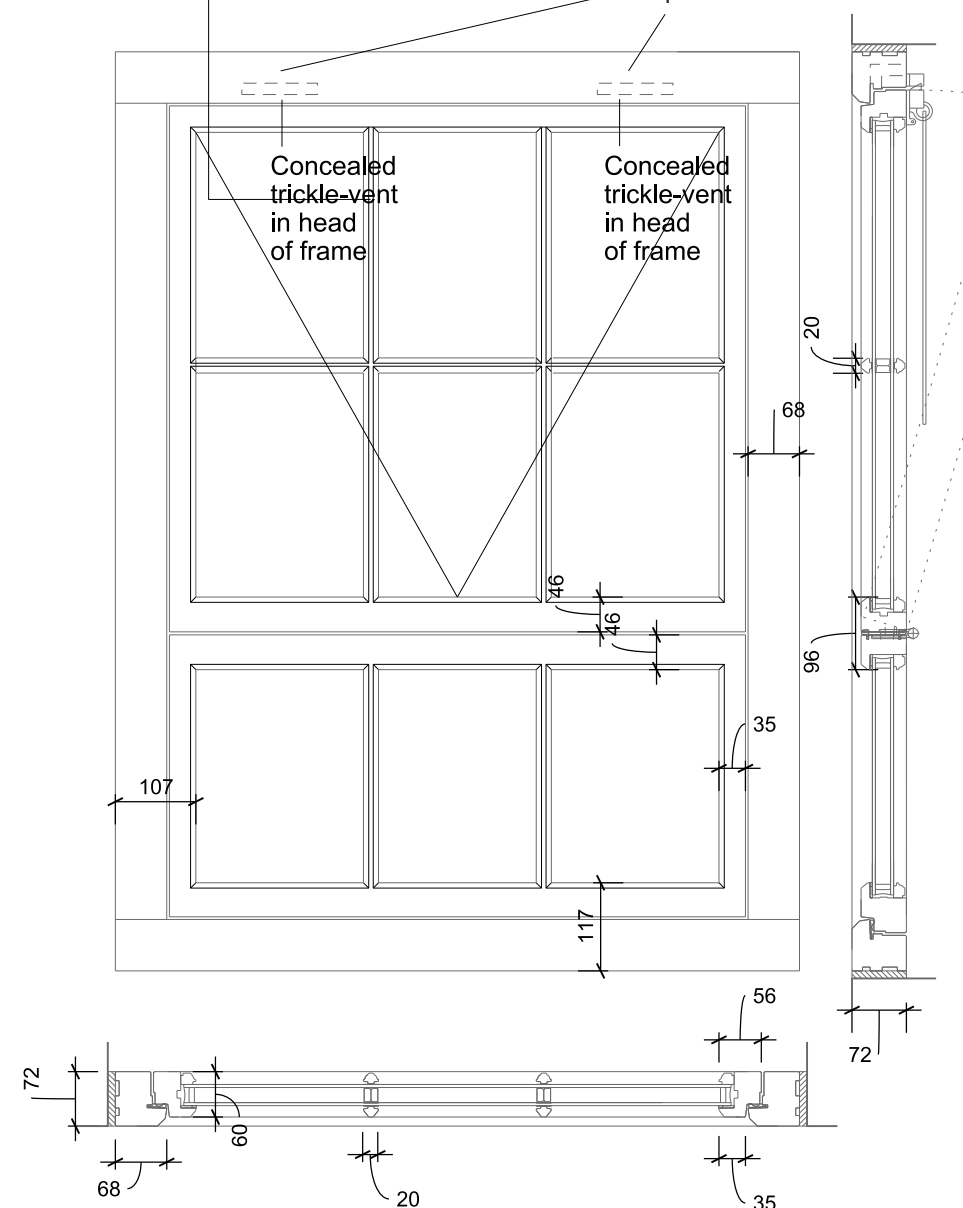

NOTE: WIDER MULLIONS  
PROVIDED WHERE  
PARTITIONS ABUT CIRCA  
160MM.

NOTE: THIS WINDOW TYPE  
HAS NO CILL, WINDOW FINISHED  
WITH MORTAR COLLAR JOINT  
EXTERNALLY AS EXISTING

Do not scale from this drawing

All dimensions to be checked on site

Notes:

Amendments:

Rev #. First Issue. 2016-07-20  
Rev B. Trickle vents altered. 2016-11-01

Drawing type:

Client:  
L. B. CAMDEN

Project:  
**LEVITA HOUSE**

Title:

EXISTING AND PROPOSED  
WINDOW TYPE P

Scale: 1:10@A3      Date: 27/10/2016

Drawn: JMA                      Checked: SB

Drg.no: 5675-A(31) TYPE J

Rev: B

Heritage Surveys Ltd.

Heritage Surveys Limited  
20 Hanover Square  
London  
W1S 1JY

[www.heritage-surveys.com](http://www.heritage-surveys.com)