
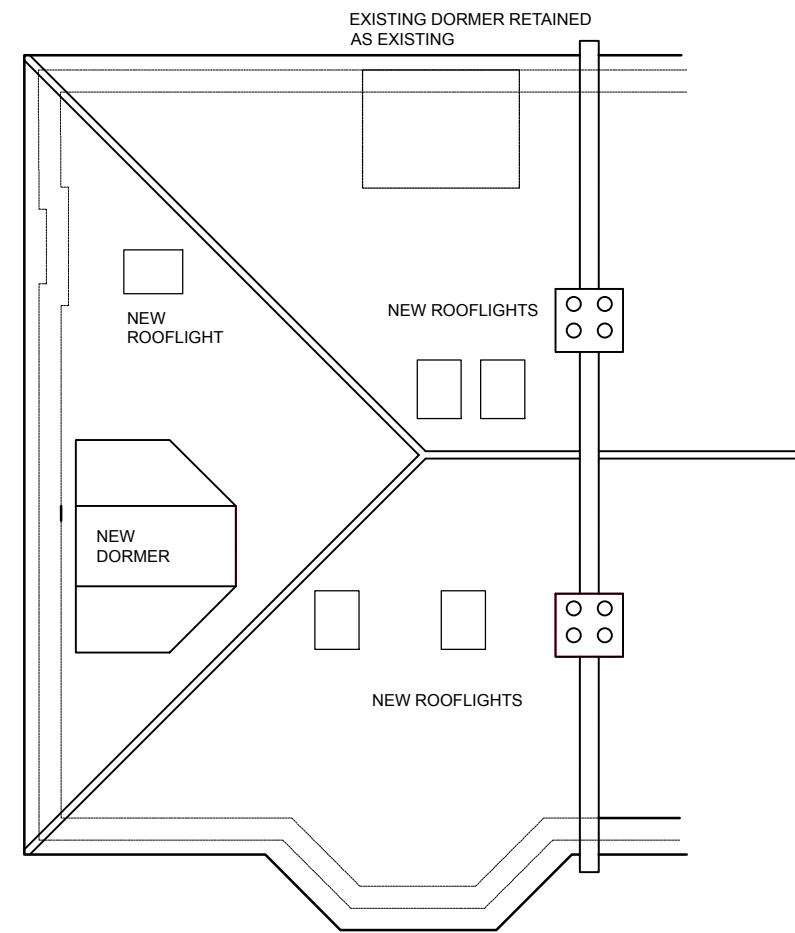


note:
 ALL PROPOSALS SUBJECT TO PLANNING
 PROPOSALS SUBJECT TO BUILDING REGULATIONS
 DO NOT SCALE FROM THIS DRAWING
 THE INFORMATION CONTAINED IN THIS DRAWING IS ONLY FOR THE
 PURPOSES AS STATED IN THE TITLE BLOCK. NOT FOR
 CONSTRUCTION UNLESS STATED
 COPYRIGHT IS OWNED BY TO NICHOLAS WILLIAMS

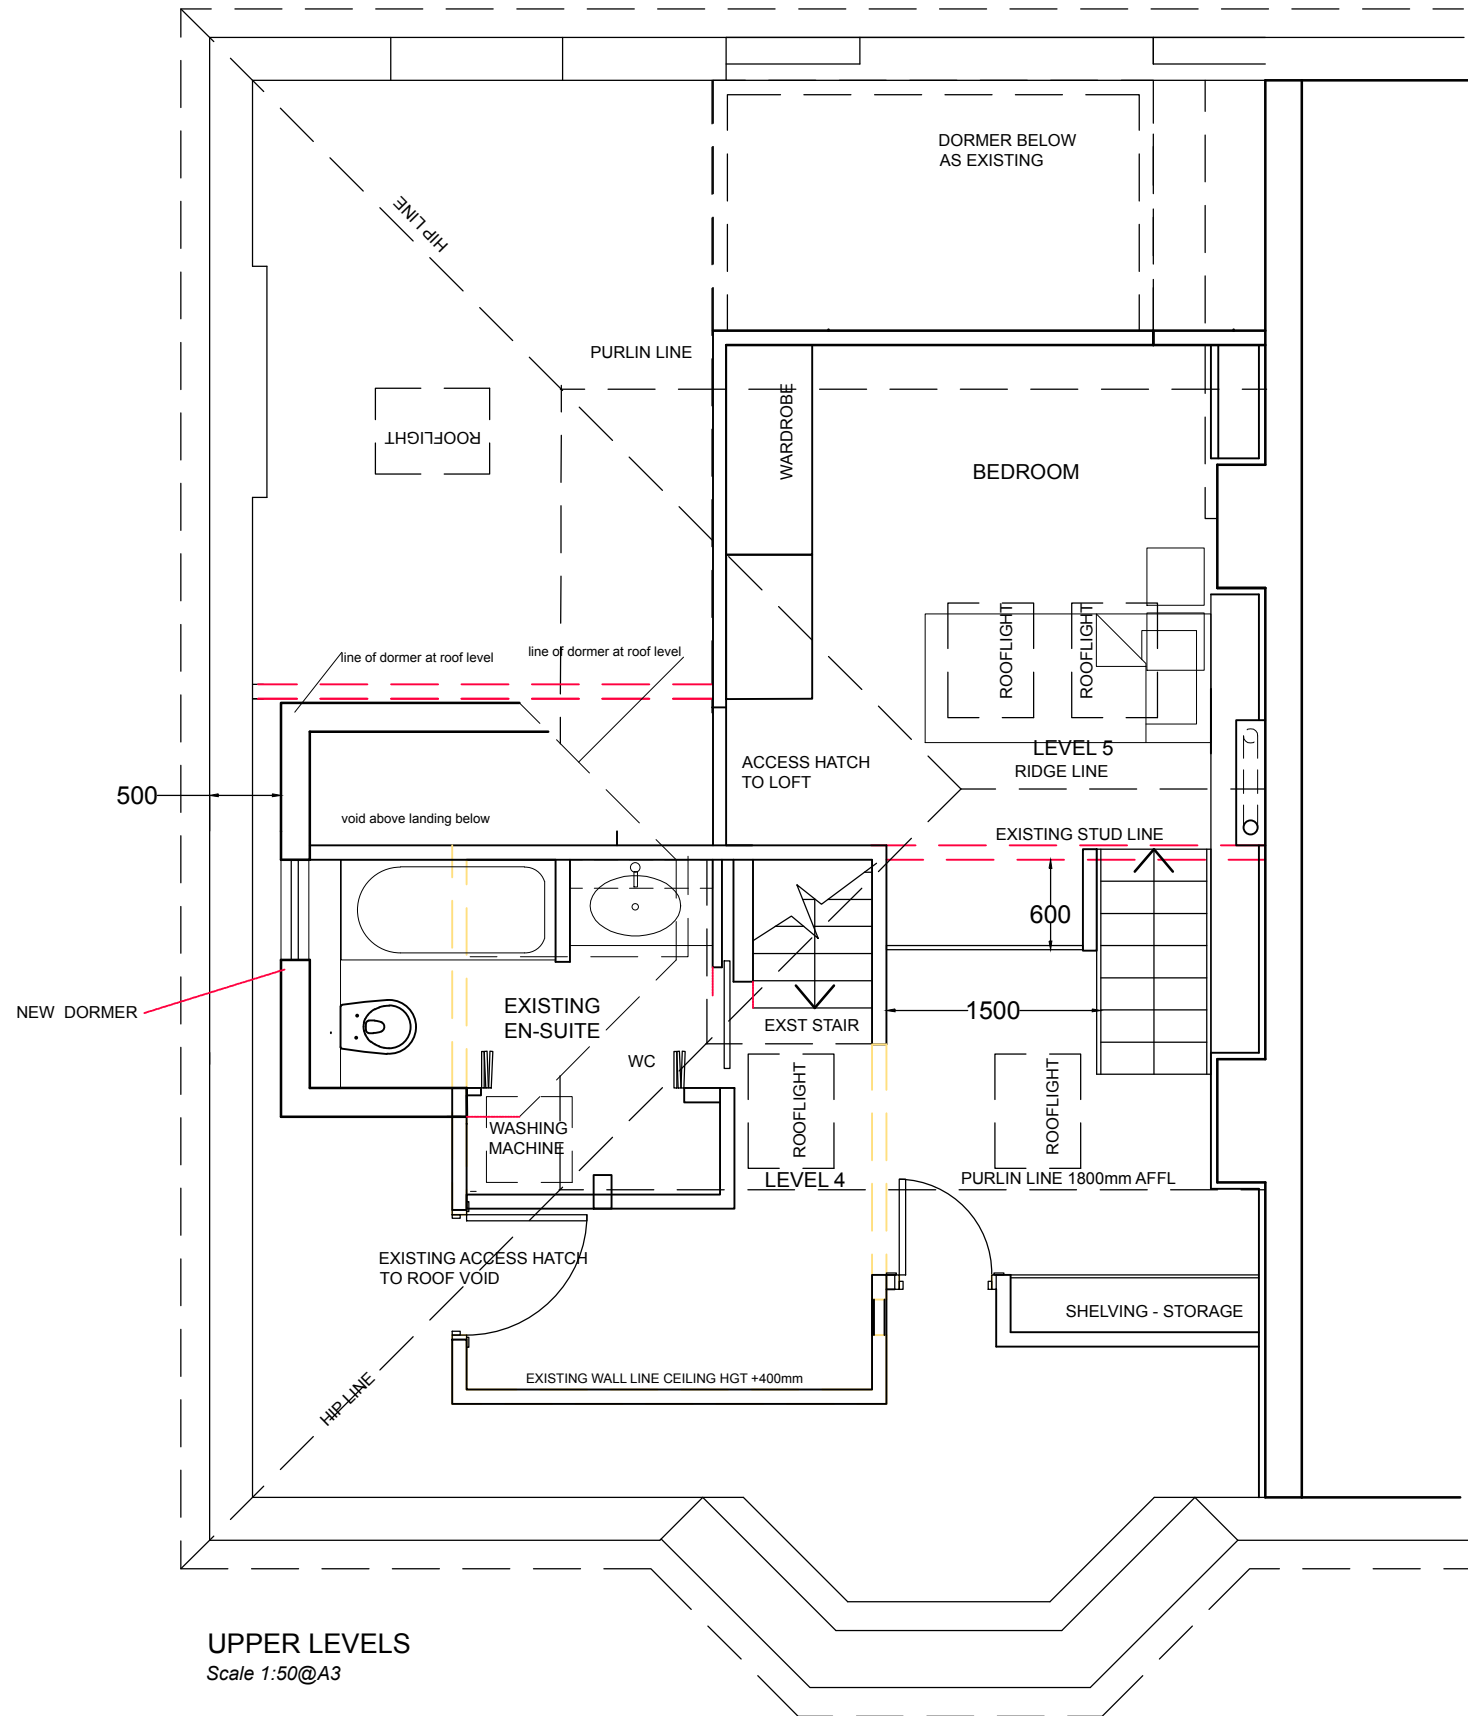

status
PLANNING

client
 Mr. & Mrs. Goudie
 site
 58 C MINSTER ROAD NW2
 DEMISE PLAN

drawing
**PROPOSED
 UPPER LEVELS PLAN**

scale 1:50 @ A3	author ncw	scale MAY 16
proj. no. N071	drwg.no. P10	revision G

Nicholas C Williams RIBA

ncwarchitecture@gmail.com