


SUMATRA ROAD

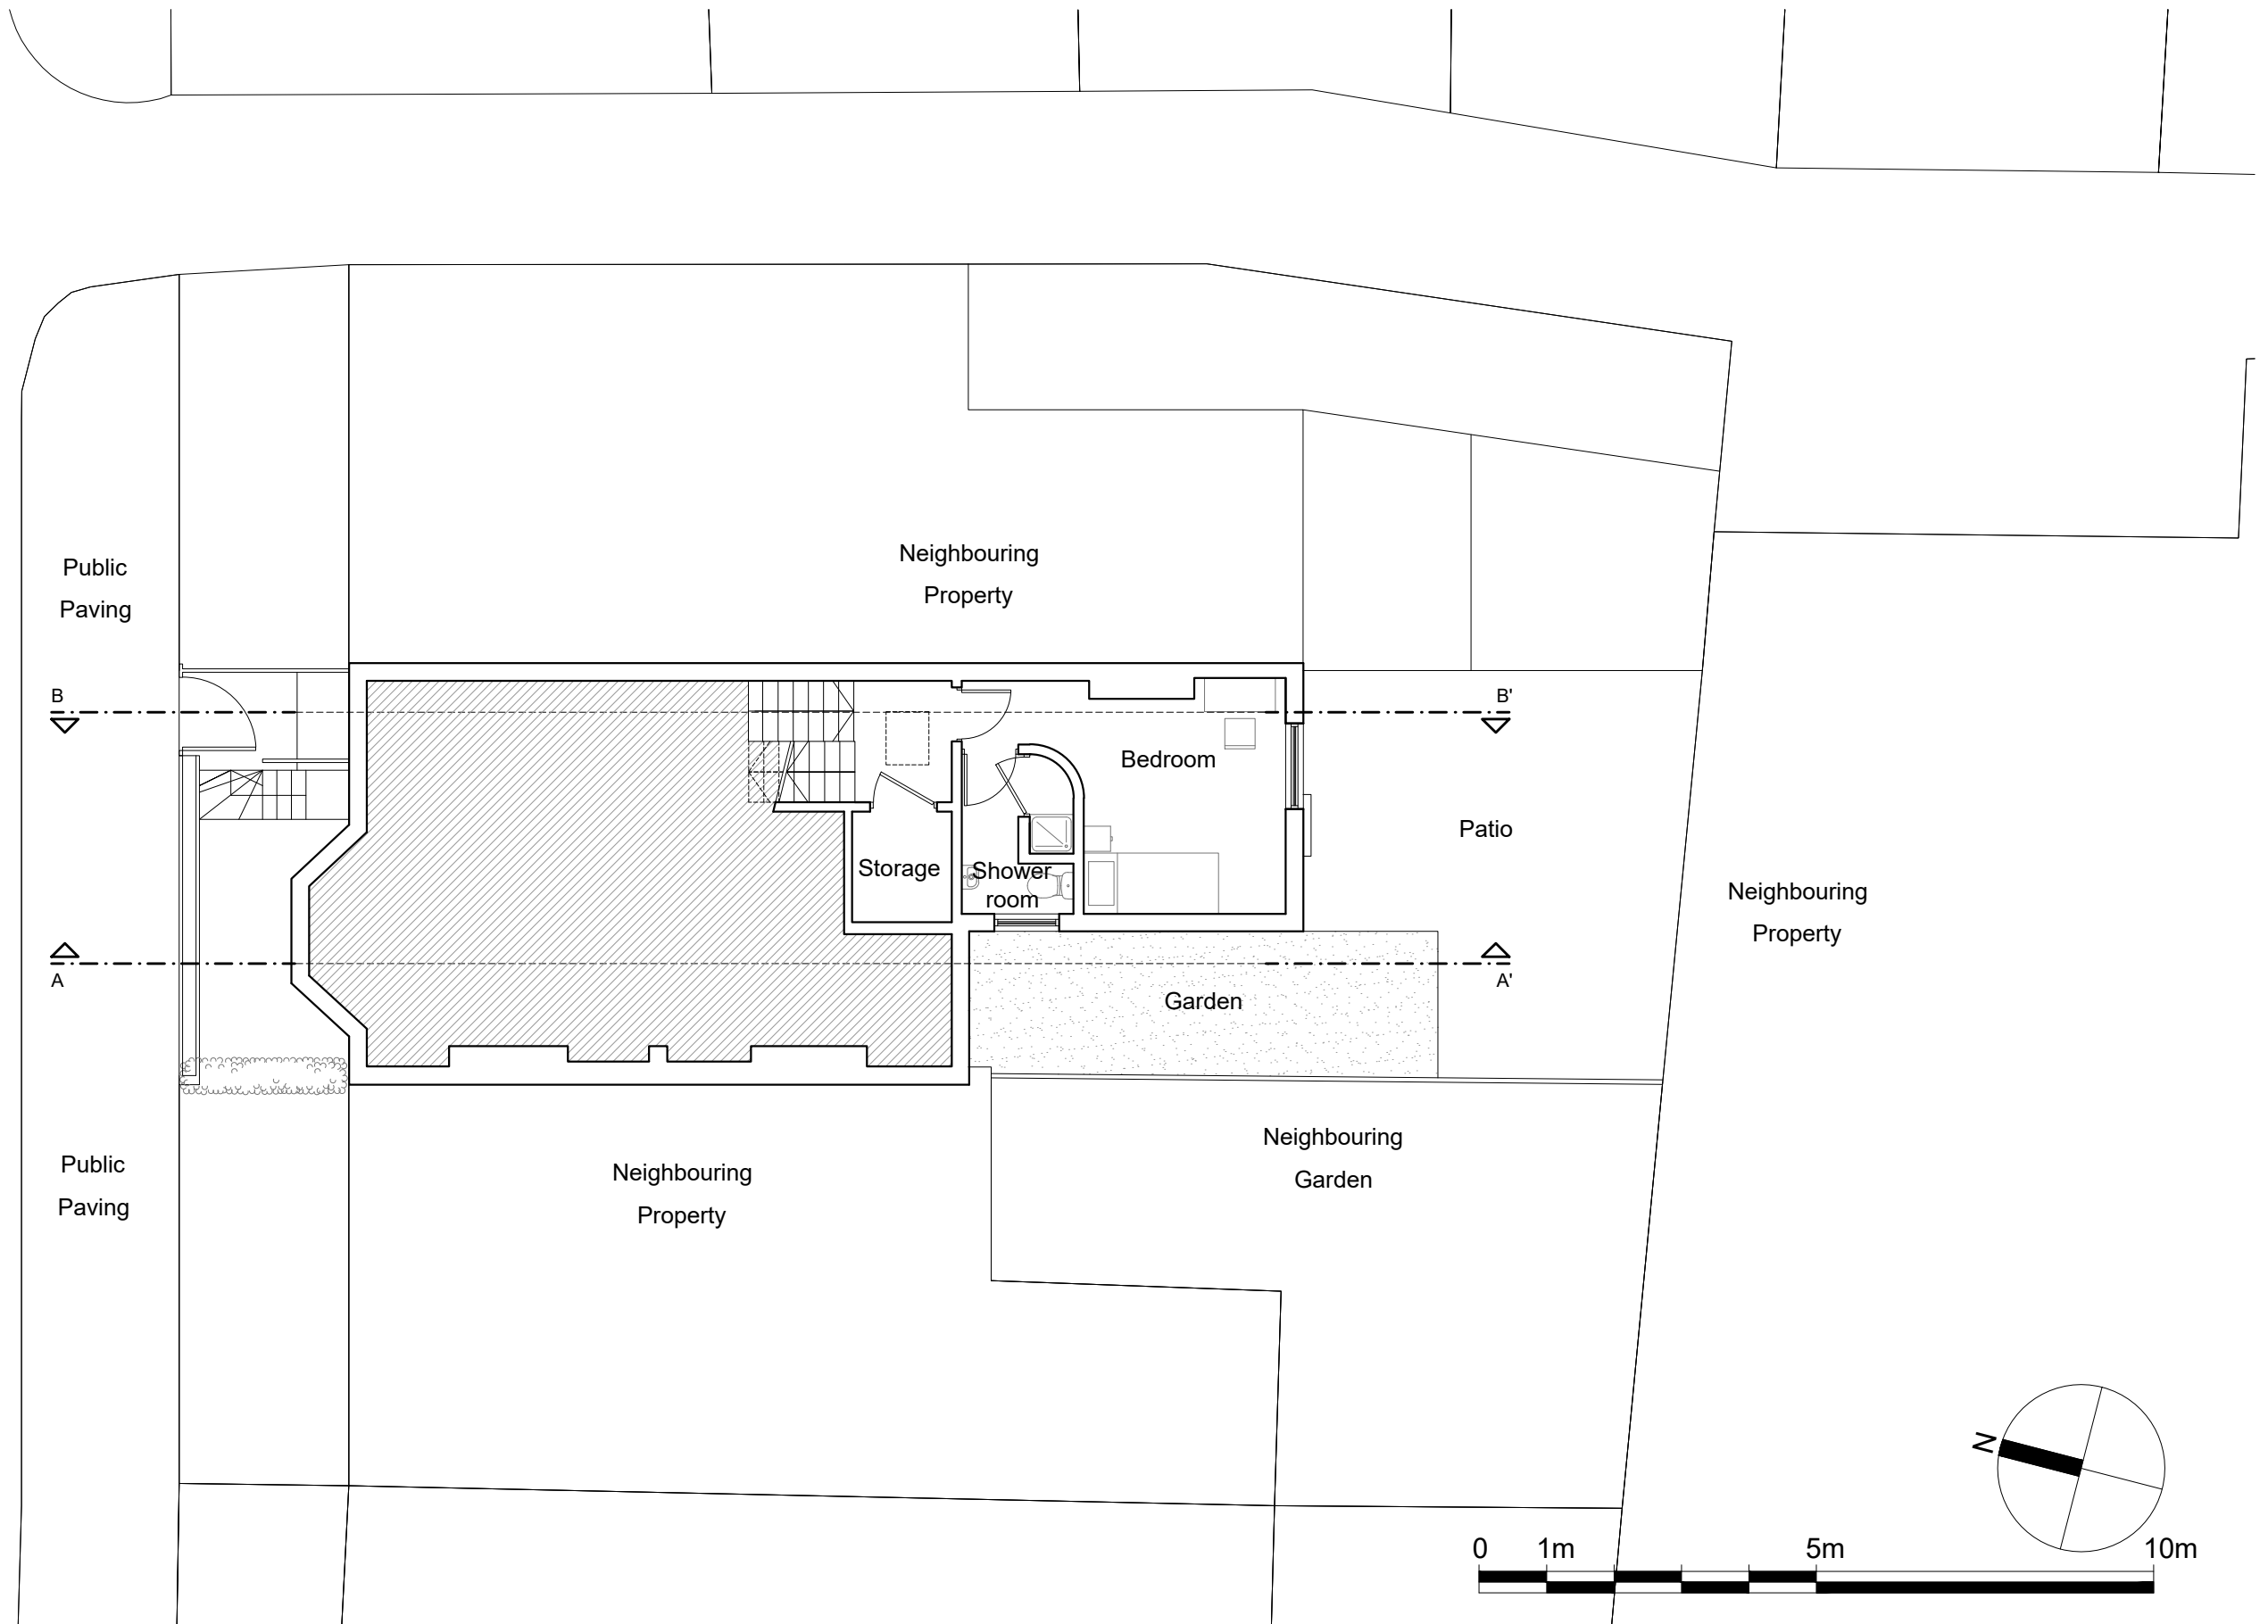

Dimensions Written dimensions to be taken in preference to scaled dimensions. The Contractor is responsible for checking all dimensions before work starts.

Local Authority All work is to be carried out to the requirements, and to the satisfaction of the Local Authority. These drawings are for planning purposes only.

Discrepancies Any discrepancies to be brought to the attention of Drawing And Planning Ltd. Immediately.

REVISIONS

REV	DATE	DESCRIPTION	BY	CH

PROJECT TITLE
211 Sumatra Road

DATE
Oct 2016

REVISION
/

DRAWING TITLE
Existing - Upper First Floor

CLIENT
RLA Homes Limited

DRAWING No.
SMTRR-P203

SCALE @ A3
1:100

