


INTERNAL ELEVATION existing sash window
1:10

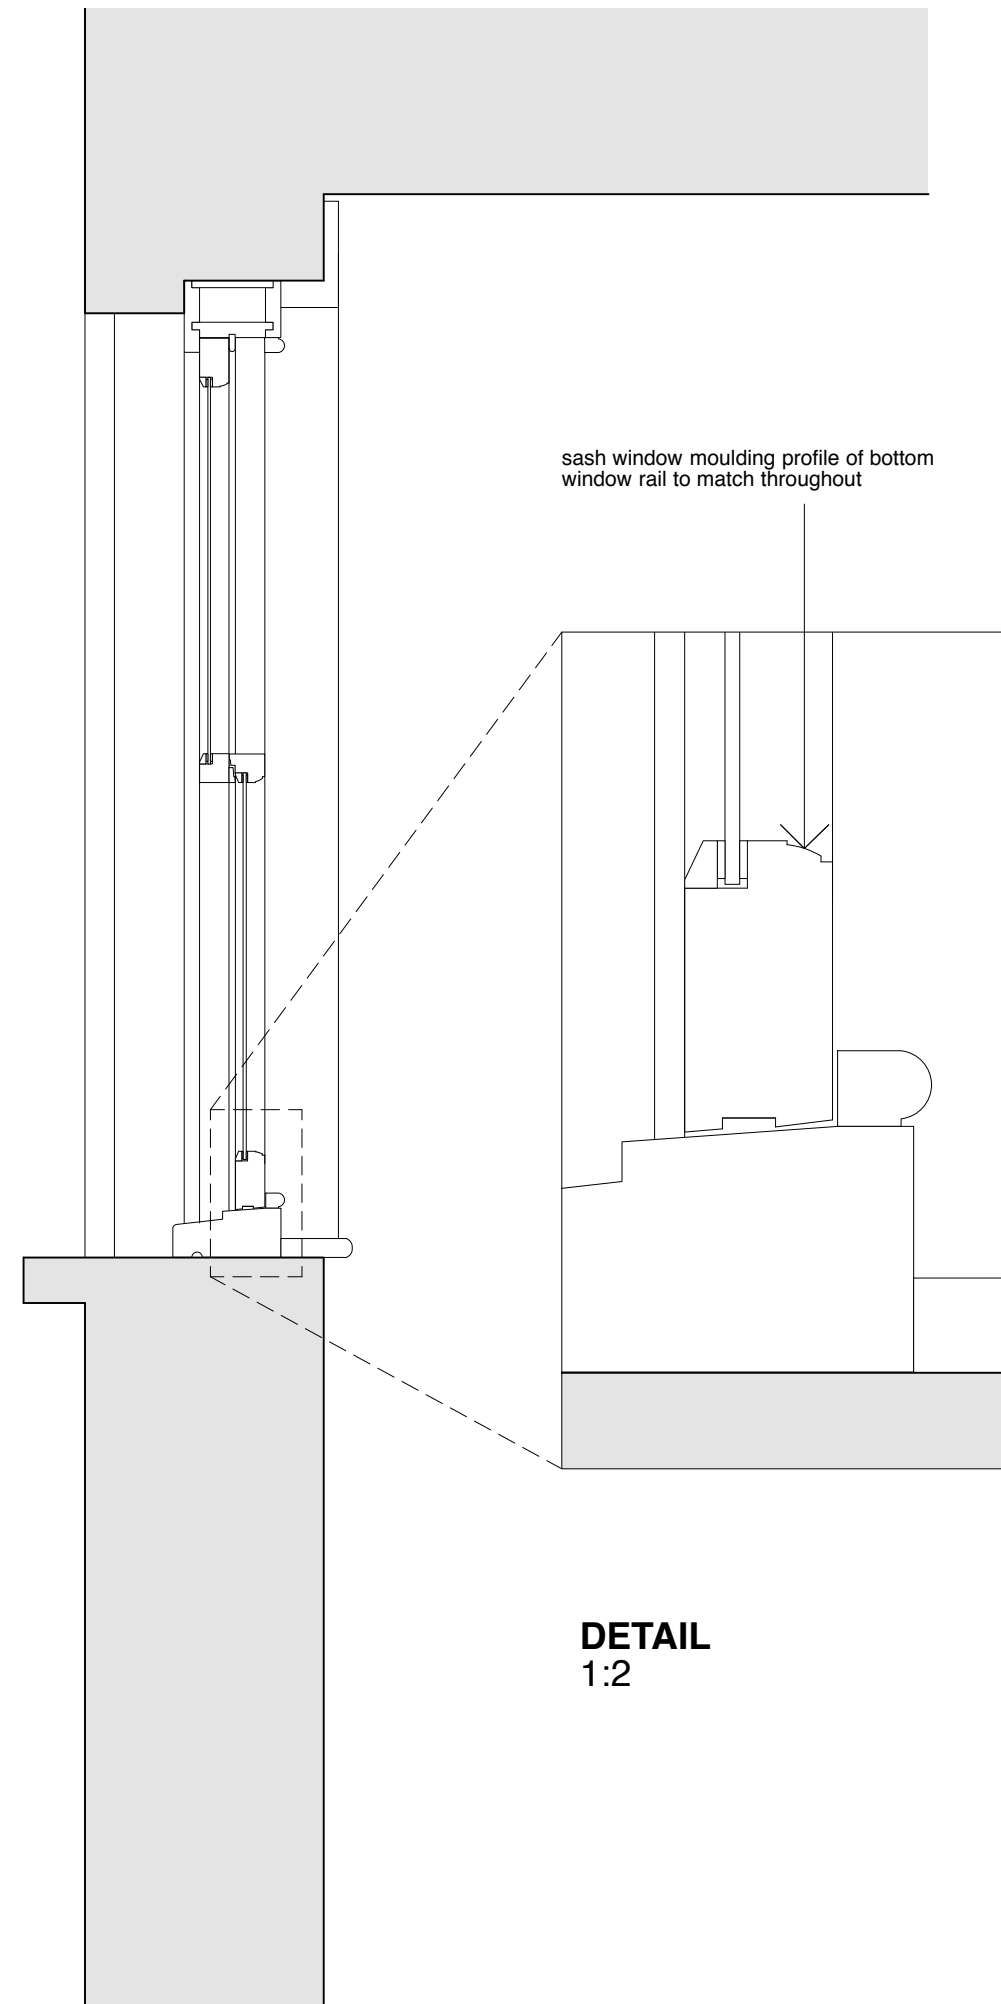

SECTION existing sash window
1:10

© 2016 Syte Architects Limited

drawing is copyright
use figured dimensions - do not scale dimensions from drawing
if the drawing exceeds the quantities in any way the architects are to be informed before work is commenced
drawing to be read in conjunction with structural engineer's drawings and specification

INFORMATION ISSUE

revision notes

syte
ARCHITECTS

Ten Golden Square London W1F 9JA T 020 7734 8310 www.sytearchitects.com

client

Andrew & Sukey Brecher

project

43 Cumberland Terrace
London NW1 4HP

drawing title

Window
Elevation and Section Detail

date	drawn by	revision
Nov 2016	SP	P1
scale	checked by	drawing
1:10@A3	OB	270.410