



**LIGHTING KEY:**

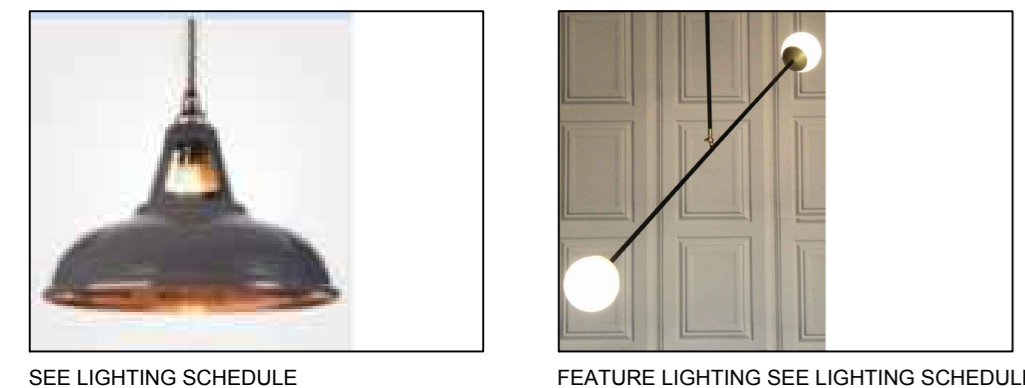

**CEILING FINISHES KEY:**




**PT-XX PAINT FINISH**

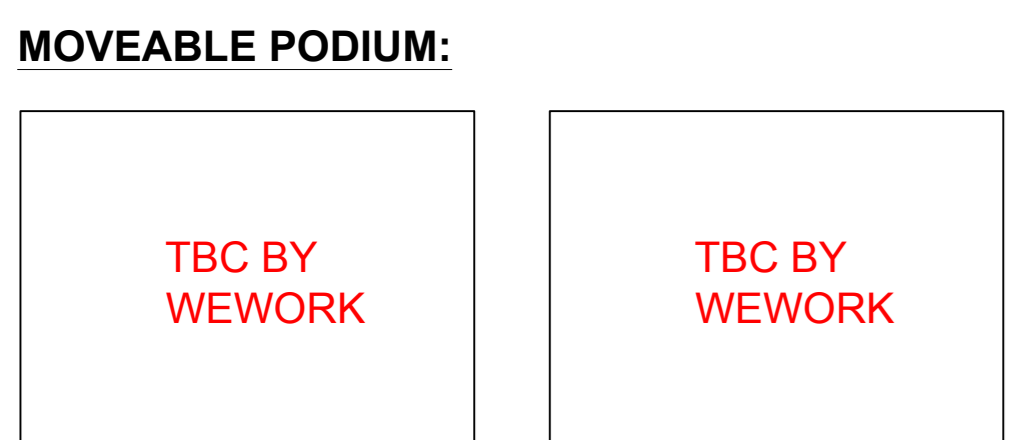


**TIMBER STAIN**



**WALL FINISHES KEY:**

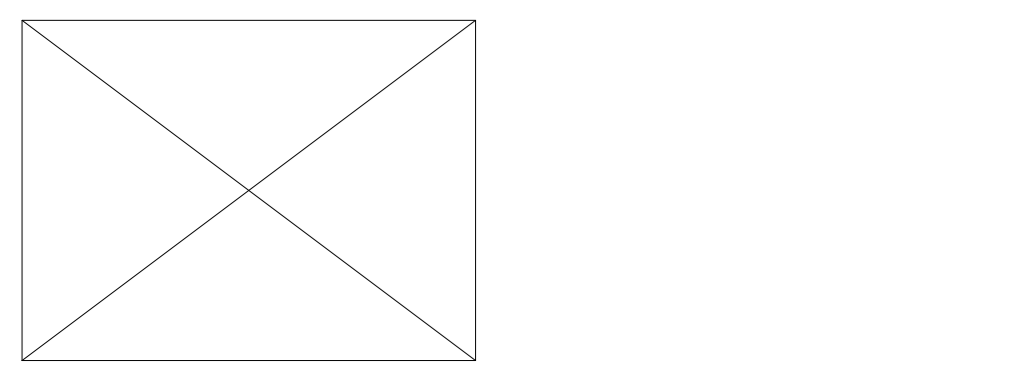

**EXPOSED BRICKWORK**

 


**P-1 PAINT FINISH**



**WP-13 WALLPAPER**



**FLOOR FINISHES KEY:**

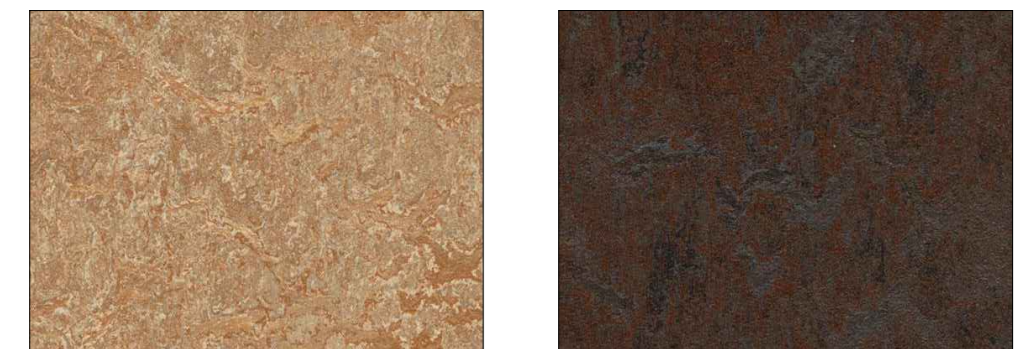

**FLOOR TILE**



**FLOOR TILE**




**FLOORING**






**EXISTING REVOLVING DOORS:**



STANDARD DOT MANIFESTATION SHOWN HOWEVER WEWORK MAY REQUIRE FEATURE MANIFESTATION - TO BE CONFIRMED.

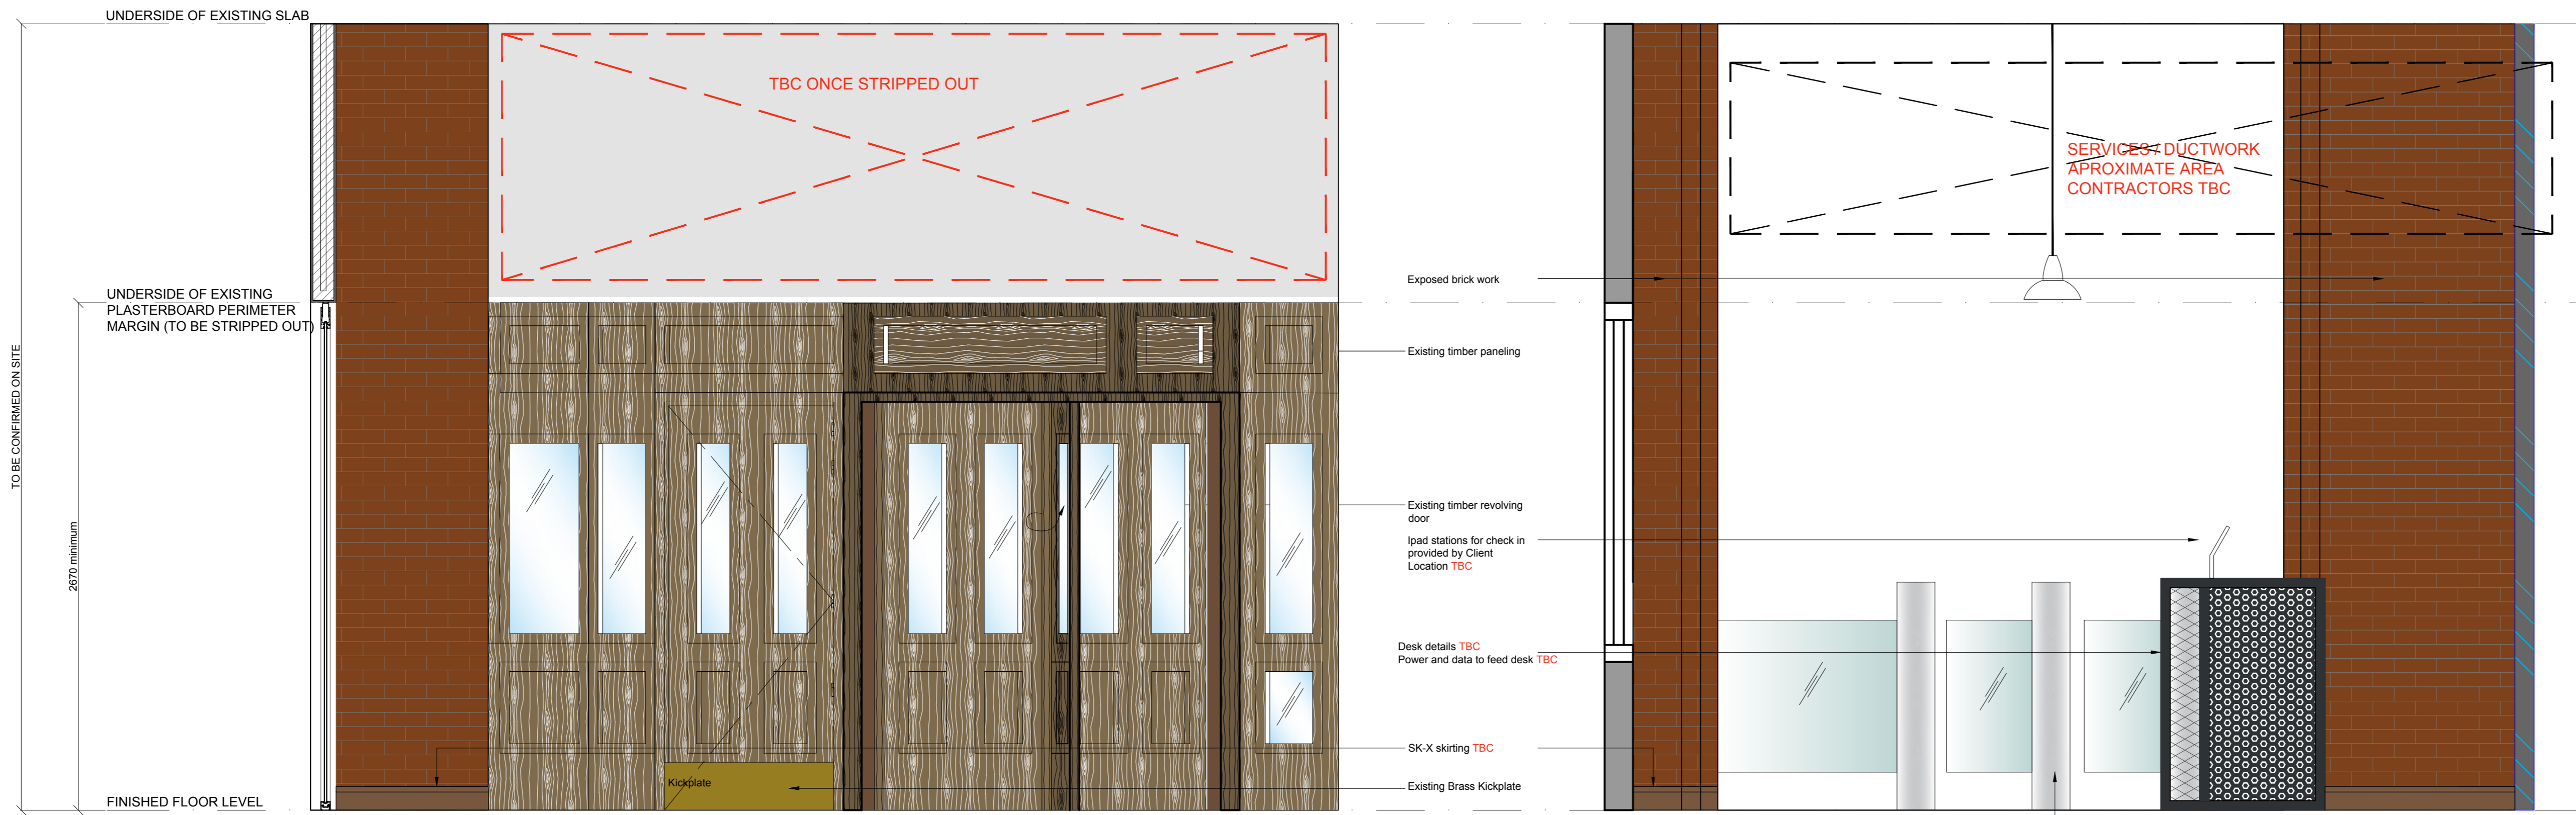

RECEPTION ELEVATION D  
SCALE 1:20

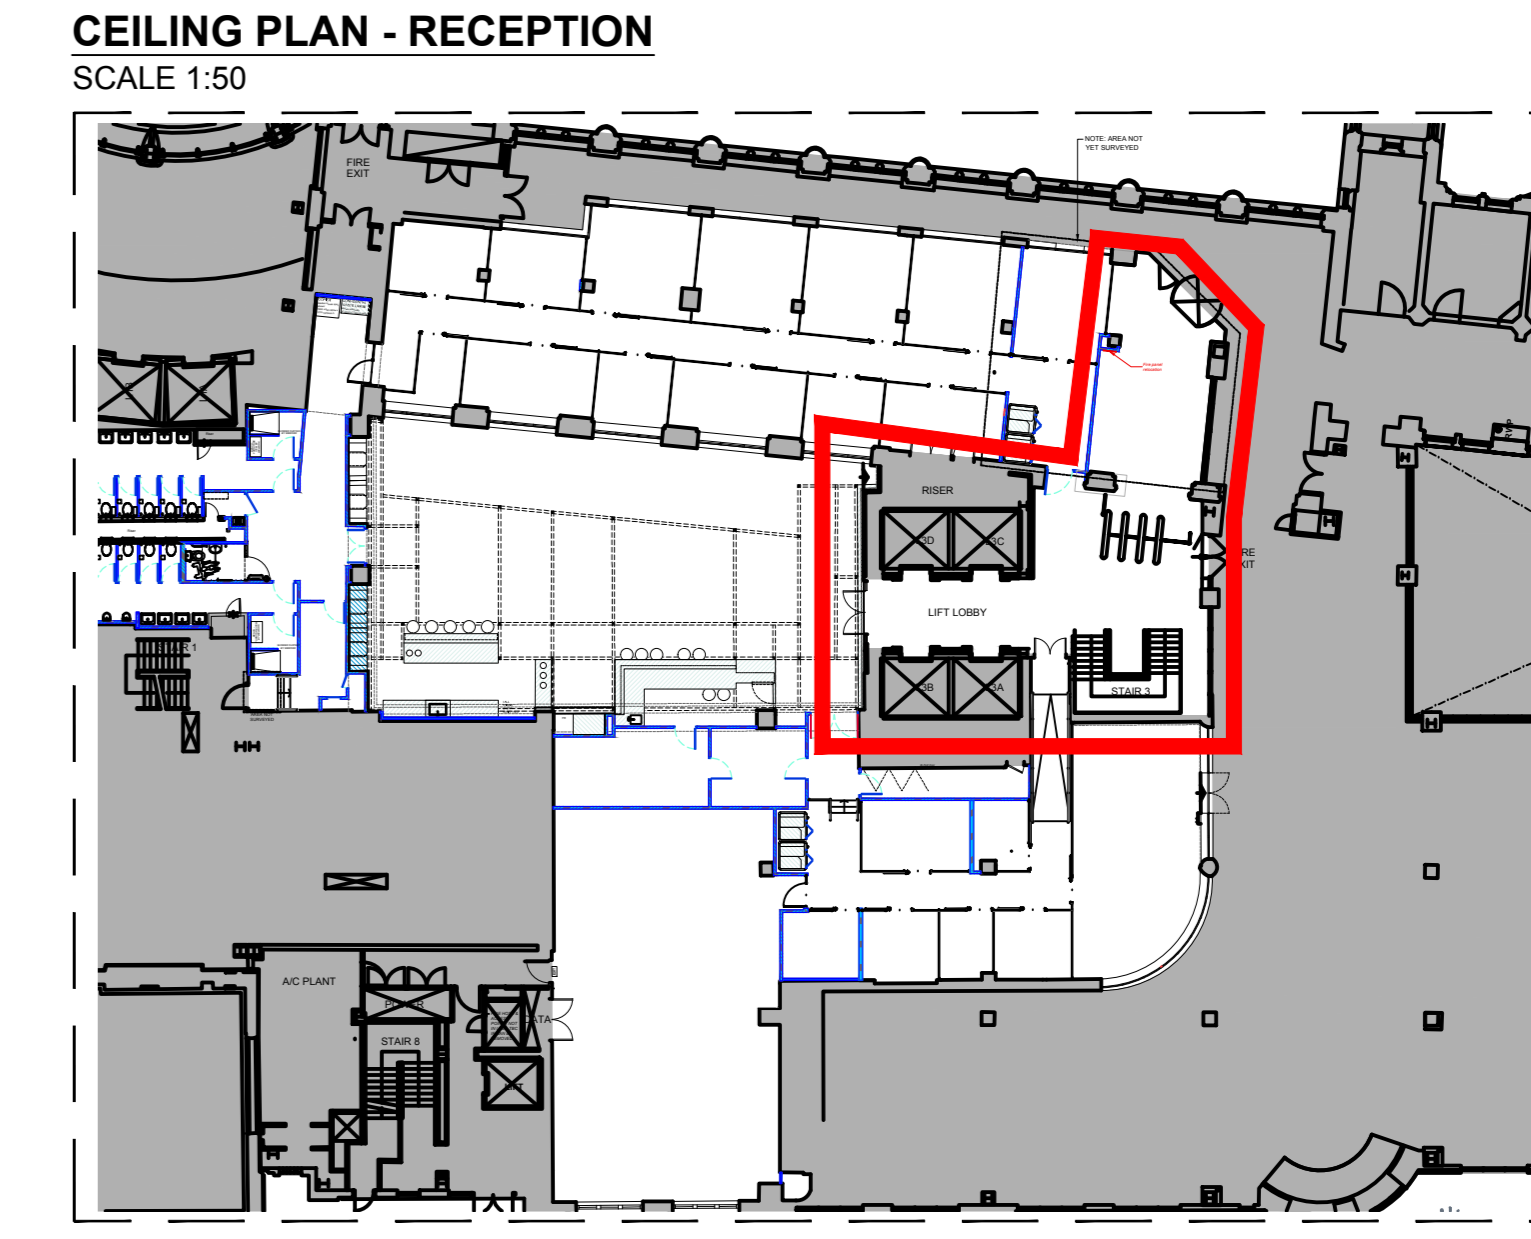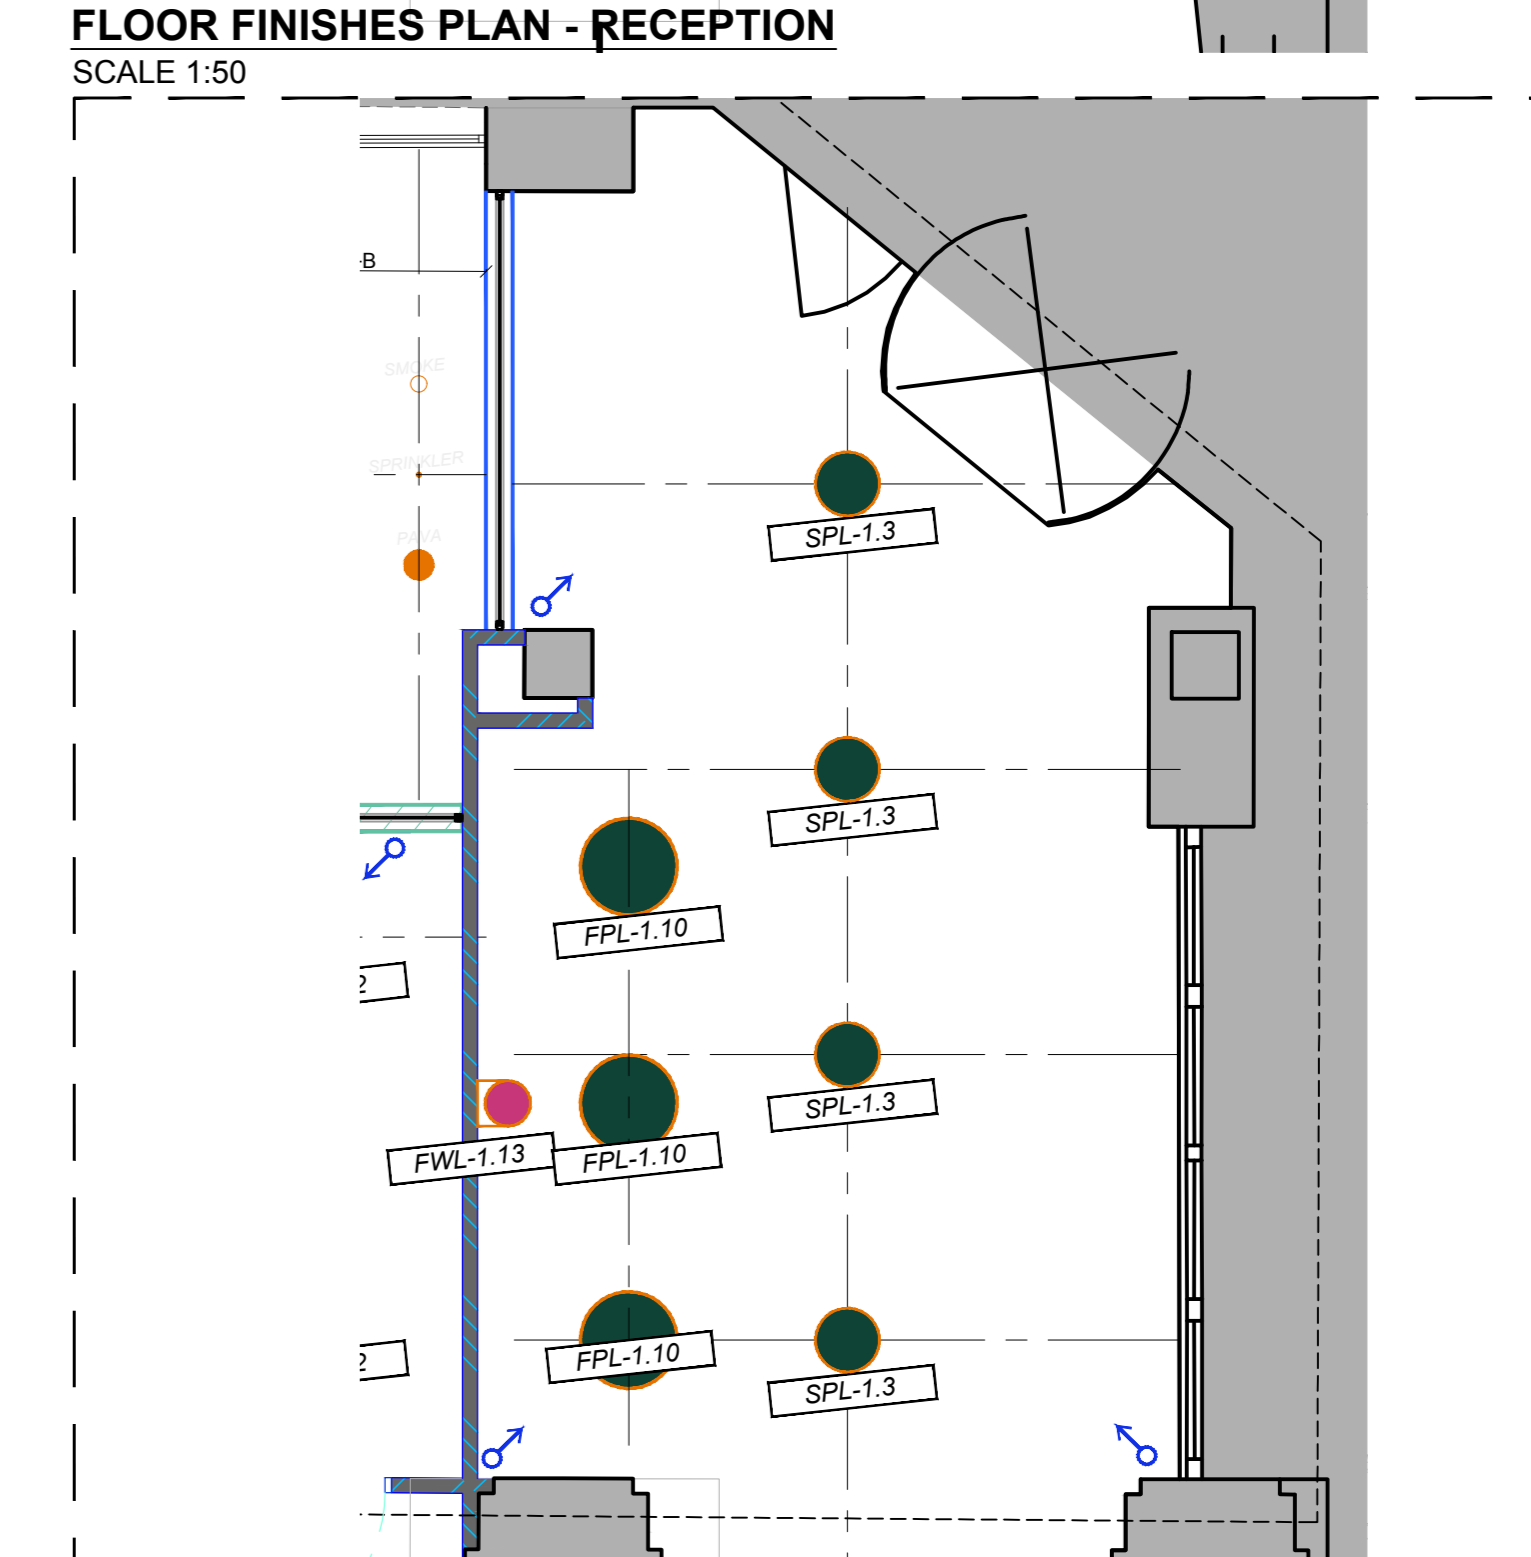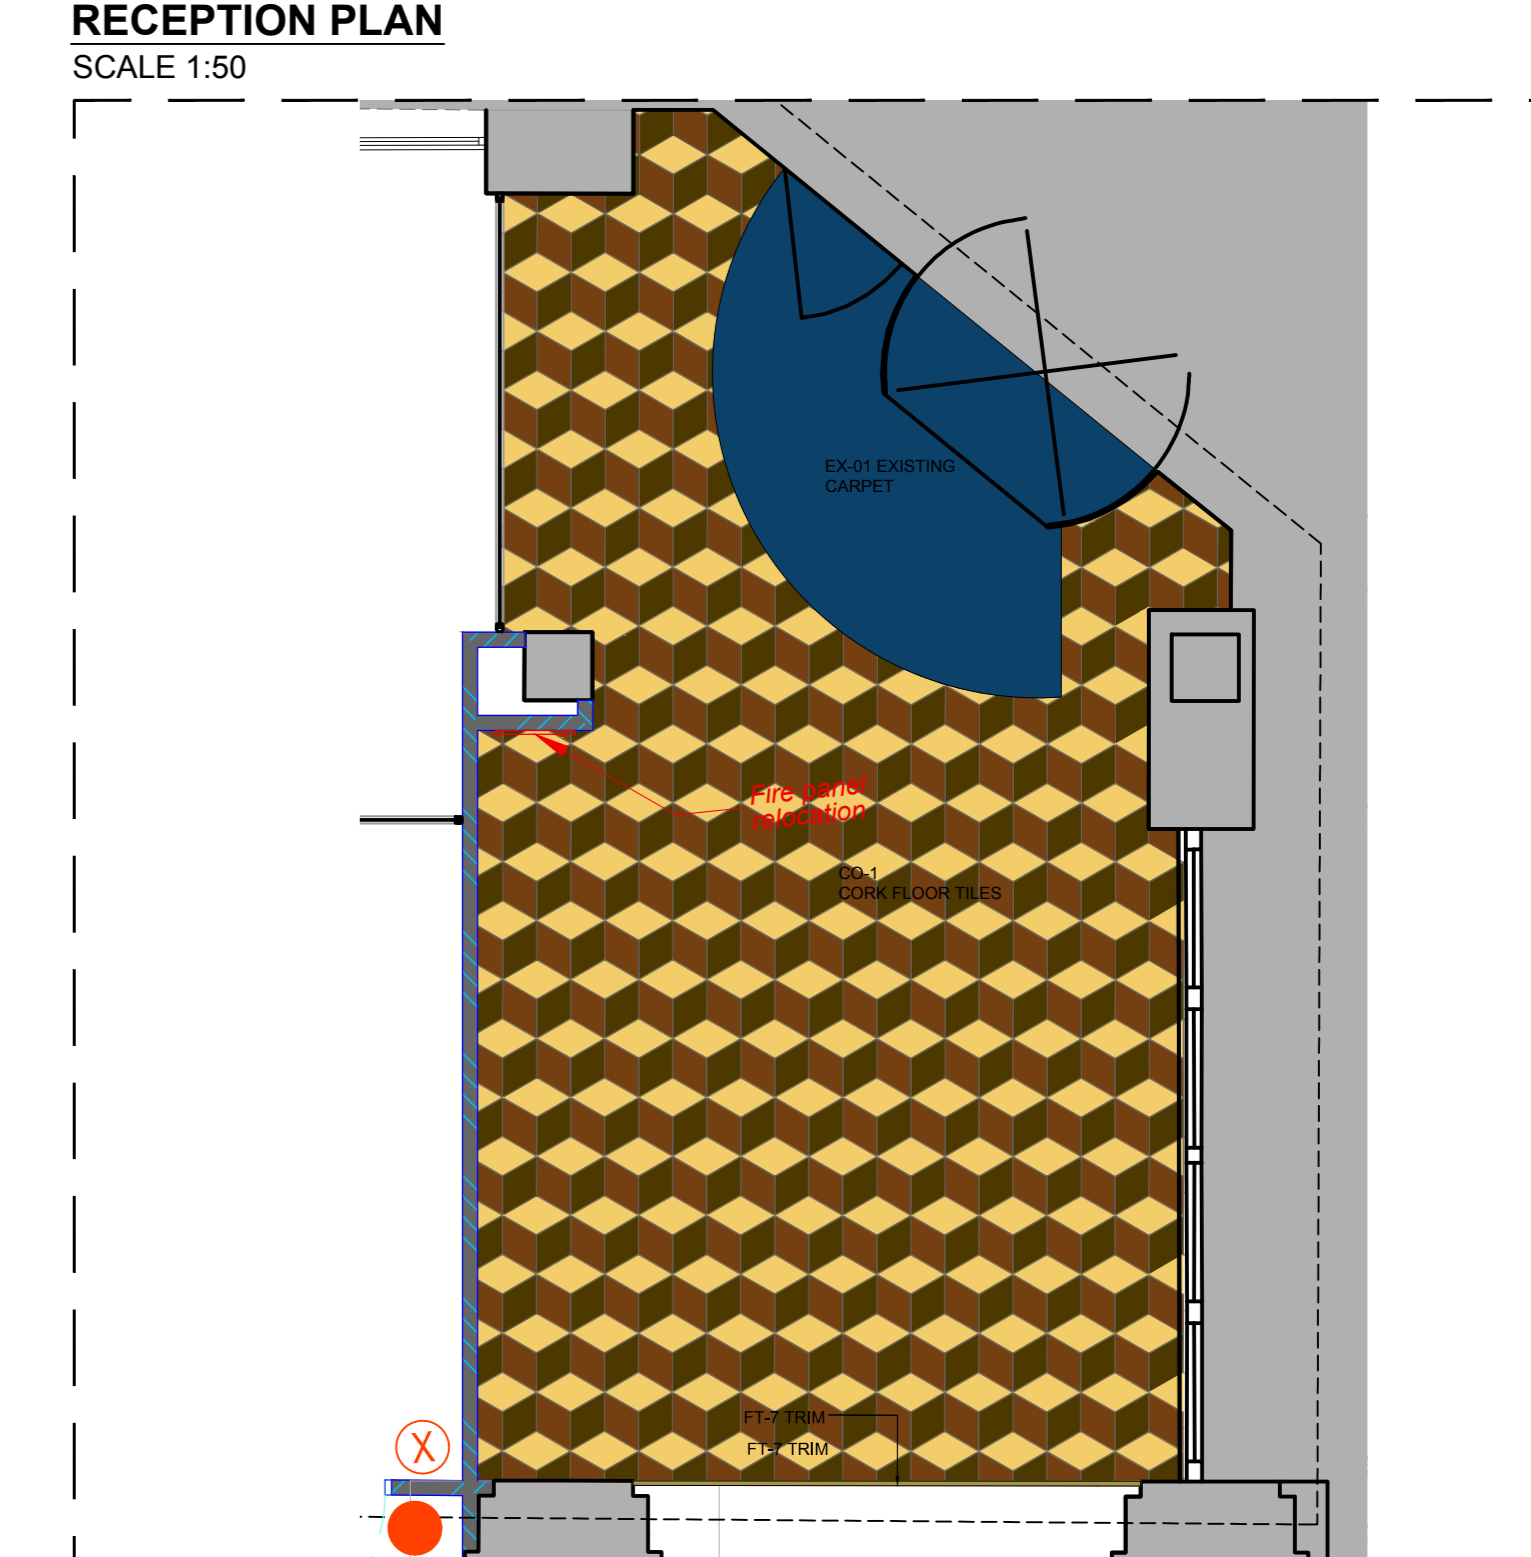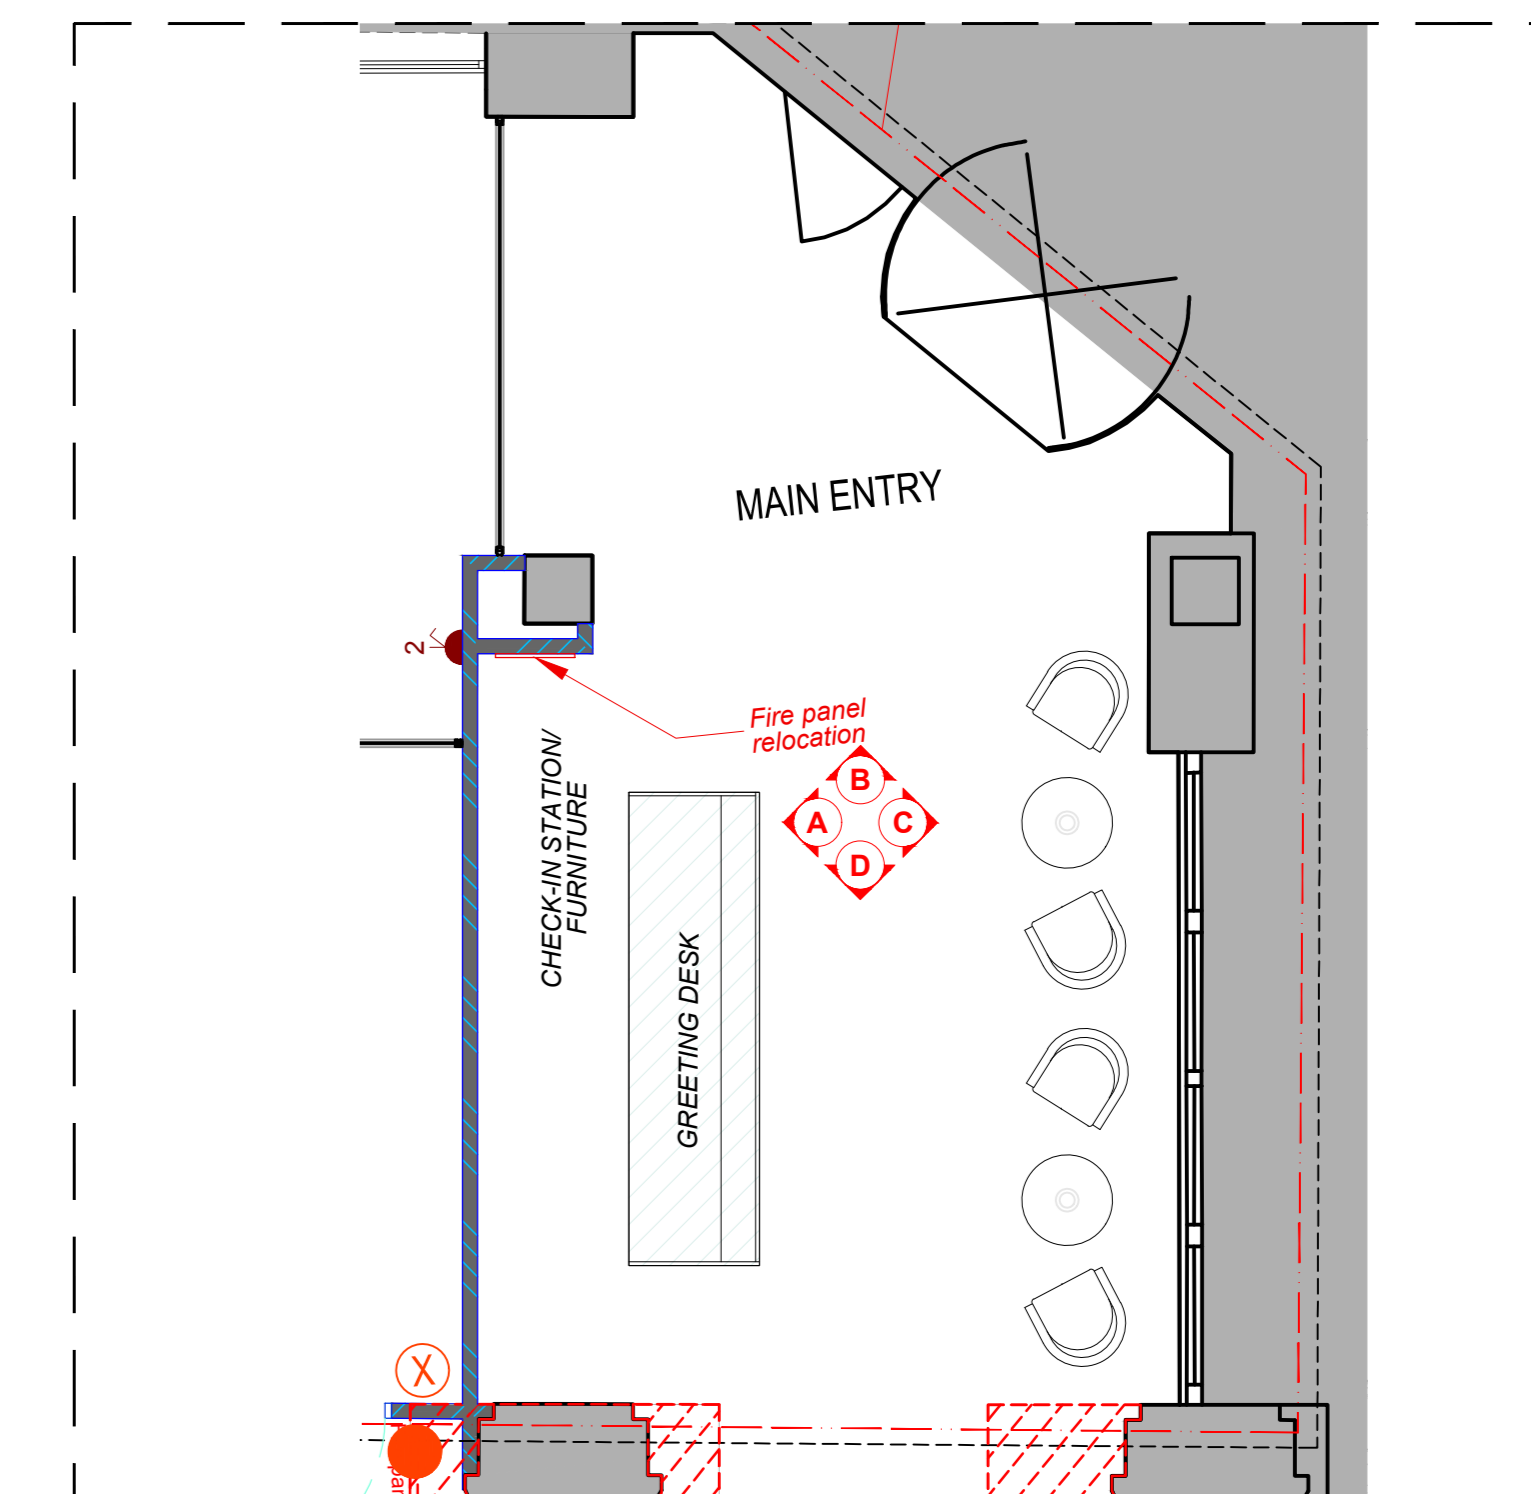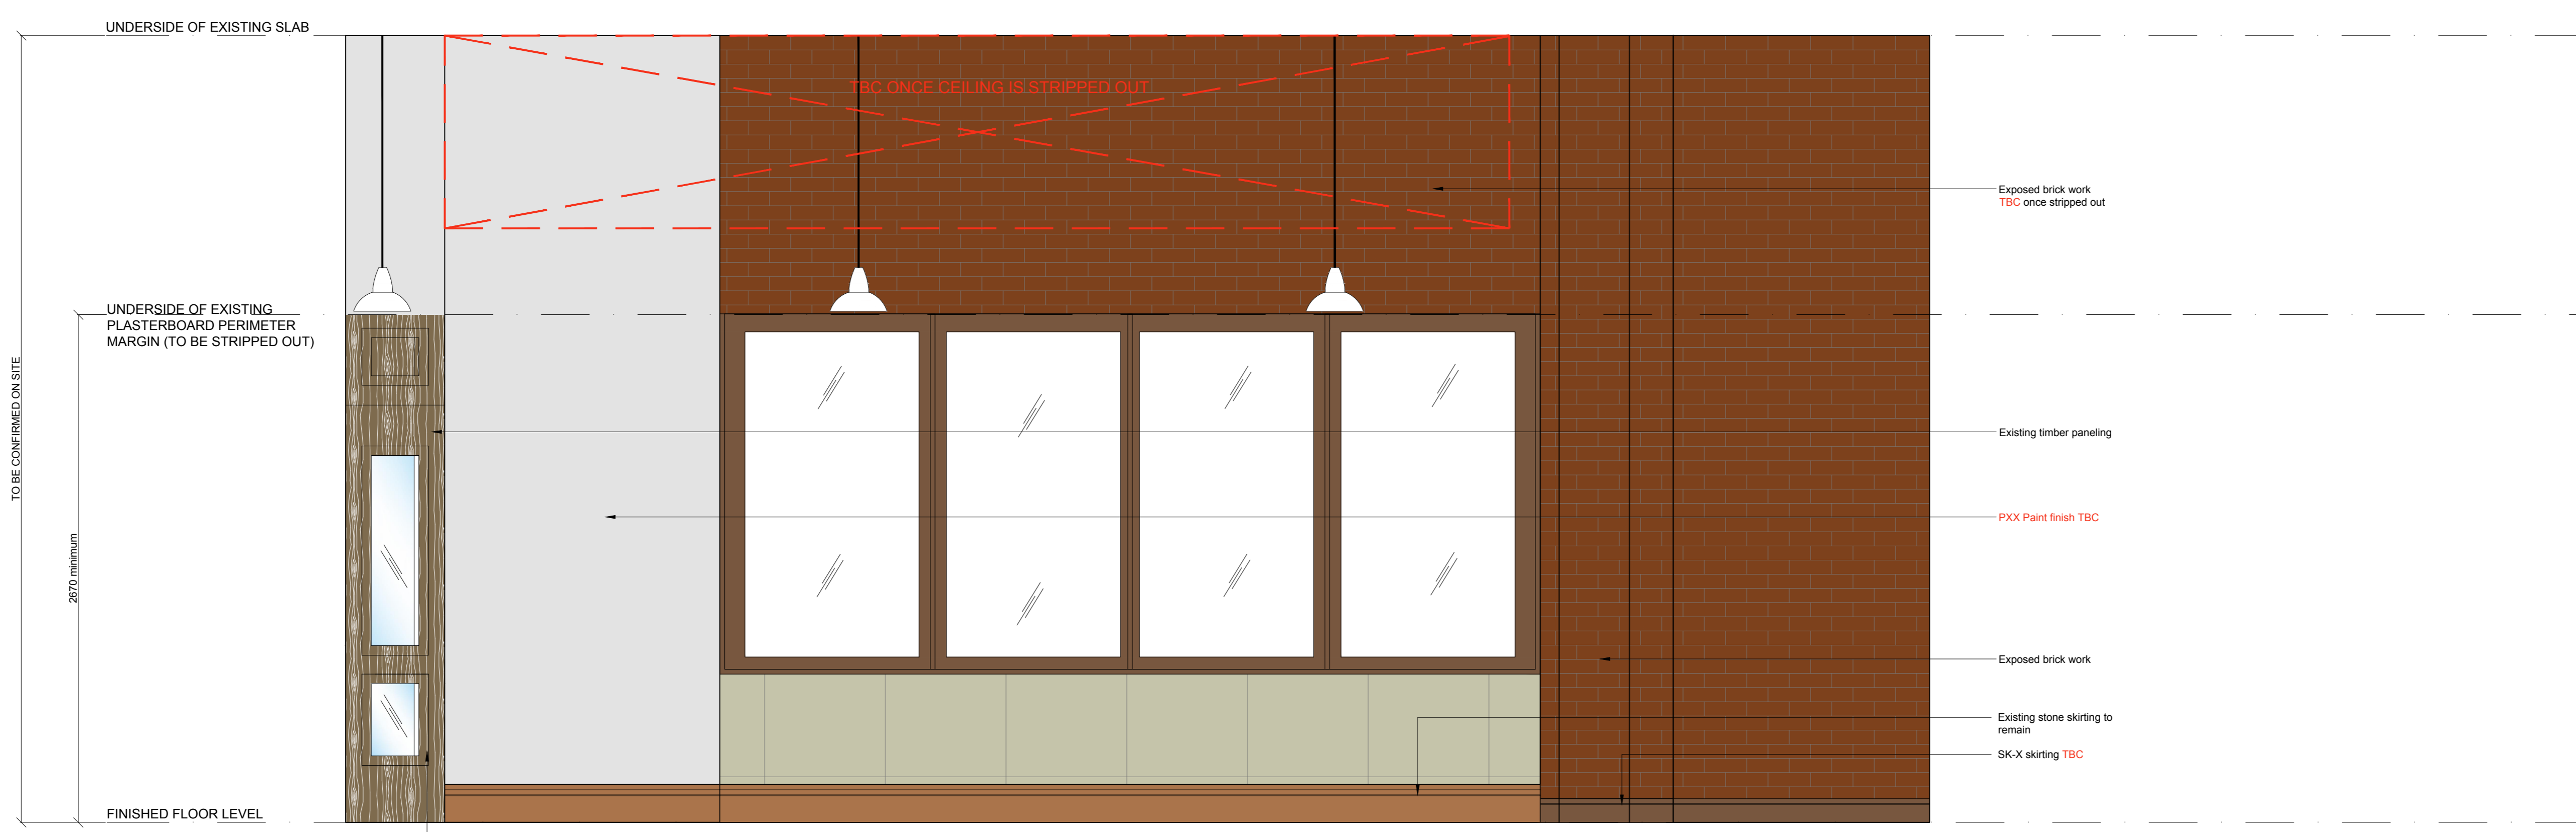

DRAWING TO BE READ IN CONJUNCTION WITH THE FOLLOWING:  
- MAIN FINISHES SCHEDULE  
- WALL FINISHES DRAWING  
- SKETCH & JOINERS DETAIL DRAWINGS  
- VIASTAK AUDIO VISUAL DETAILS  
- CONTRACTOR / LTB LOW LEVEL SERVICES DETAILS

\*FINISHES SCHEDULES TO TAKE PRECEDENCE OVER DRAWINGS

EXACT SCREEN SIZES ARE TO BE CHECKED BY VIASTAK - TIMBER MOULDING MUST WORK WITH THE SCREENS AND NOT AGAINST

ROOM SIGNAGE BY WEWORK

HIGH LEVEL SERVICES SHOWN NOTIONALLY. SIZE & SPECIFICATION TO BE CONFIRMED BY RELEVANT CONTRACTOR.

Rev	Descriptive amendments	Drawn by	Date
C	Minimum floor revised to latest design pack	KR	31.10.16
B	Finishing revised to latest client design pack	ANKR	27.10.16
A	Revised finishes, posts added	DS	11.10.16
-	Drawing first produced	DS/KR	28.09.16

Client: **WeWork**

Client Contact:

Site Address: **03 Waterhouse Square - PHASE 3**  
Holborn Bars  
London

Drawing Title: **Ground Floor - Reception Elevations**

Account Manager: **Rob Gregory**

Designer: **Senior Tech Designer / Project Manager**  
**Claire Elliott / Glenda Puntel / Martin Leeper**

Scale: **VARIABLES@0** Drawn By: **DS** First Drawing Date: **28/09/2016**

Contract Number: **1076** Building: **01** Floor: **0G** Detail: **DT02.1** Revision: **C**

**ltb.** 1st floor, 322 High Holborn, London, WC1V 7PB  
T: +44 (0)20 7553 9500

NOTE: This drawing is the exclusive Copyright of LTB and may not be copied or handed to any Third parties without prior consent. All dimensions must be checked on site and not scaled from the drawing. All drawings and proposals are subject to approval by statutory authorities.