



RECEPTION ELEVATION E
SCALE 1:20



RECEPTION ELEVATION F
SCALE 1:20

DRAWING TO BE READ IN CONJUNCTION WITH THE FOLLOWING:
 - MAIN FINISHES SCHEDULE
 - WALL FINISHES DRAWING
 - SKETCH & JOINERS DETAIL DRAWINGS
 - VIASTAK AUDIO VISUAL DETAILS
 - CONTRACTOR / LTB LOW LEVEL SERVICES DETAILS

*FINISHES SCHEDULES TO TAKE PRECEDENCE OVER DRAWINGS

EXACT SCREEN SIZES ARE TO BE CHECKED BY VIASTAK - TIMBER MOULDING MUST WORK WITH THE SCREENS AND NOT AGAINST

ROOM SIGNAGE BY WEWORK

HIGH LEVEL SERVICES SHOWN NOTIONALLY. SIZE & SPECIFICATION TO BE CONFIRMED BY RELEVANT CONTRACTOR.

LIGHTING KEY:

SEE LIGHTING SCHEDULE

TBC BY WEWORK

SEE LIGHTING SCHEDULE

CEILING FINISHES KEY:

TBC BY WEWORK

TBC BY WEWORK

EXPOSED CEILING

WALL FINISHES KEY:

DULUX COLOUR PALETTE 20YR 63/041 DIAMOND EMULSION EGG SHELL

DULUX COLOUR PALETTE 70B2 07/099 DIAMOND EMULSION EGG SHELL

P-1 PAINT FINISH

WW CUSTOM WALLPAPER - DETAILS TBC BY WW

PF-10 PAINT FINISH

WW CUSTOM WALLPAPER - DETAILS TBC BY WW

WP-13 WALLPAPER

WP-14 WALLPAPER

WW CUSTOM WALLPAPER - DETAILS TBC BY WW

FLOOR FINISHES KEY:

WF-1 STANDARD EUROPEAN OAK PLANK LAD - ILLUSTRATION ONLY

FLOOR TILE FOR STAIRS


TBC BY WEWORK



RECEPTION ELEVATION H
SCALE 1:20



RECEPTION ELEVATION G
SCALE 1:20

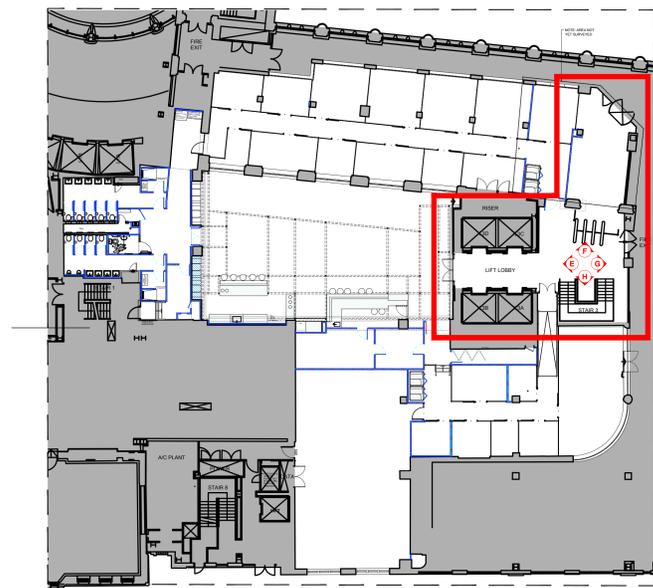

LOCATION PLAN
Scale 1:200

Rev	Description	Drawn by	Date
B	Drawing revised to latest client design	ANKR	27.10.16
A	Revised finishes	DS	11.10.16
-	Drawing first produced	DS	28.09.16

PRE-DESIGN

Client: **WeWork**

Client Contact:

Site Address: **03 Waterhouse Square - PHASE 3**
Holborn Bars
London

Drawing Title: **Ground Floor - Lift lobby Elevations**

Project Manager: **Rob Gregory**

Designer: **Simon Tech/Designer / Project Manager**
Ellen Fahj / Glenda Puntel / Martin Leeger

Scale: **VARIABLE** | Drawn By: **DS** | First Drawing Date: **28/09/2016**

Contract Number: **1076** | Building: **01** | Floor: **0G** | Detail: **DT02.2** | Revision: **B**

lbt.

1st floor,
322 High Holborn,
London, WC1V 7PB
T: +44 (0)20 7553 9500