
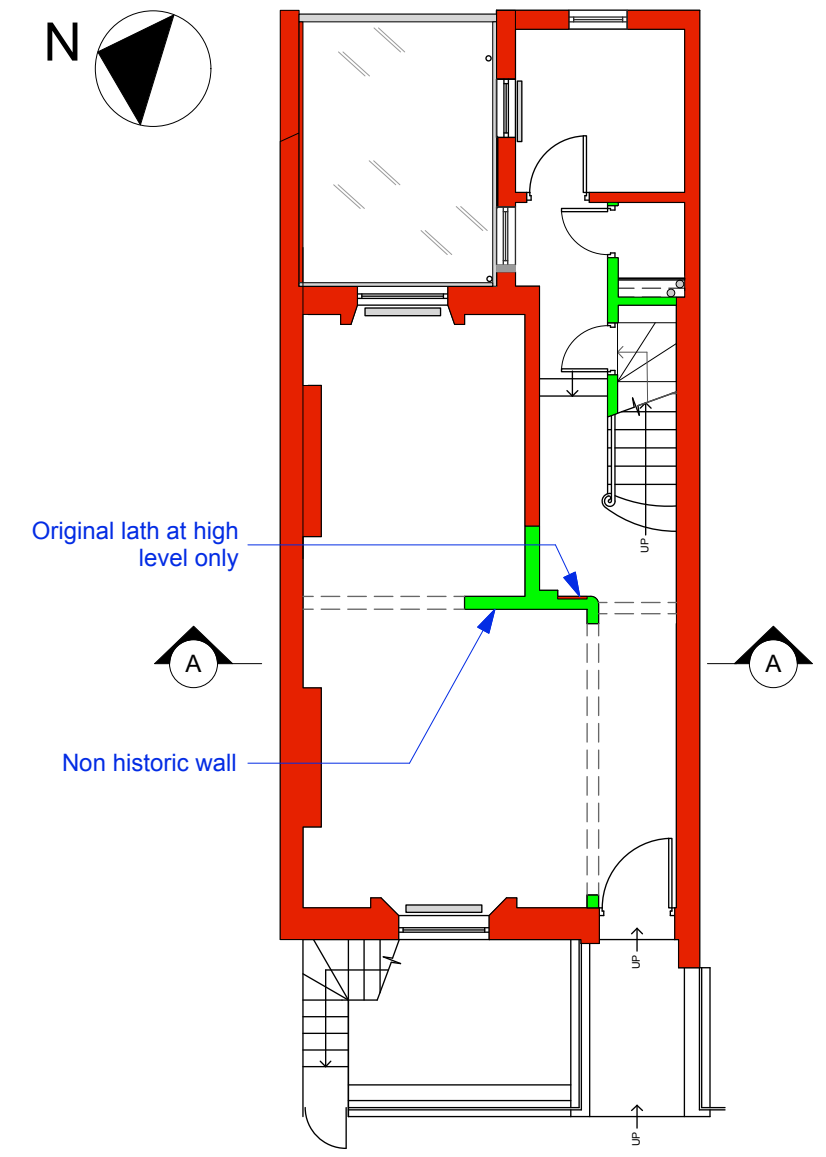


**1 SECTION AA**  
Scale: 1:20

LEGEND	
	Existing Walls
	Existing Non Historic Walls (Post 1973) to be demolished
	New walls
	Existing Originals Historic Wall (C 1835) to be demolished
	Existing Non Historic Walls (Post 1973)

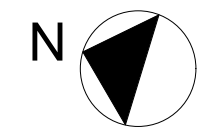

**2 PLAN**  
Scale: 1:100

ISSUE:	DATE:	COMMENT:
-	OCT 16	Issue for planning and listed building consent

<b>CallenderHoworth</b>		Morelands 5-23 Old Street London EC1V 9HL		T: 020 7336 8560 F: 020 7549 2152 W: www.callenderhoworth.com	
Job no.	Job title				
<b>1198</b>	<b>4 OVAL ROAD</b>				
Drawing no.	Drawing title				
<b>115</b>	EXISTING GROUND FLOOR. STRUCTURAL ALTERATIONS				
Scale	Size	Drawn	Revision		
1:20	A3	ML	-		

All works to be in accordance with relevant standards, British building codes, and other relevant codes, and with manufacturers recommendations and instructions. All dimensions to be checked on site. Do not scale from this drawing.