



1 SECTION BB
Scale: 1:20

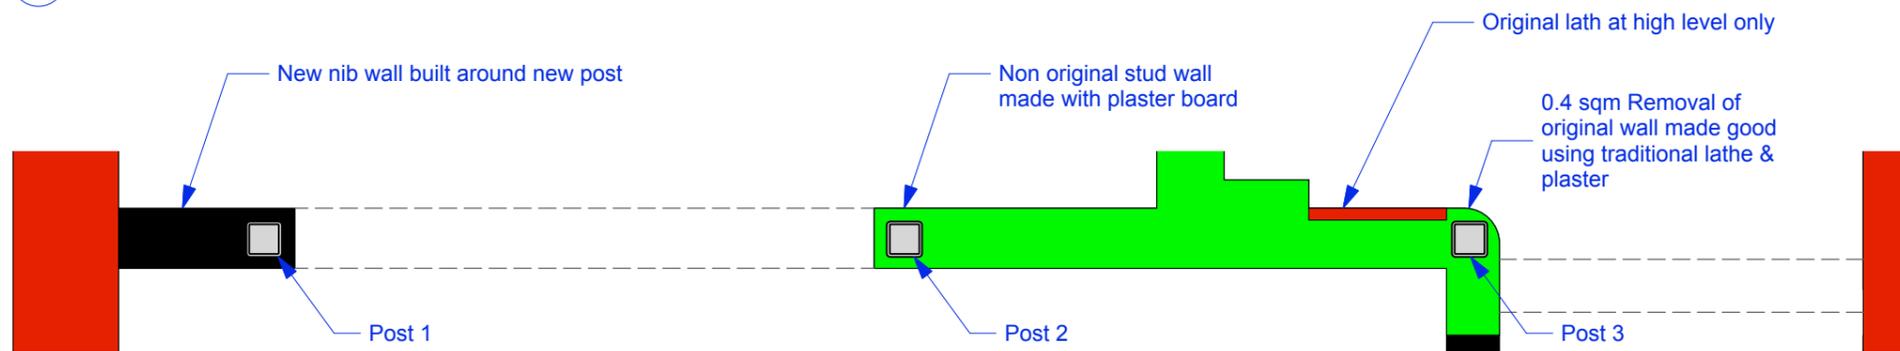

2 PLAN DETAIL C
Scale: 1:20

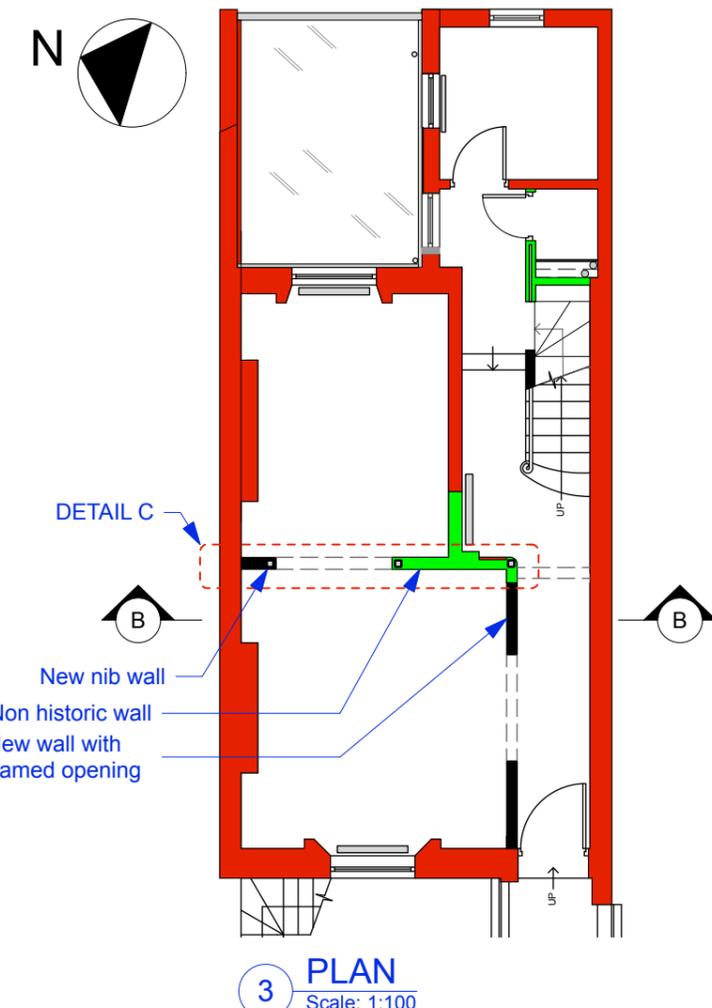

3 PLAN
Scale: 1:100

LEGEND

- Existing Walls
- Existing Non Historic Walls (Post 1973) to be demolished
- New walls
- Existing Originals Historic Wall (C 1835) to be demolished
- Existing Non Historic Walls (Post 1973)

ISSUE:	DATE:	COMMENT:
-	OCT 16	Issue for planning and listed building consent

CallenderHoworth		Morelands 5-23 Old Street London EC1V 9HL		T: 020 7336 8560 F: 020 7549 2152 W: www.callenderhoworth.com	
Job no.	1198				
Job title	4 OVAL ROAD				
Drawing no.	116				
Drawing title	PROPOSED GROUND FLOOR STRUCTURAL ALTERATIONS				
Scale	Size	Drawn	Revision		
1:20	A3	ML	-		

All works to be in accordance with relevant standards, British building codes, and other relevant codes, and with manufacturers recommendations and instructions. All dimensions to be checked on site. Do not scale from this drawing.