


NOTE:

- 1. ALL DIMENSIONS ARE IN MILLIMETER, ALL LEVELS ARE IN METER
- 2. THIS DRAWING SHOULD BE READ IN CONJUNCTION WITH STRUCTURAL ENGINEER'S DWGS. & SPEC. REFER TO STRUCTURAL ENGINEER'S DWGS & SPEC. FOR STRUCTURAL ELEMENTS DETAILS

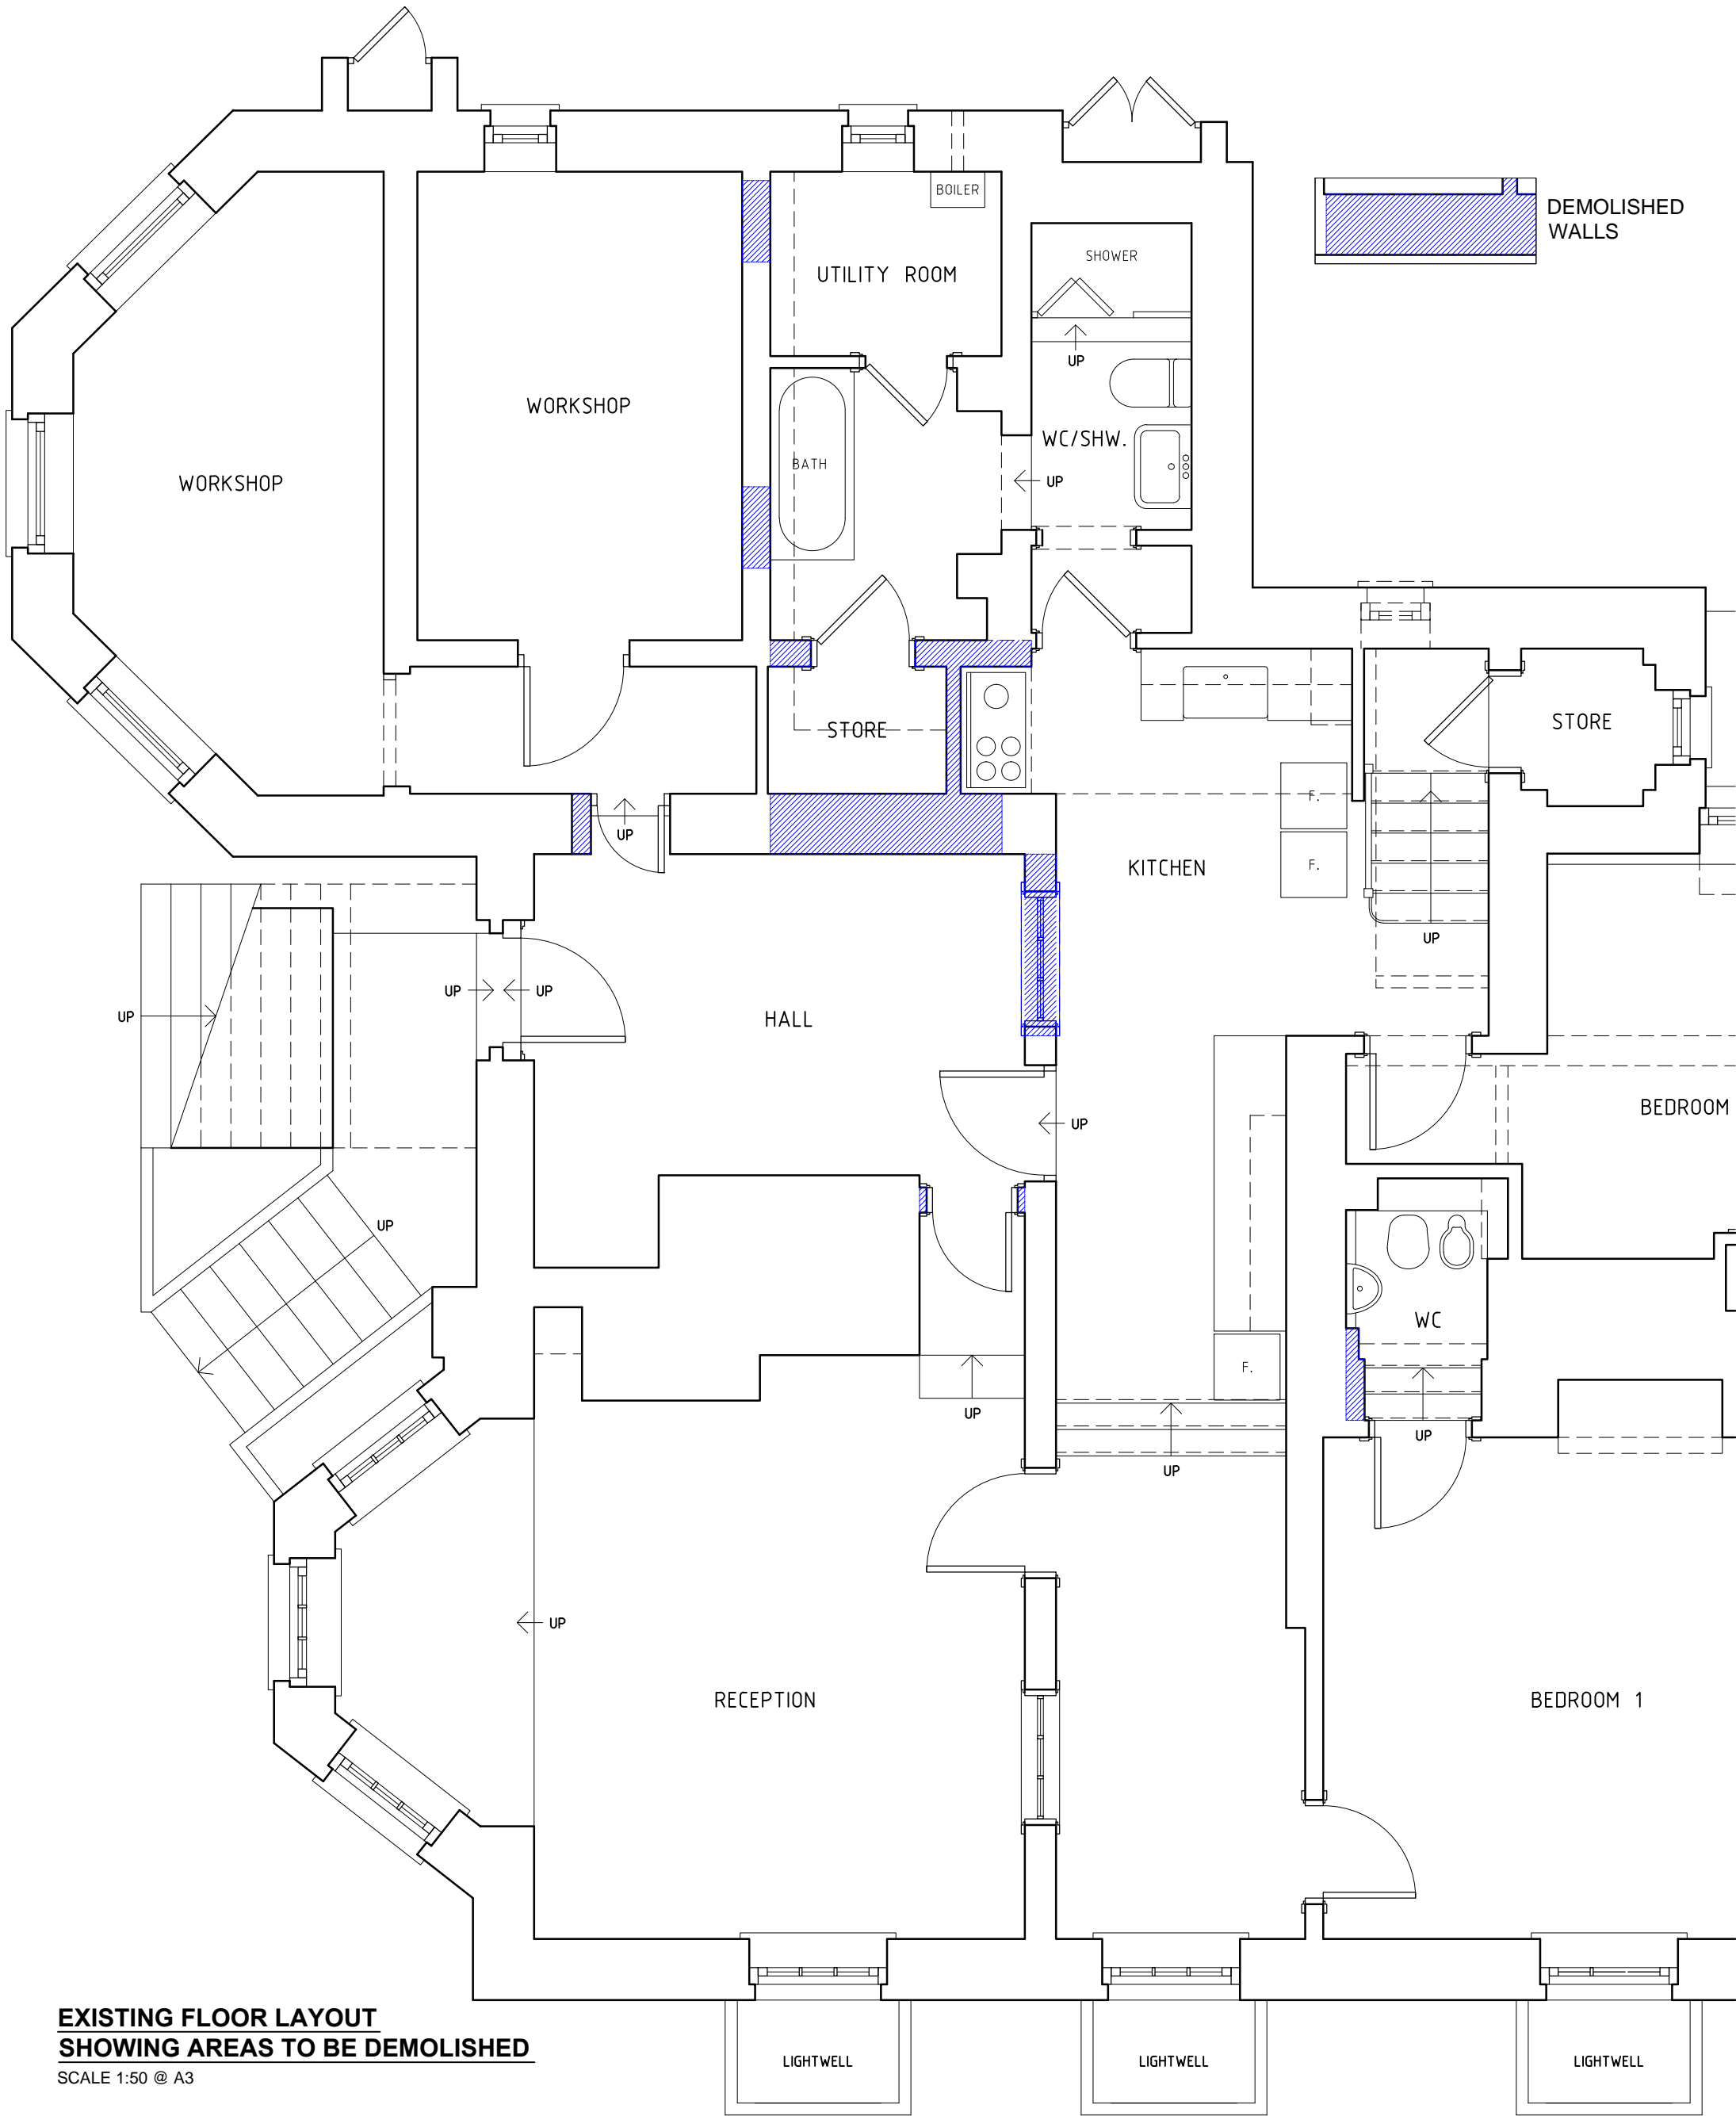

**EXISTING FLOOR LAYOUT
SHOWING AREAS TO BE DEMOLISHED**

SCALE 1:50 @ A3

15/03/16

GARDEN FLAT, 19 FROGNAL LANE, LONDON NW3 7DB

