



NOTE:

1. ALL DIMENSIONS ARE IN MILLIMETER, ALL LEVELS ARE IN METER
2. THIS DRAWING SHOULD BE READ IN CONJUNCTION WITH STRUCTURAL ENGINEER'S DWGS. & SPEC. REFER TO STRUCTURAL ENGINEER'S DWGS & SPEC. FOR STRUCTURAL ELEMENTS DETAILS

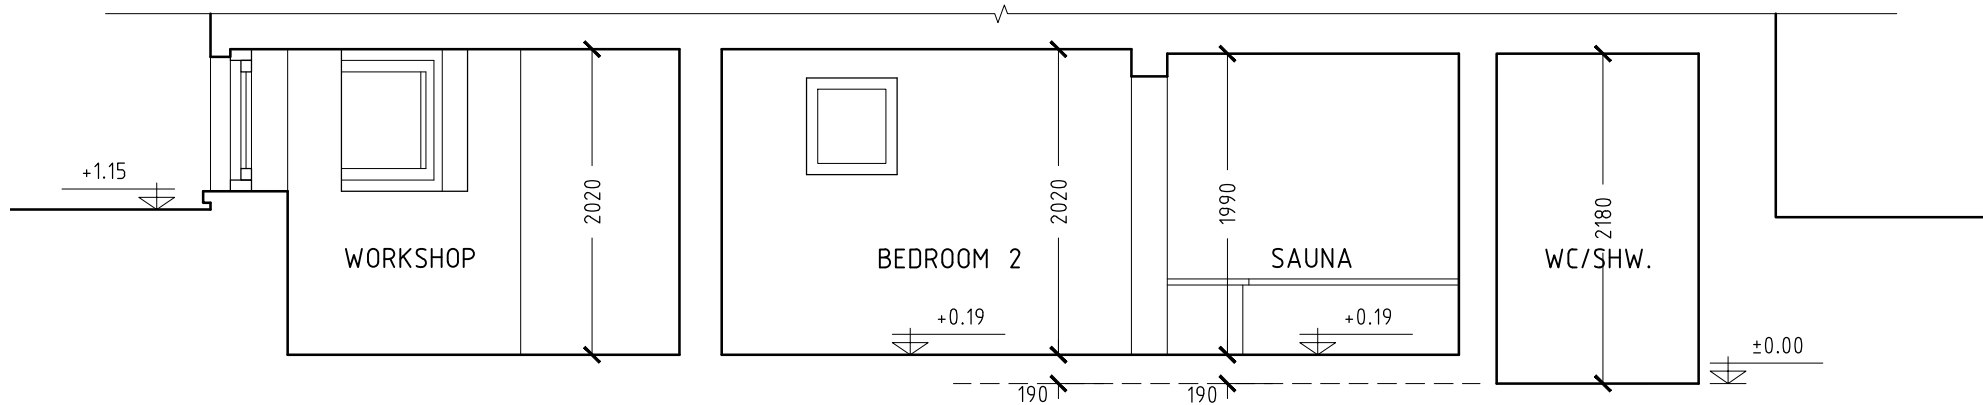


SECTION A-A (PROPOSED)

SCALE 1:50 @ A3

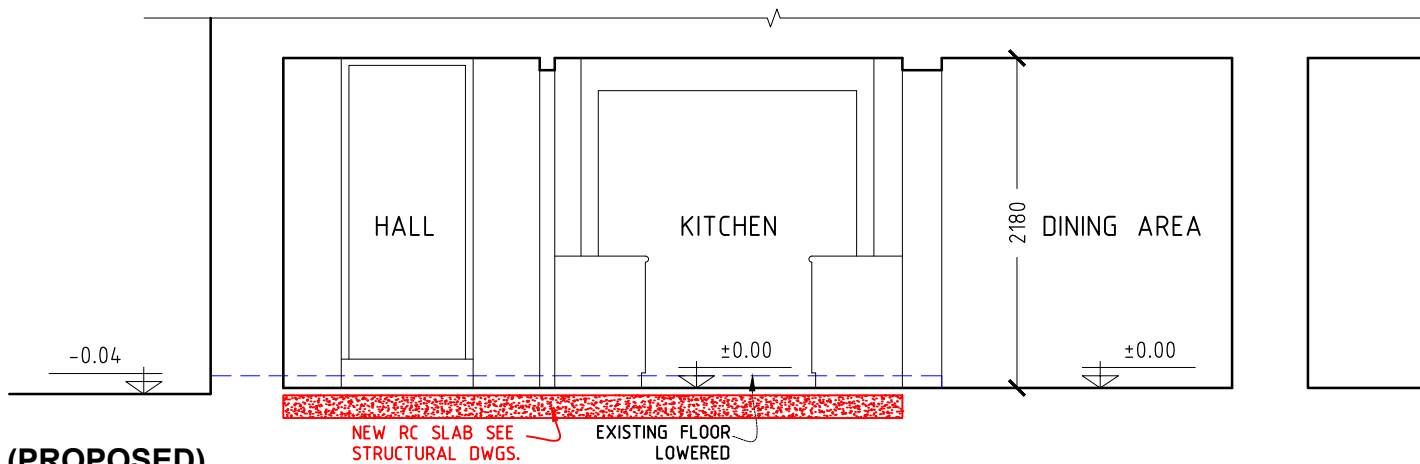


SECTION B-B (PROPOSED)

SCALE 1:50 @ A3

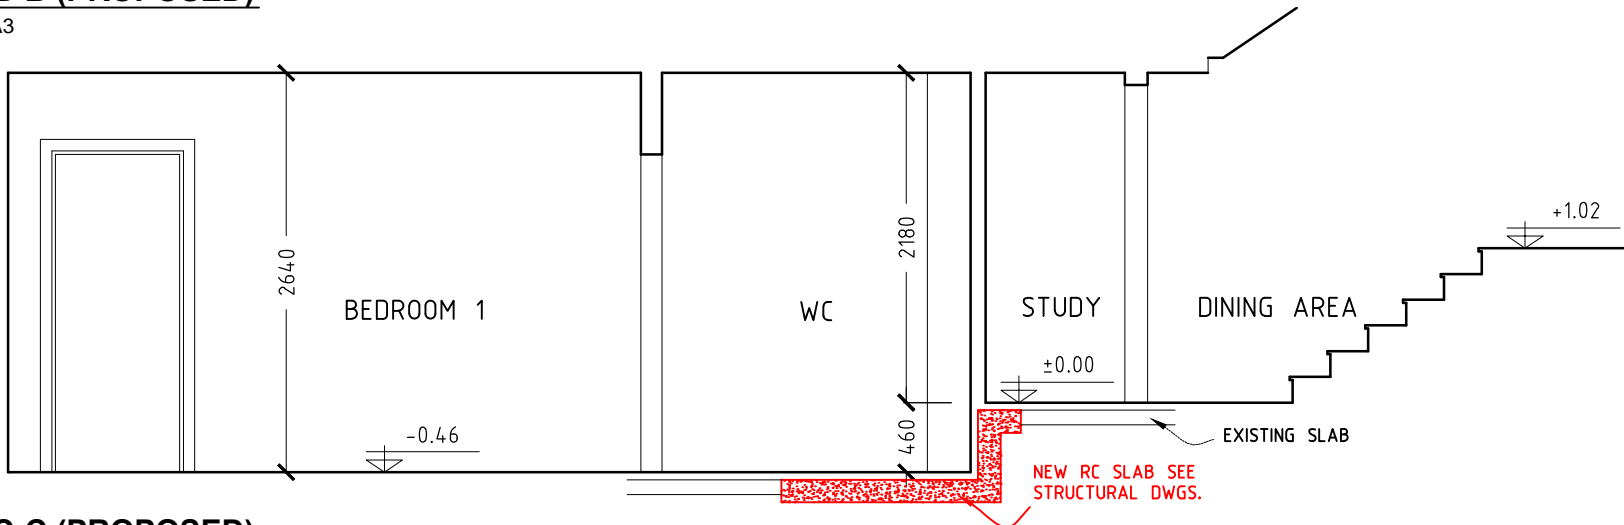


SECTION C-C (PROPOSED)

SCALE 1:50 @ A3

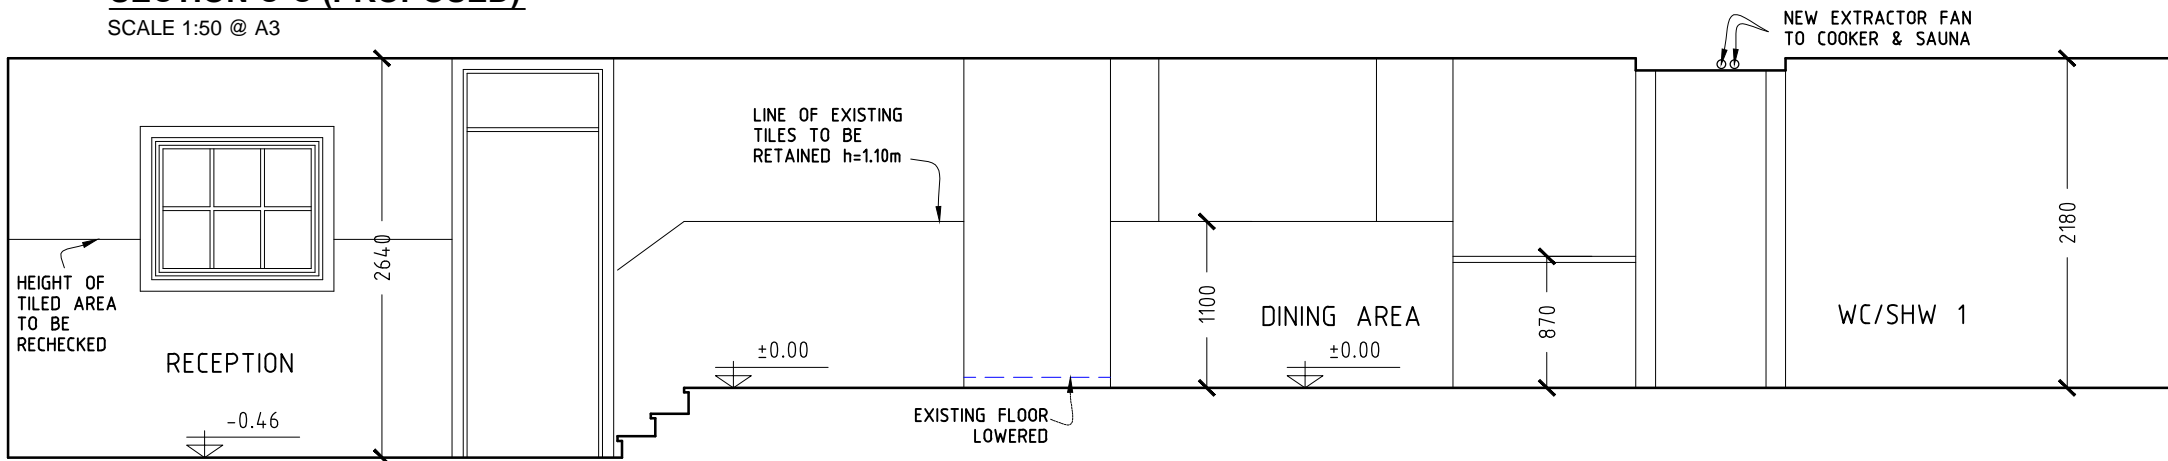

SECTION D-D (PROPOSED)

SCALE 1:50 @ A3

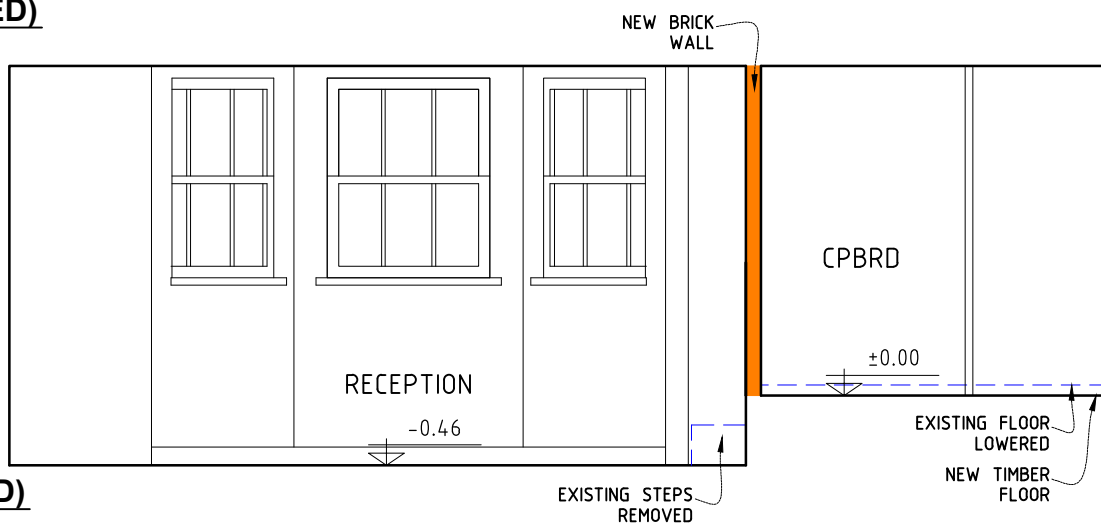


SECTION E-E (PROPOSED)

SCALE 1:50 @ A3



NEW WALLS

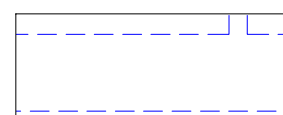

DEMOLISHED WALLS

Rev 010
15/03/16

GARDEN FLAT, 19 FROGNAL LANE, LONDON NW3 7DB

