


**3-3 SECTION**  
SCALE 1:10  
010

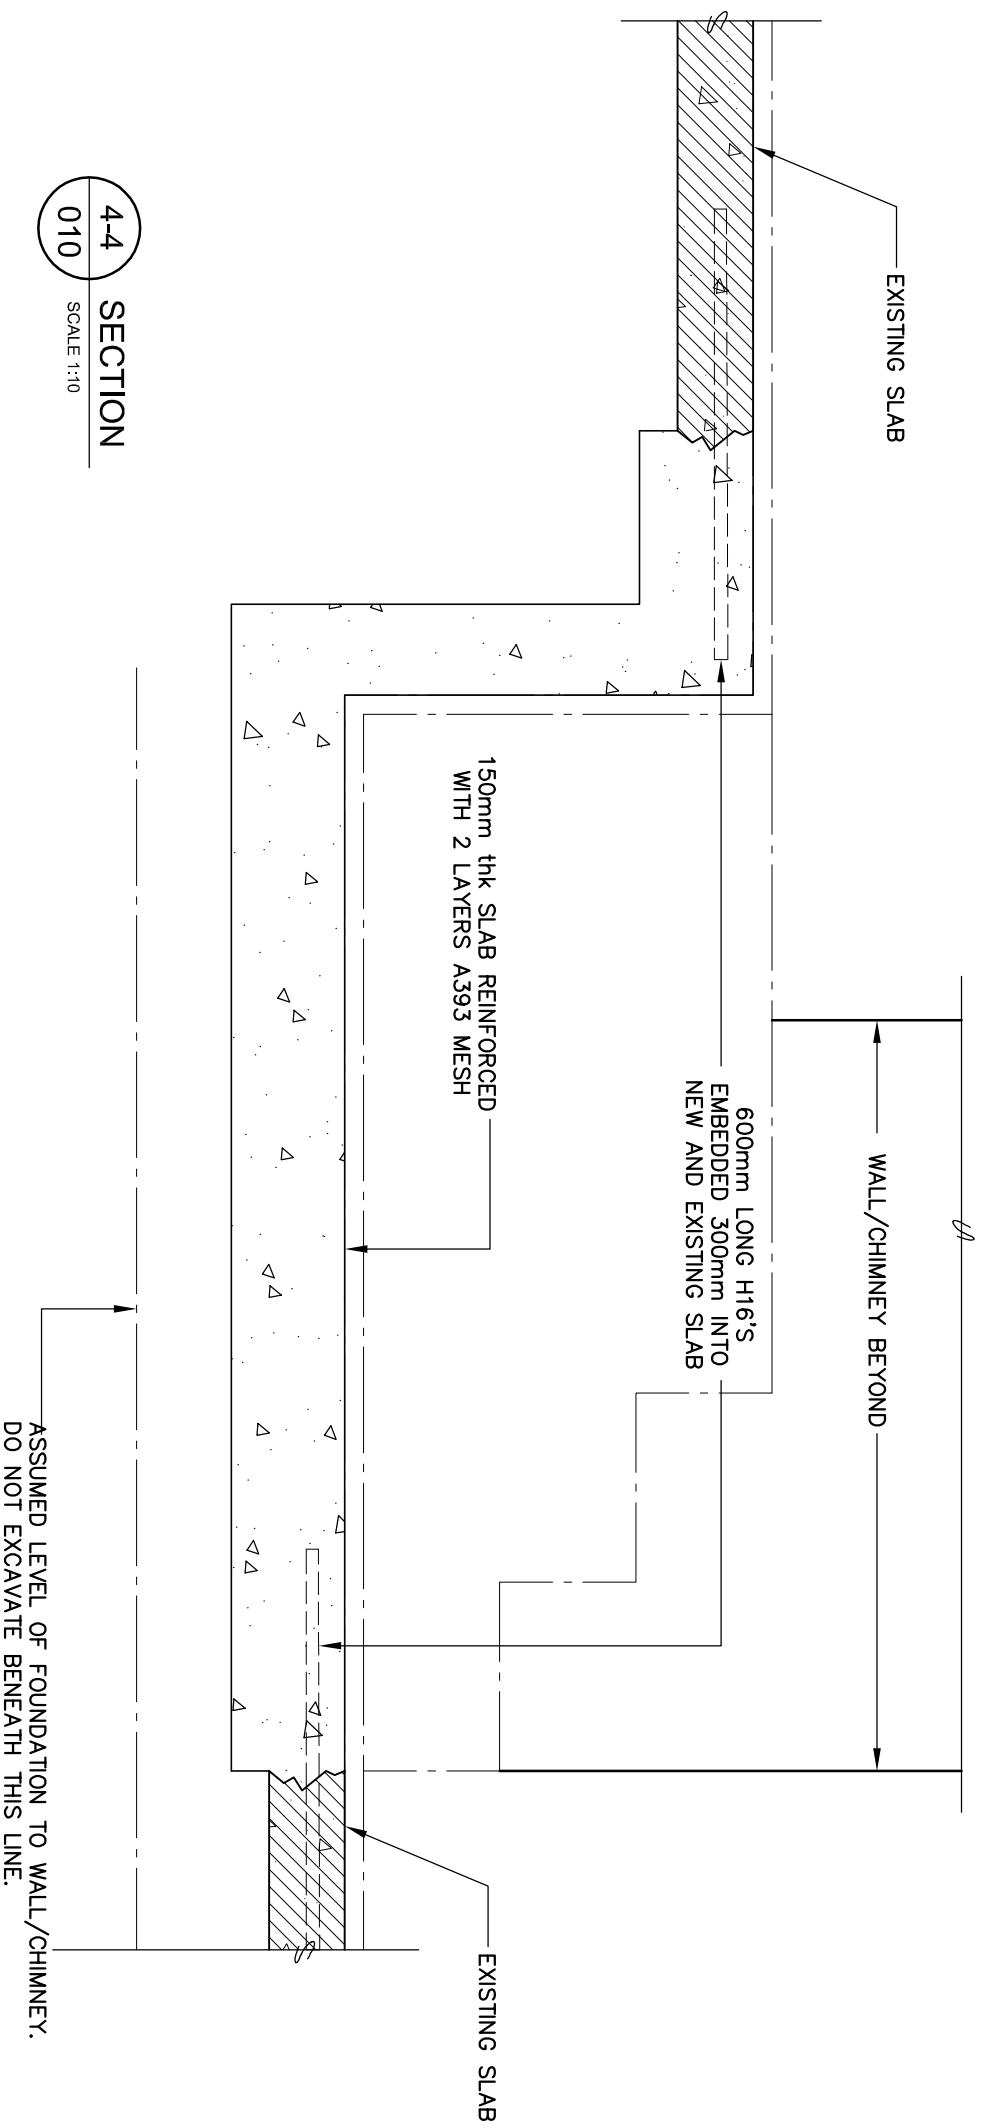

**4-4 SECTION**  
SCALE 1:10  
010

**NOTES:**

1. THIS DRAWING MUST BE READ IN CONJUNCTION WITH ALL ARCHITECTS SERVICE ENGINEERS AND SPECIALIST CONTRACTOR DRAWINGS. DETAILS AND SPECIFICATIONS. ALL DISCREPANCIES MUST BE BROUGHT TO THE ATTENTION OF THE CONTRACT ADMINISTRATOR PRIOR TO COMMENCEMENT OF THE WORKS.
2. DO NOT SCALE FROM PAPER OR DIGITAL VERSIONS OF THIS DRAWING. USE STATED DIMENSIONS ONLY.
3. ALL LEVELS, DIMENSIONS AND SETTING-OUT MUST BE CONFIRMED BY THE ARCHITECT PRIOR TO CONSTRUCTION.

Rev	Date	Description	By
P3	18.07.16	PRELIMINARY	JO
P2	24.06.16	PRELIMINARY	JO
P1	02.04.15	PRELIMINARY	JO

Project Title	GARDEN FLAT 19 FROGNAL LANE. NW3
Scale	1:10 @A3
Date	MARCH 2015
Drawing Status	PRELIMINARY

Drawing Title	STRUCTURAL PROPOSED DETAILS 2
Drawn By	JO
Checked	
Job - Drawing Number	14084-022
Revision	P3

**Osborne Edwards Ltd**  
CONSULTING STRUCTURAL ENGINEERS

OMNIBUS BUSINESS CENTRE  
39 - 41 NORTH ROAD  
LONDON  
N7 9DP

EMAIL : info@Osborne-Edwards.com  
TEL : 020 7226 2444

