

**17 EAST HEATH ROAD
NW3 1AL**

16006

ROOM PHOTOGRAPHIC SURVEY

NOVEMBER 2016



MAREK WOJCIECHOWSKI ARCHITECTS
LONDON



Elevation A



Elevation B




Elevation C



Elevation D

Ground Floor:
rEG.01 Hall

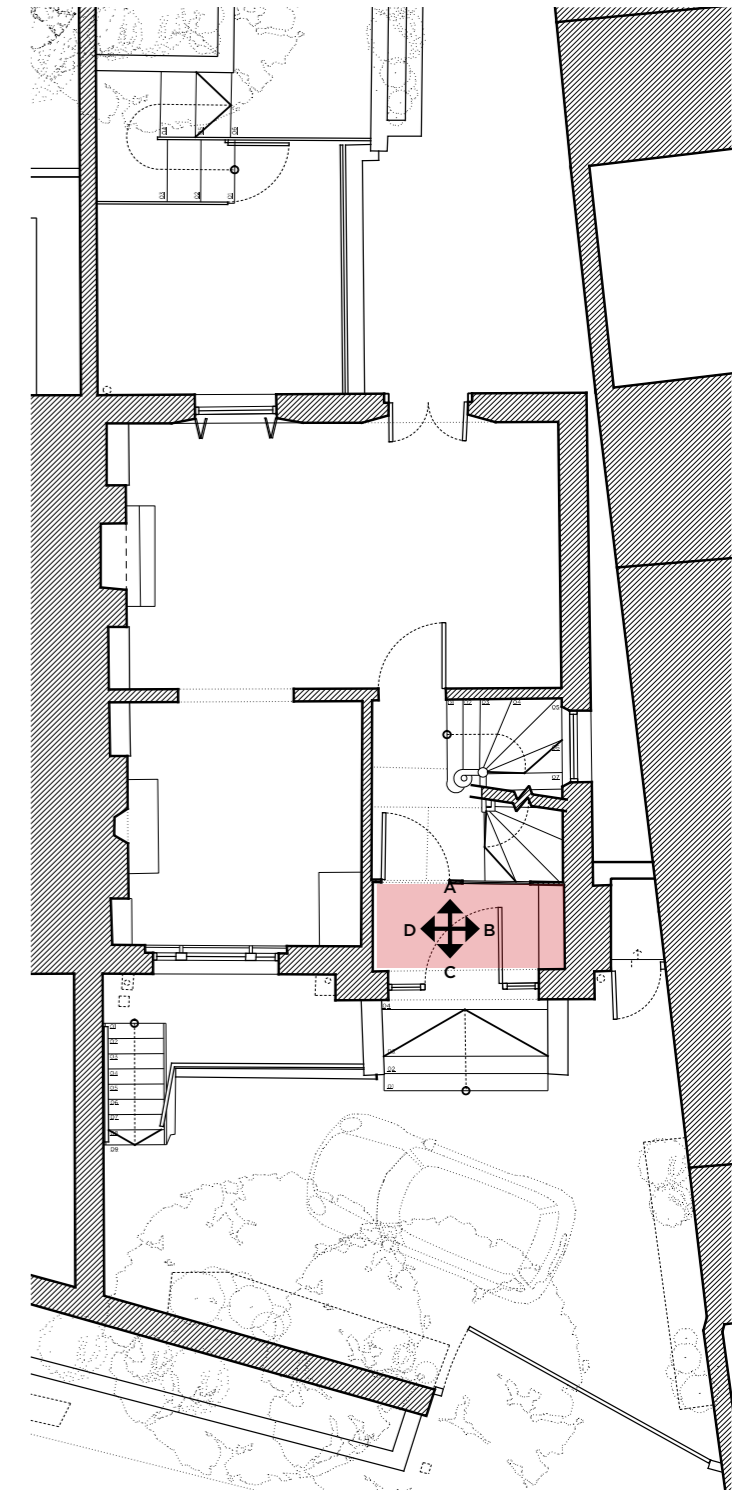

Existing Ground Floor Key Plan
Not to scale



Elevation A



Elevation B



Window




Elevation C



Elevation D

Ground Floor:
rEG.04 Stairwell

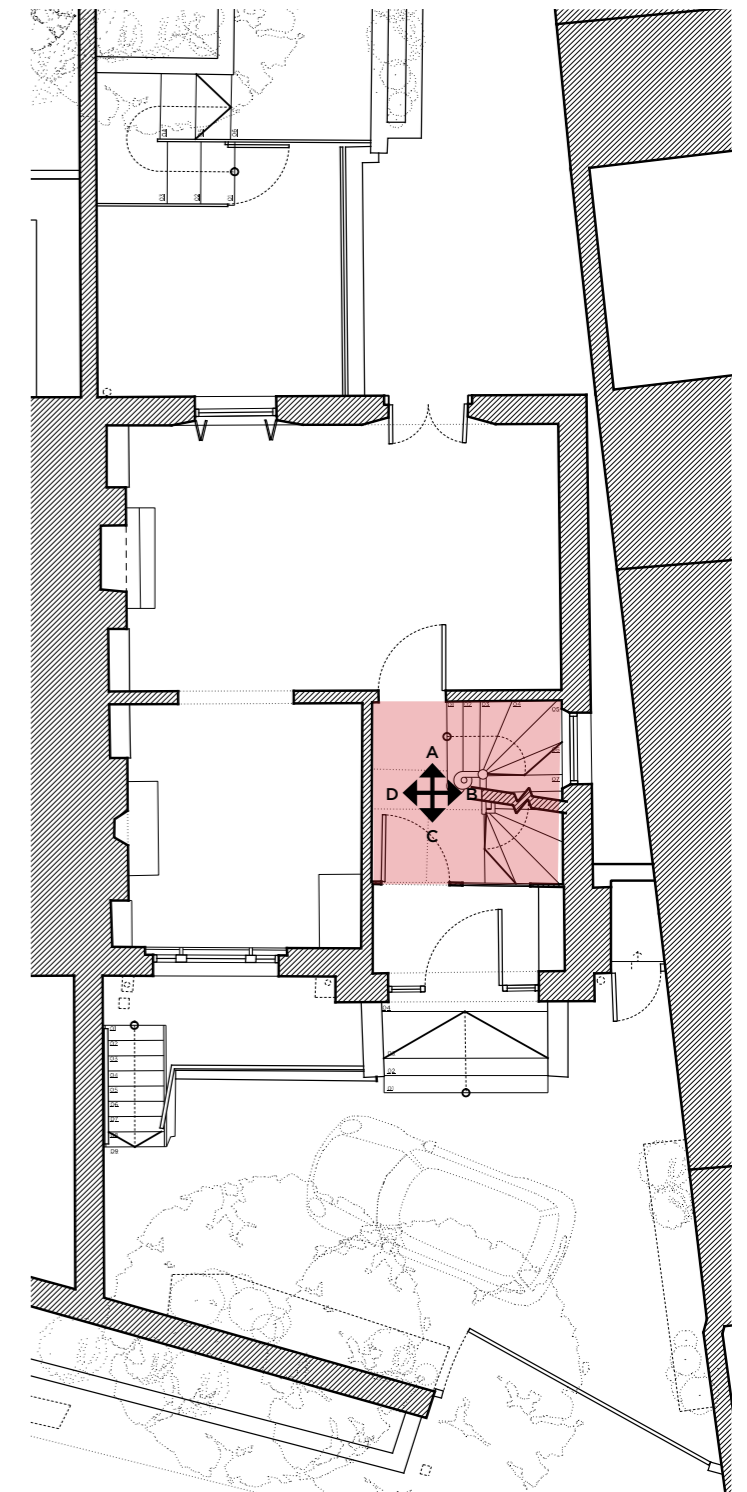

Existing Ground Floor Key Plan
Not to scale





Elevation A



Elevation B



Elevation C




Elevation D



Fireplace




Cornice

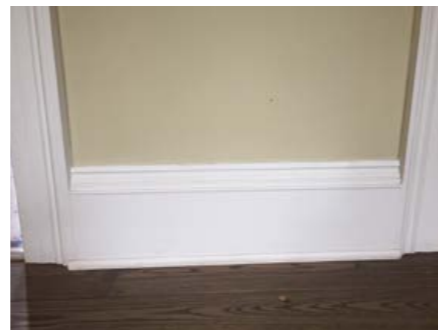

Skirting

Ground Floor:
rEG.03 Living Room

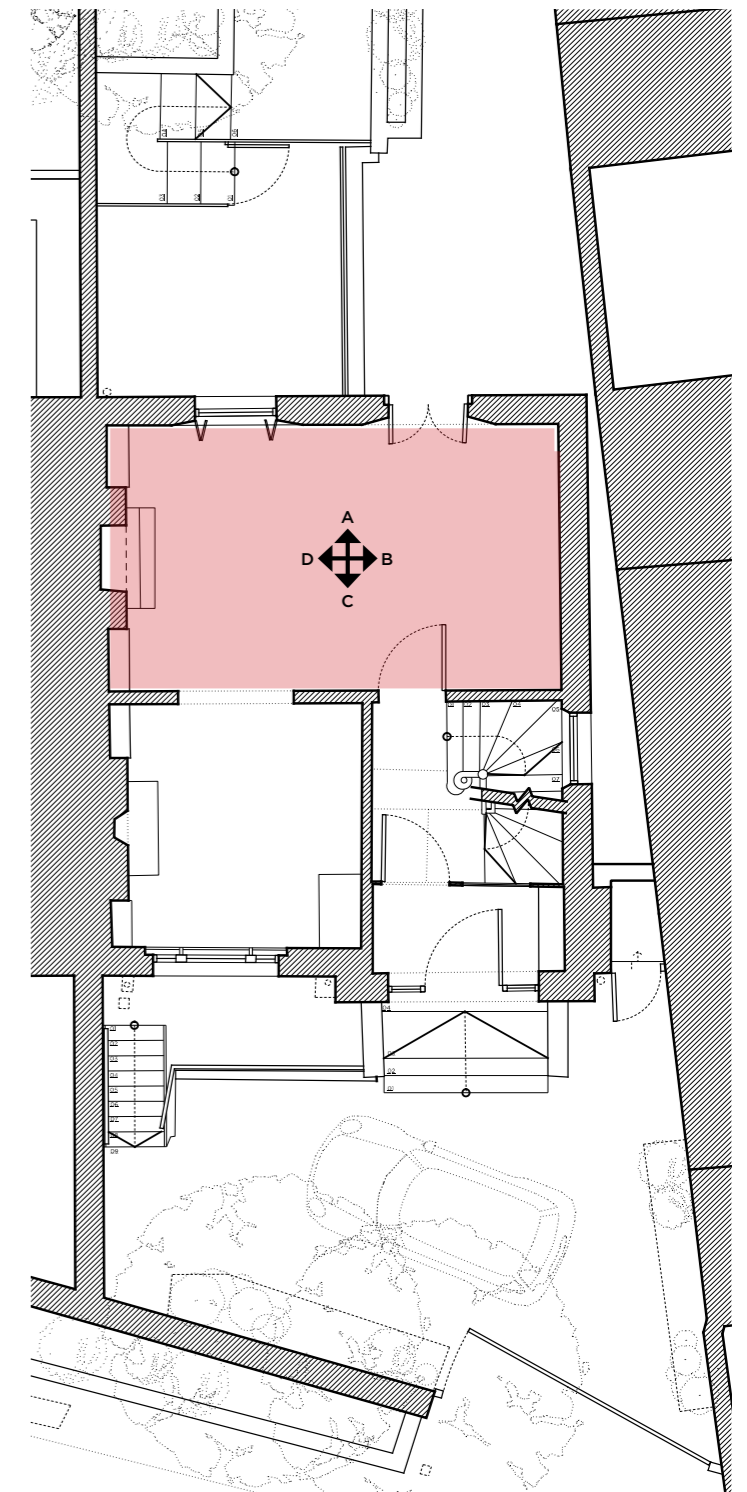

Existing Ground Floor Key Plan
Not to scale






Elevation A



Elevation B

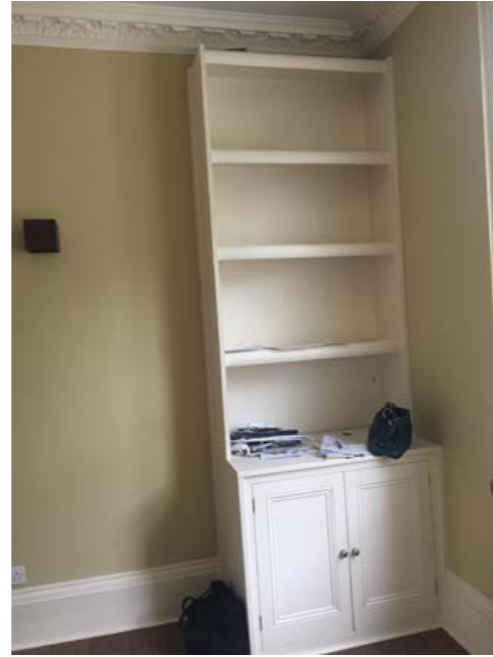

Elevation C



Elevation D




Fireplace



Cornice

Ground Floor:
rEG.02 Living Room

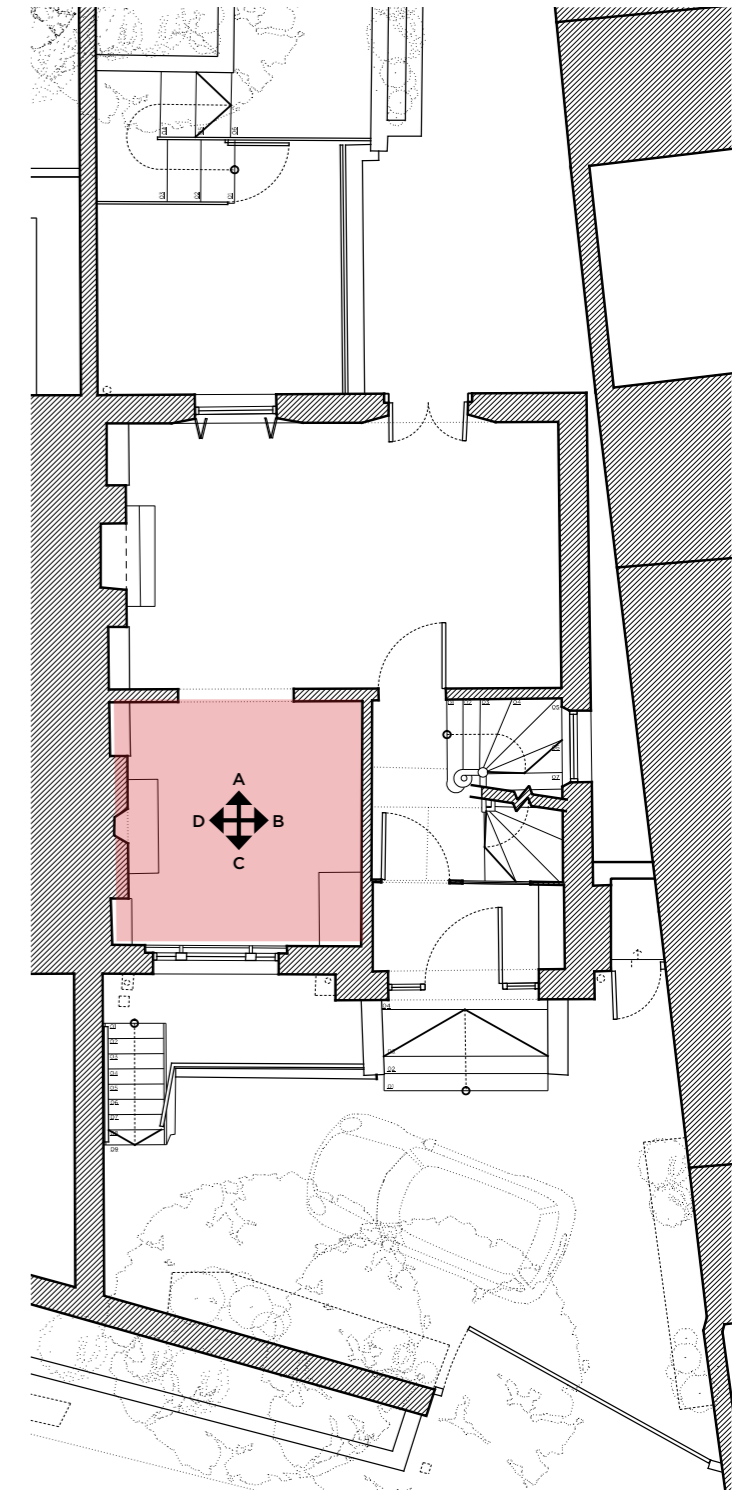

Existing Ground Floor Key Plan
Not to scale





Elevation A




Elevation A



Roof

Ground Floor:
rEG.05 Plant

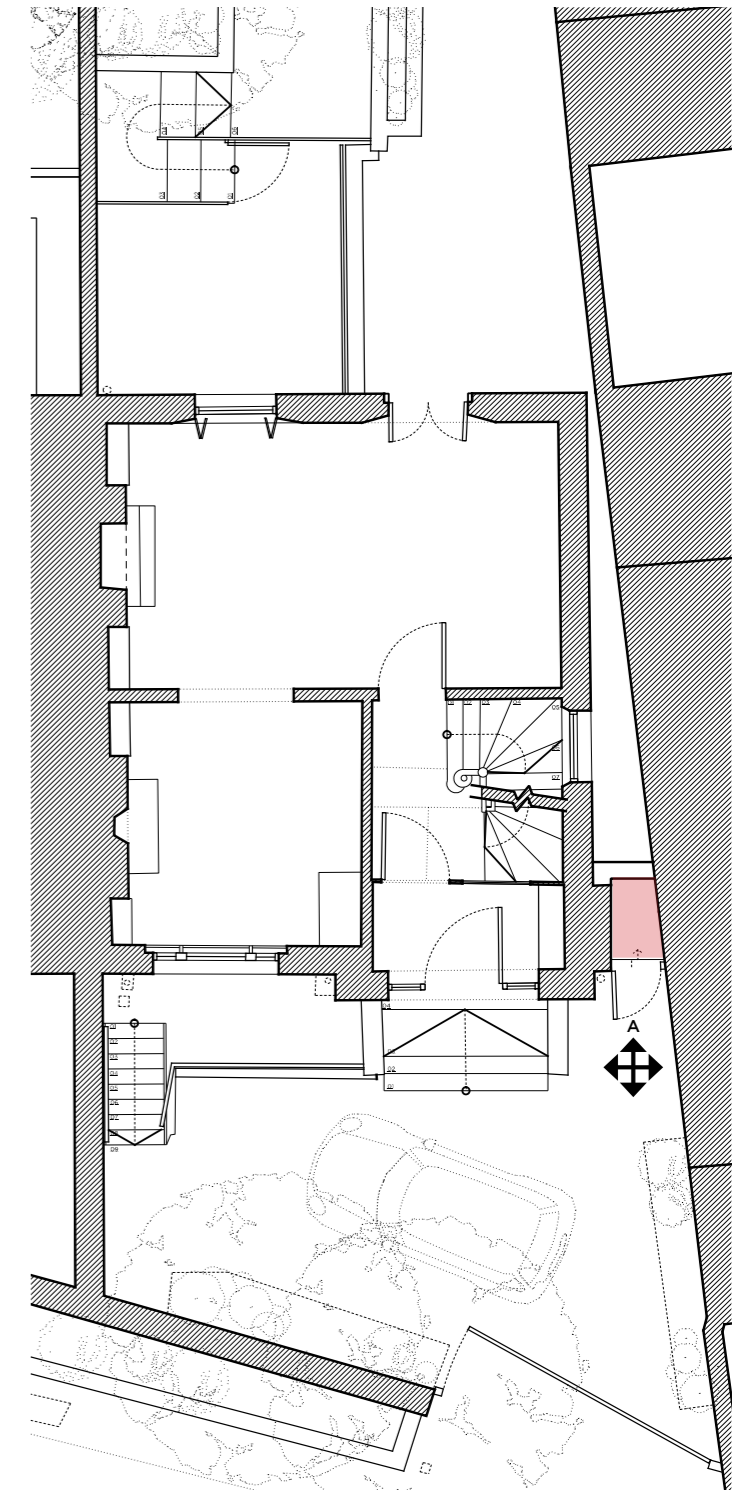

Existing Ground Floor Key Plan
Not to scale





Elevation A



Elevation B




Elevation C




Elevation D

Lower Ground Floor:
rELG.01 Living Room

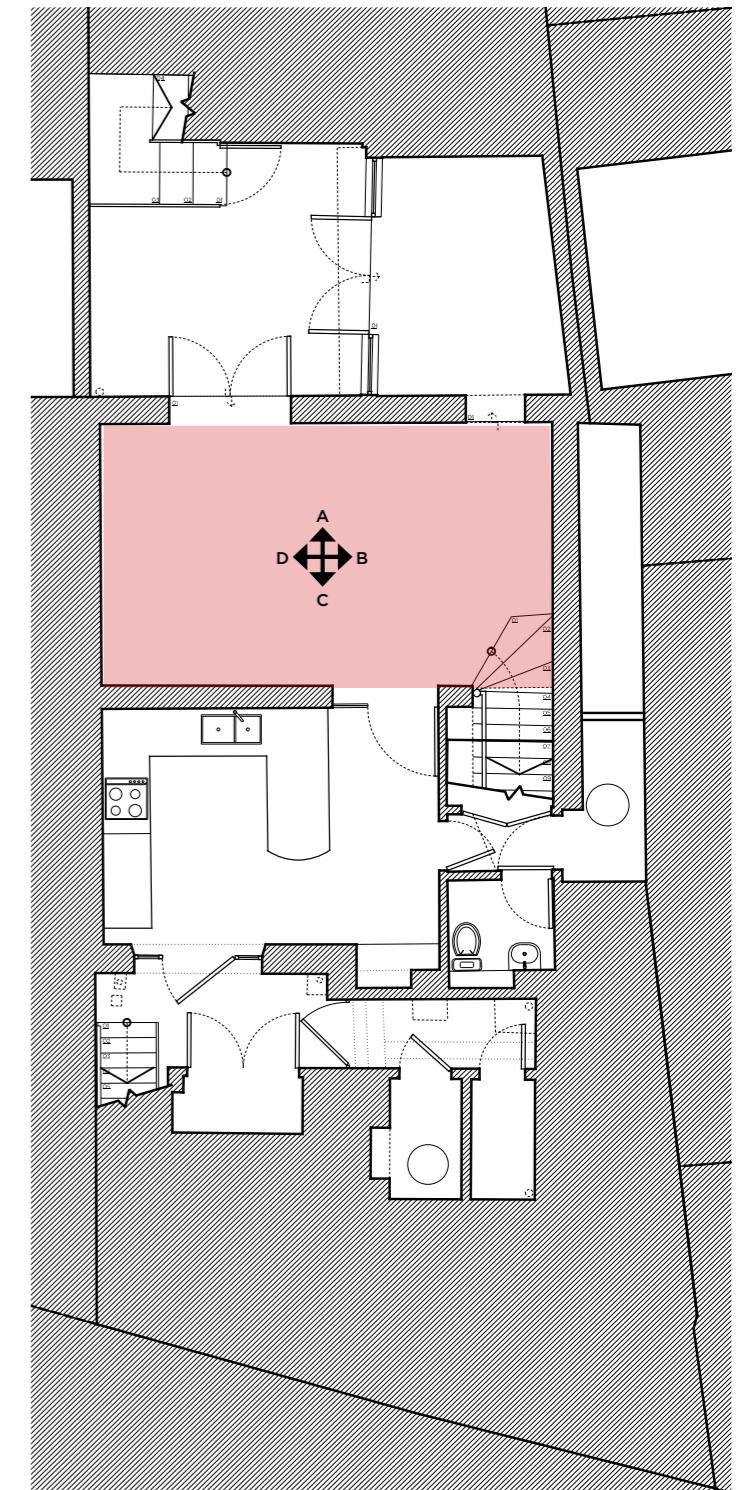

Existing Lower Ground Floor Key Plan
Not to scale



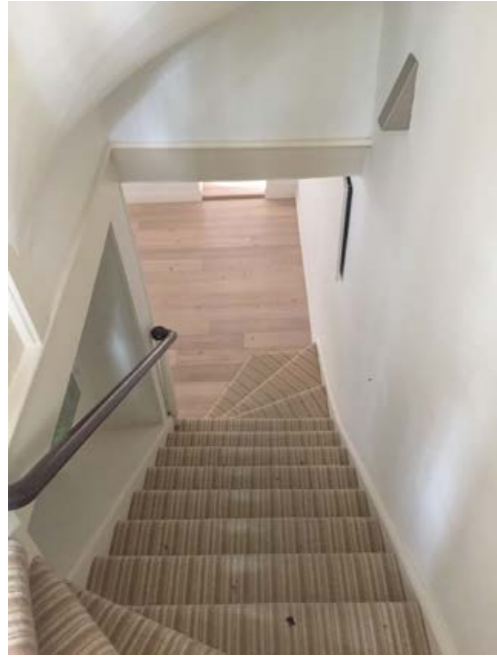

Elevation A




Elevation B



Elevation C

Lower Ground Floor:
rELG.01 Living Room (staircase)

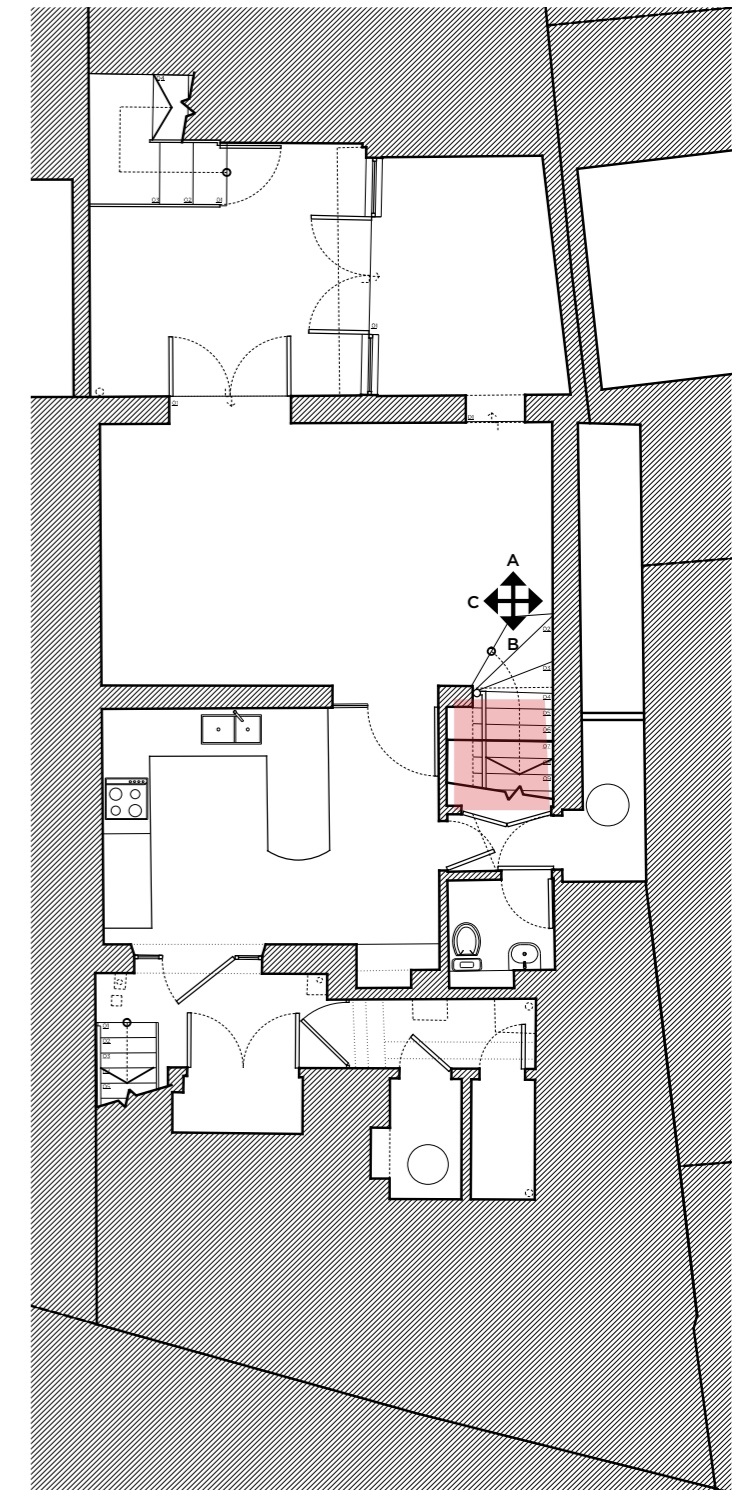

Existing Lower Ground Floor Key Plan
Not to scale





Elevation A



Elevation B




Elevation C



Elevation D

Lower Ground Floor:
rELG.02 Breakfast Room

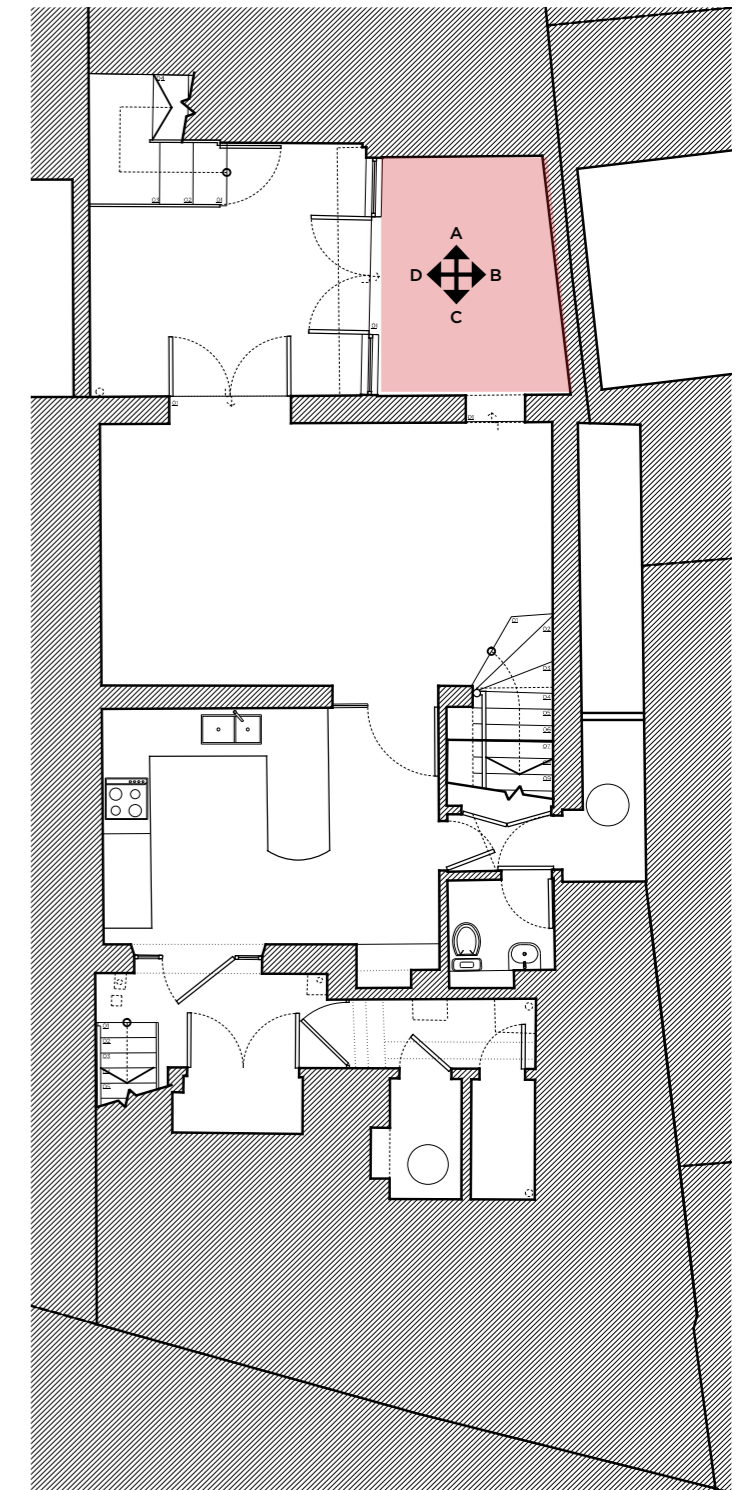

Existing Lower Ground Floor Key Plan
Not to scale



Elevation A



Elevation B



Elevation C




Elevation D



Door

Lower Ground Floor:
rELG.03 Kitchen

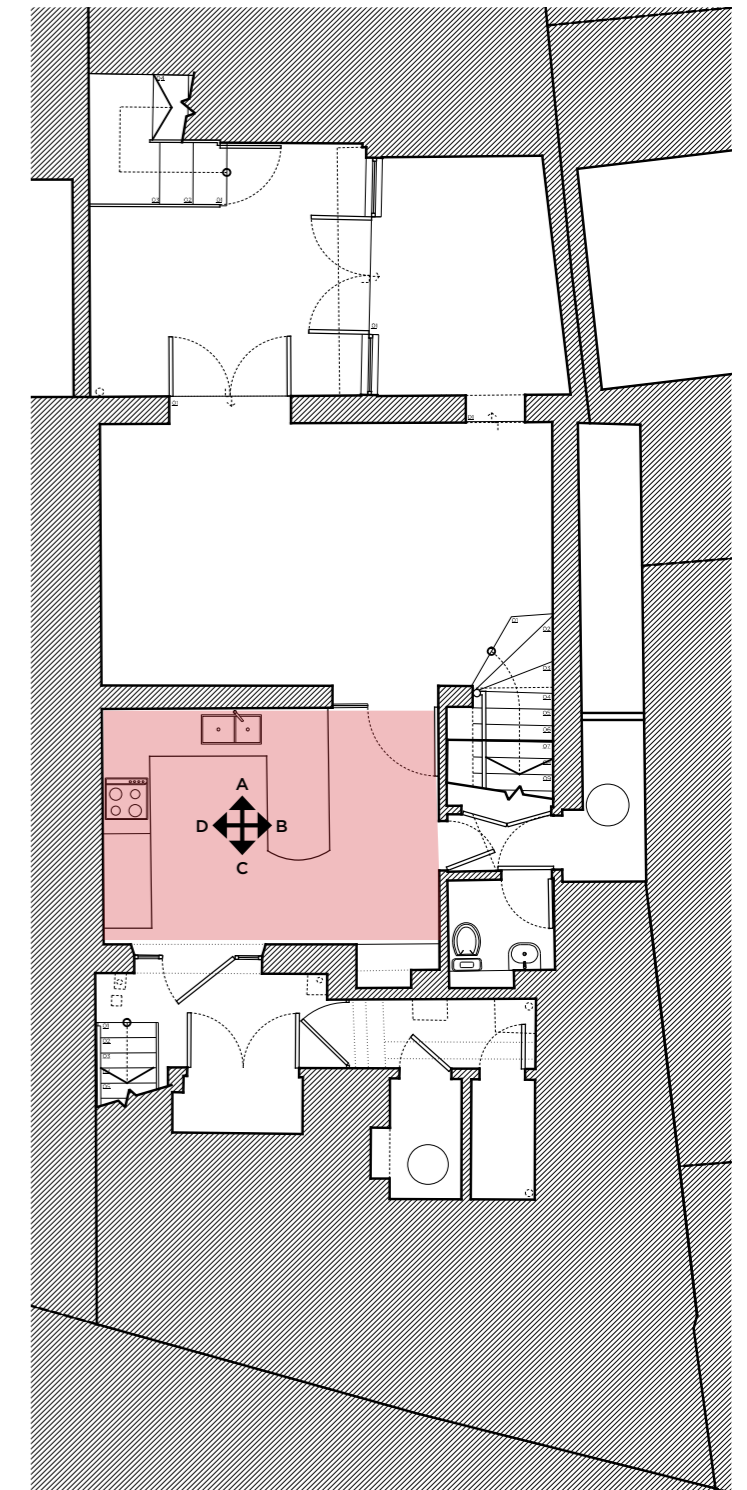

Existing Lower Ground Floor Key Plan
Not to scale






Elevation A




Elevation B

Lower Ground Floor:
rELG.05 Hallway

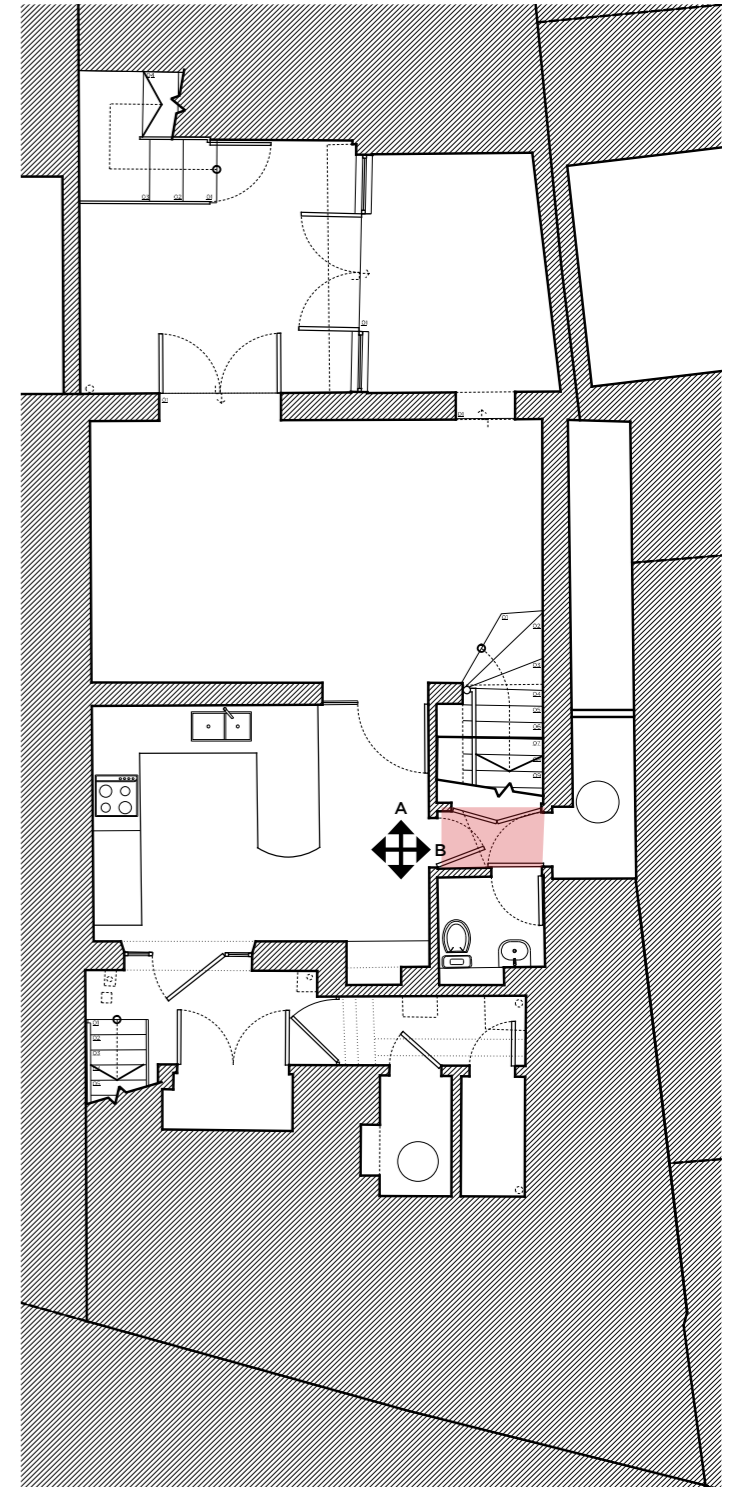

Existing Lower Ground Floor Key Plan
Not to scale



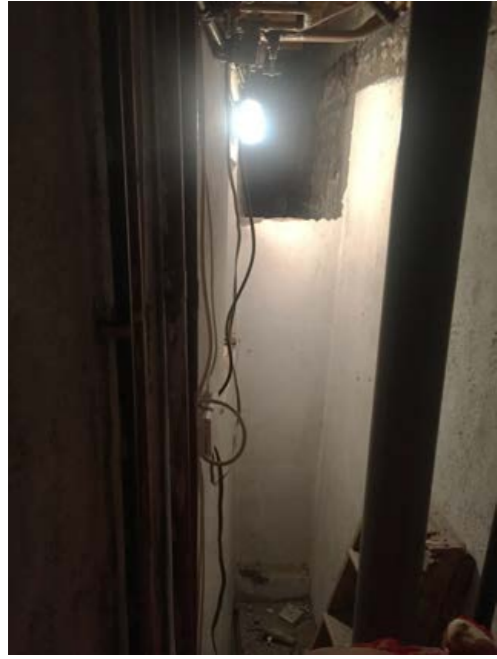

Elevation A




Elevation B



Elevation C

Lower Ground Floor:
rELG.06 Plant

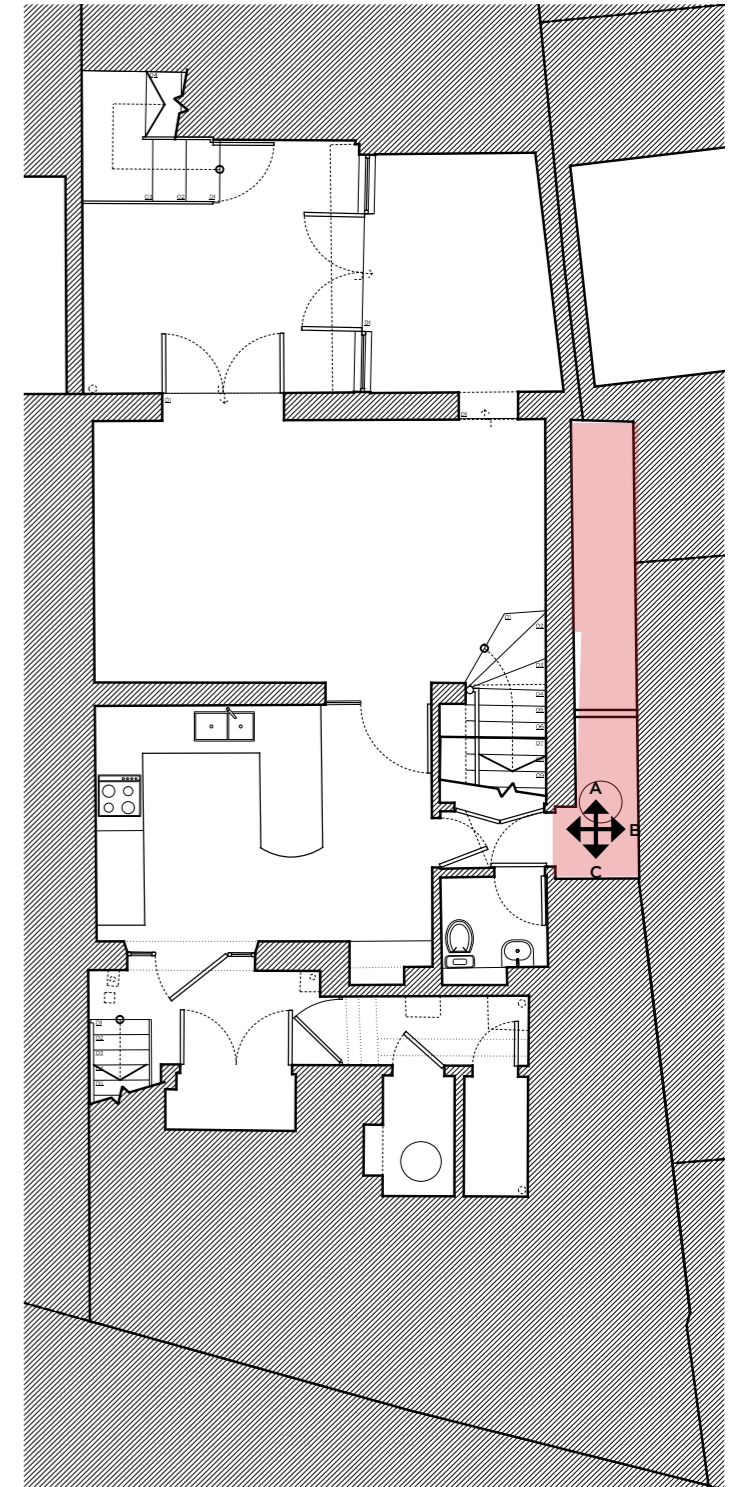

Existing Lower Ground Floor Key Plan
Not to scale





Elevation A



Elevation B




Elevation C



Elevation D

Lower Ground Floor:
rELG.04 W/C

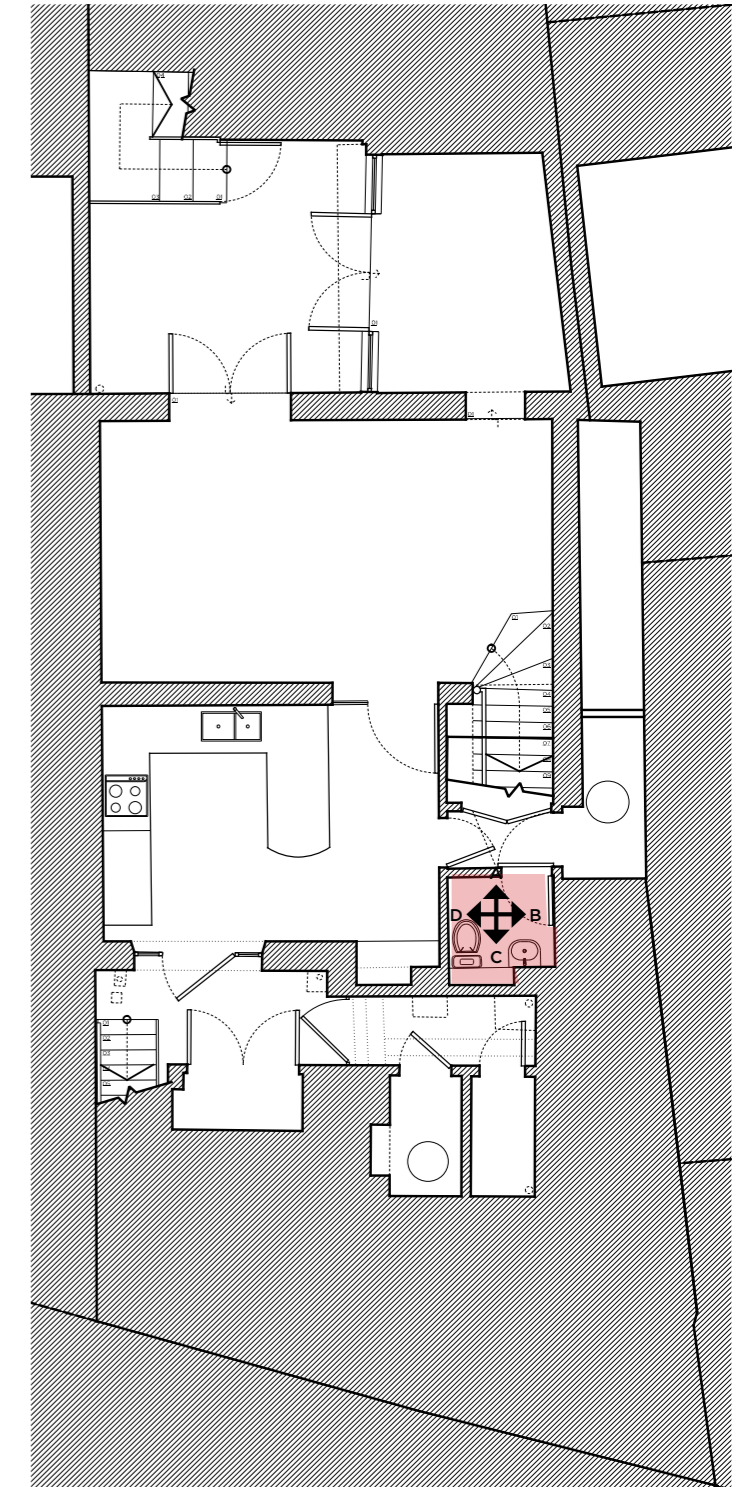

Existing Lower Ground Floor Key Plan
Not to scale





Elevation A



Elevation B



Elevation C



Elevation D



Elevation C



Store




Store



Water Tank Store

Lower Ground Floor:
rELG.07 Lightwell/ Store

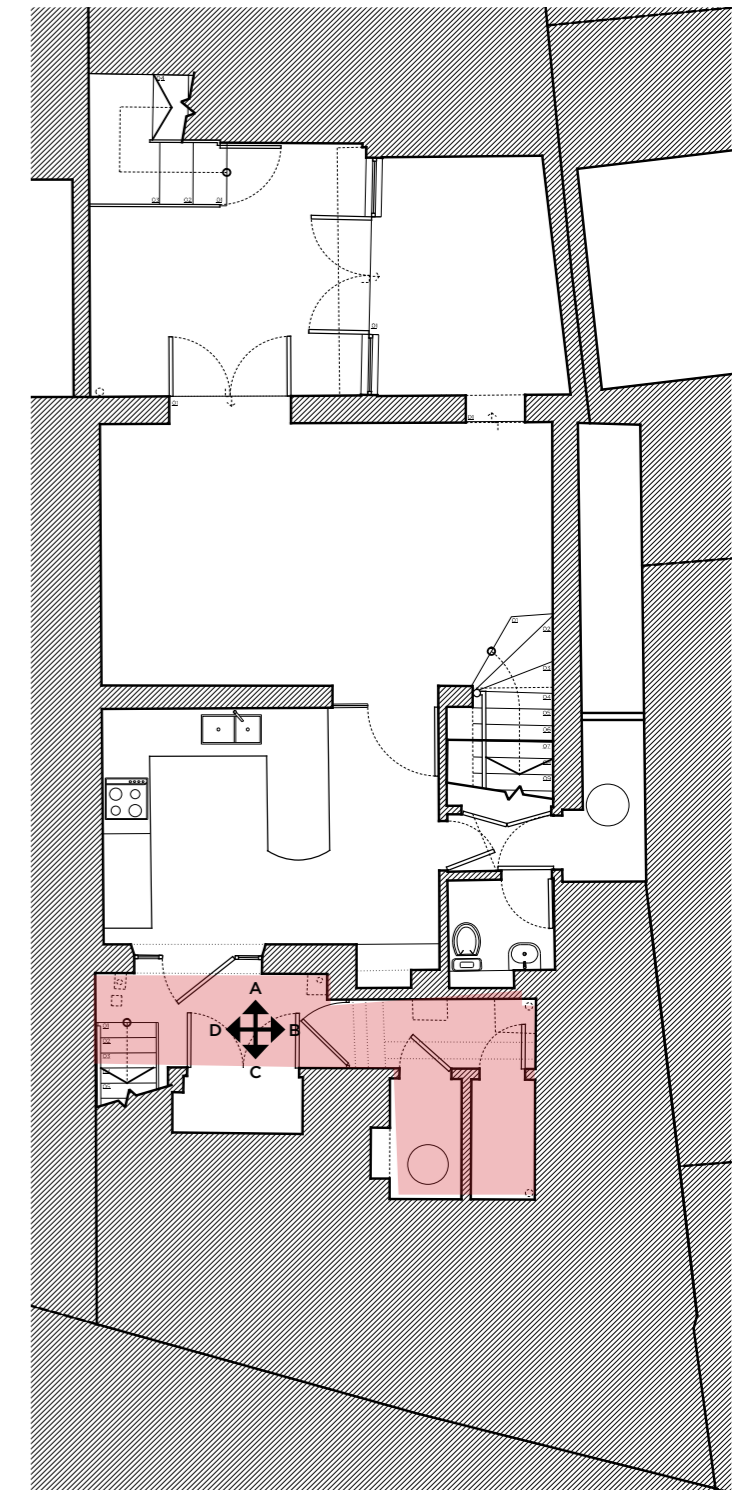

Existing Lower Ground Floor Key Plan
Not to scale





Elevation A




Window



Elevation B

First Floor:
rE1.04 Stair Hall

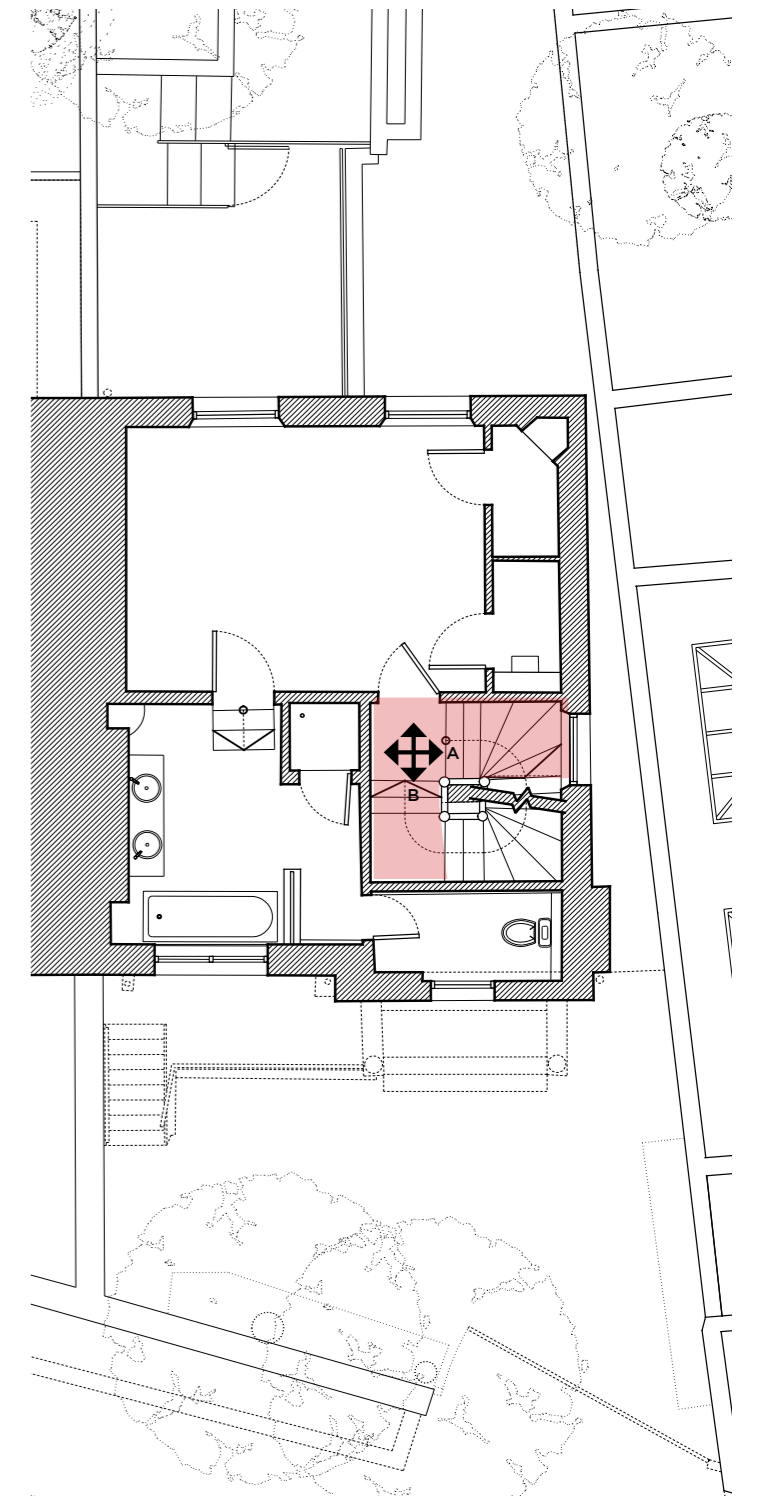

Existing First Floor Key Plan
Not to scale





Elevation A



Elevation B




Elevation C



Elevation D

First Floor:
rE1.01 Master Bedroom

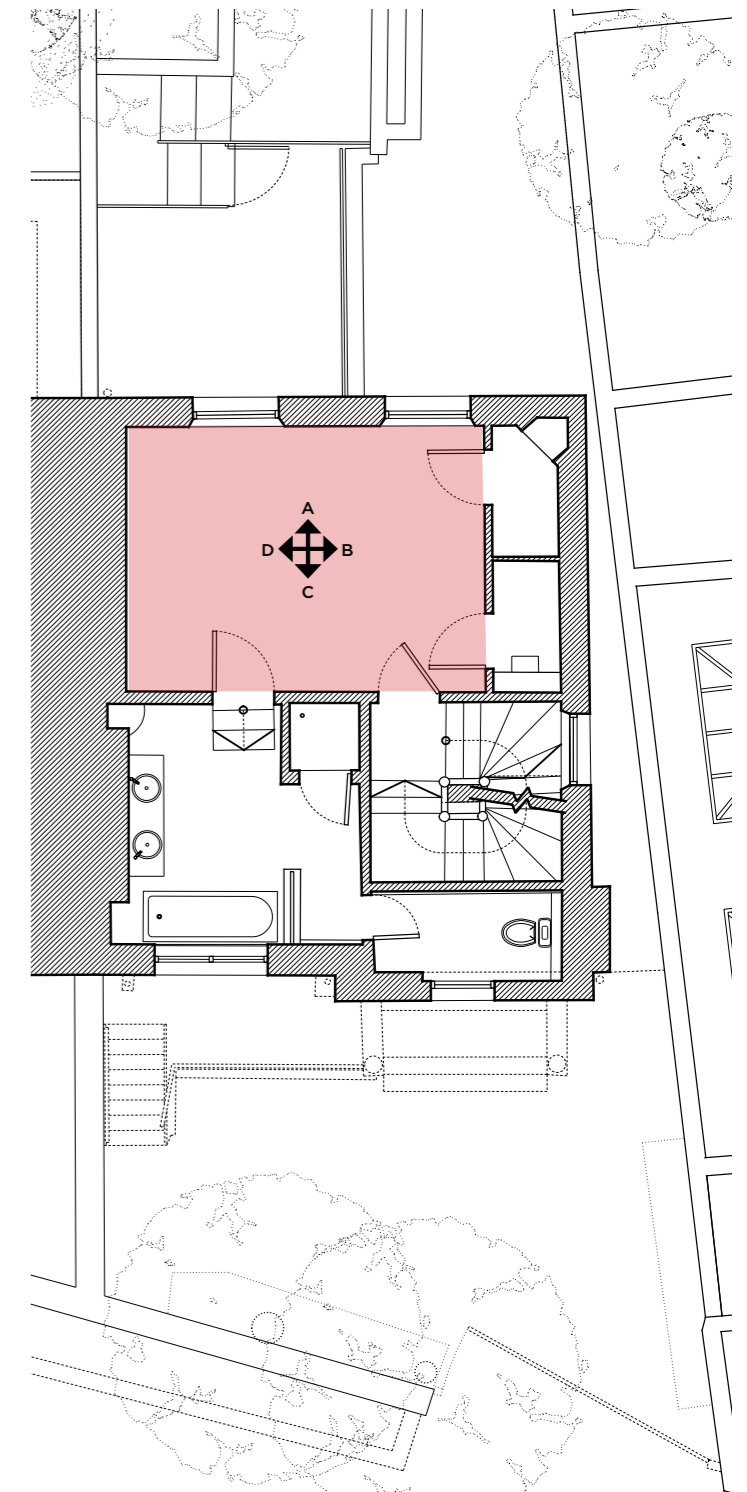

Existing First Floor Key Plan
Not to scale





Elevation A




Elevation B



Elevation C



First Floor:
rE1.01 Master Bedroom (store)

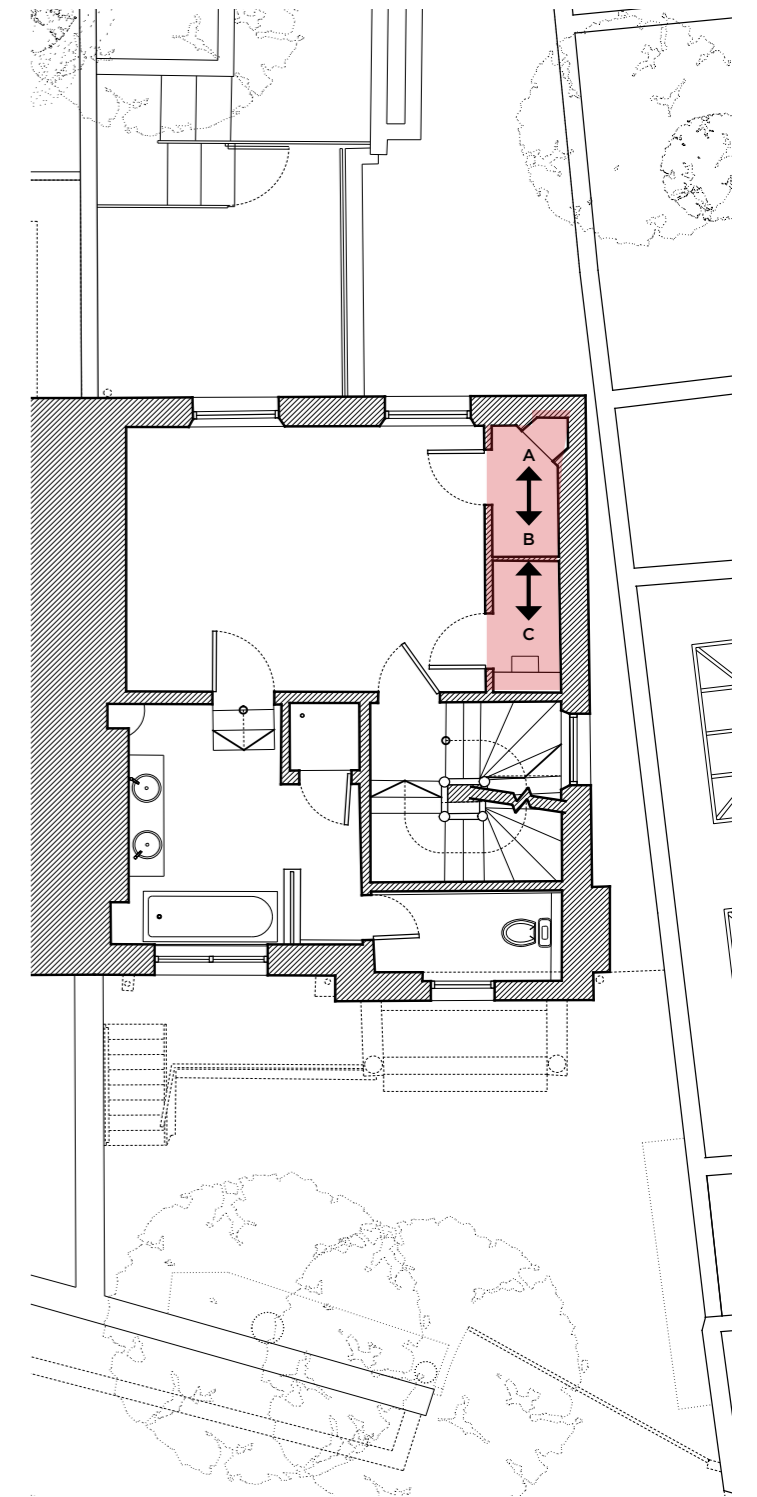

Existing First Floor Key Plan
Not to scale



Elevation A



Elevation B




Elevation C



Elevation D

First Floor:
rE1.02 En-Suite

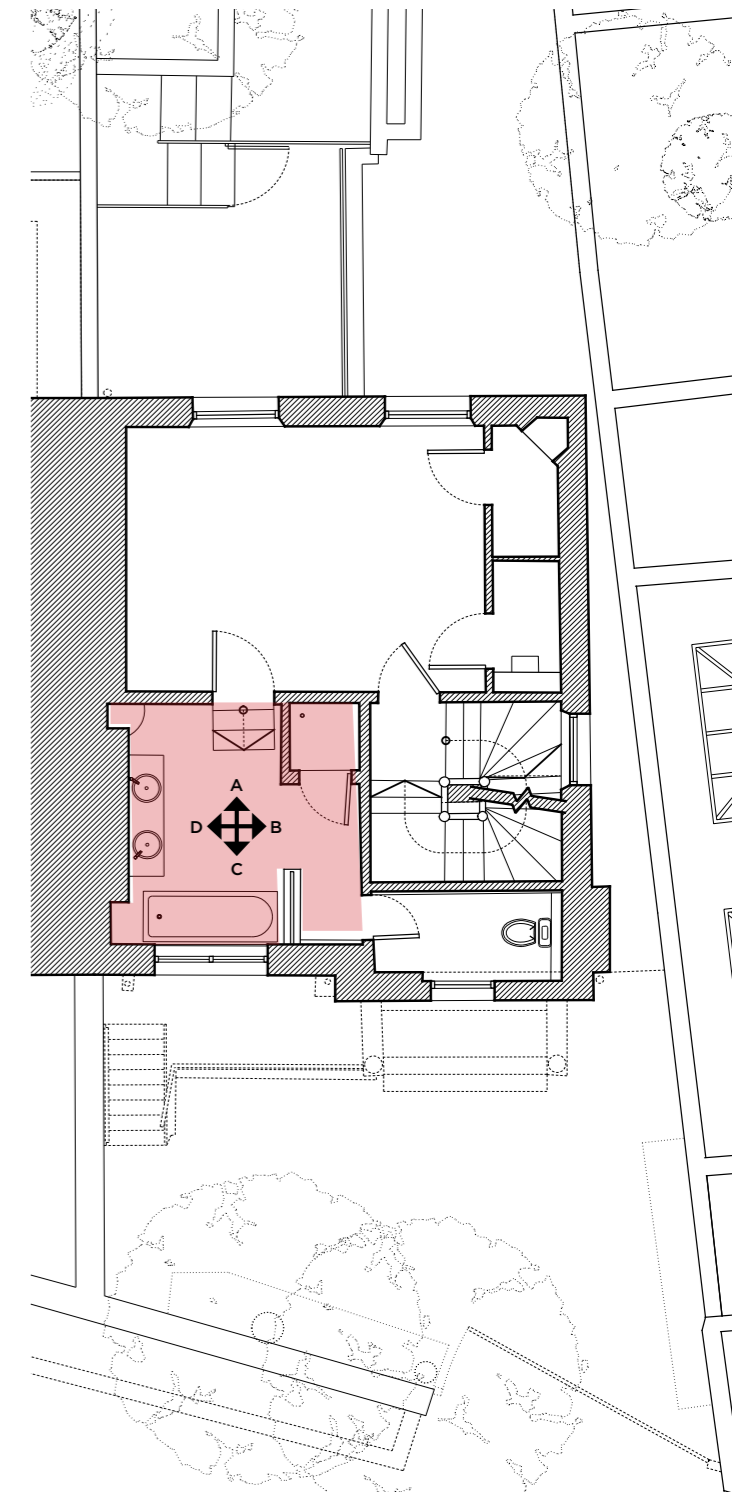

Existing First Floor Key Plan
Not to scale



Elevation A



Elevation B




Elevation C



Elevation D

First Floor:
rE1.03 W/C

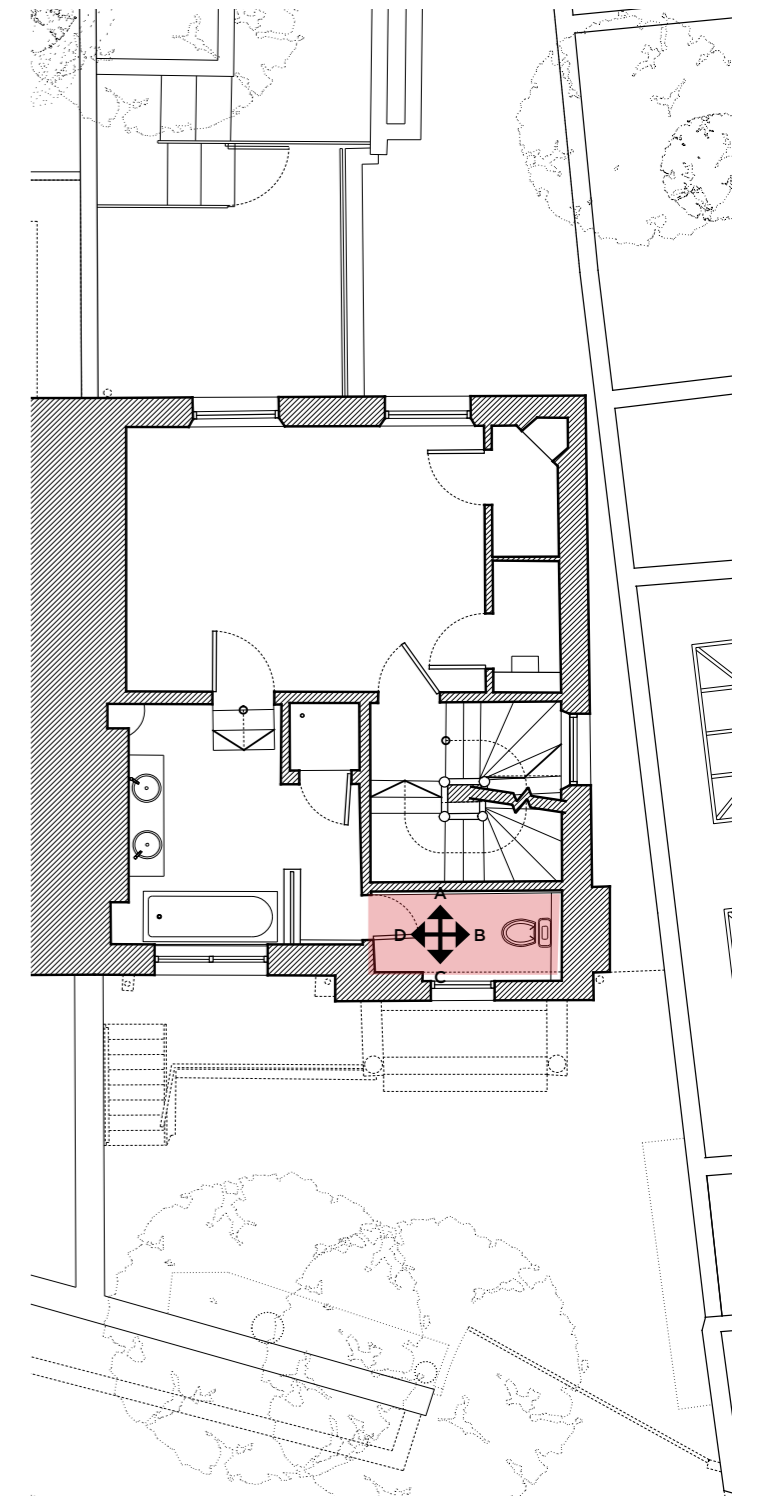

Existing First Floor Key Plan
Not to scale






Elevation A



Elevation B

Second Floor:
rE2.04 Stair Hall

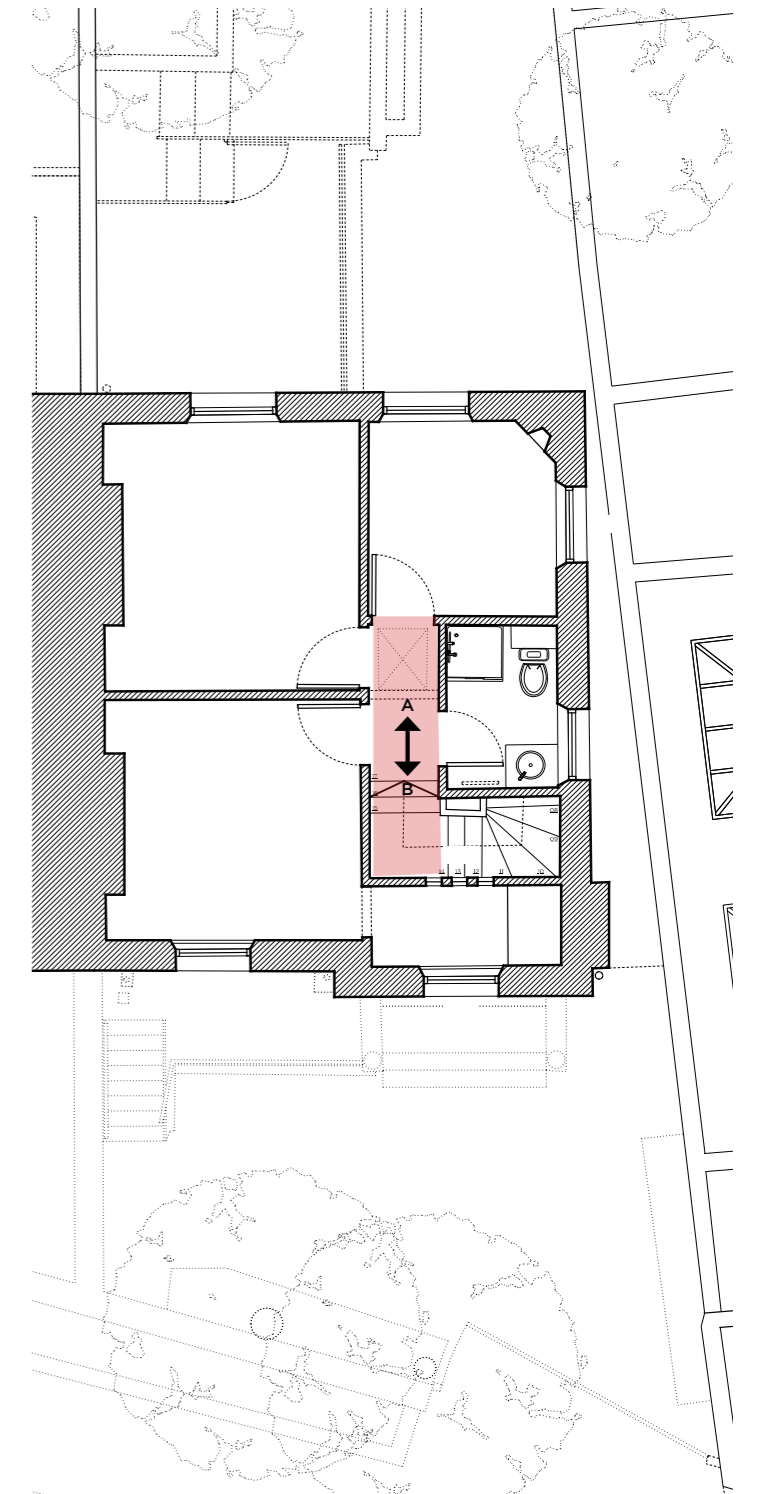

Existing Second Floor Key Plan
Not to scale





Elevation A



Elevation B



Elevation C




Elevation D



Skirting

Second Floor:
rE2.05 Bedroom III

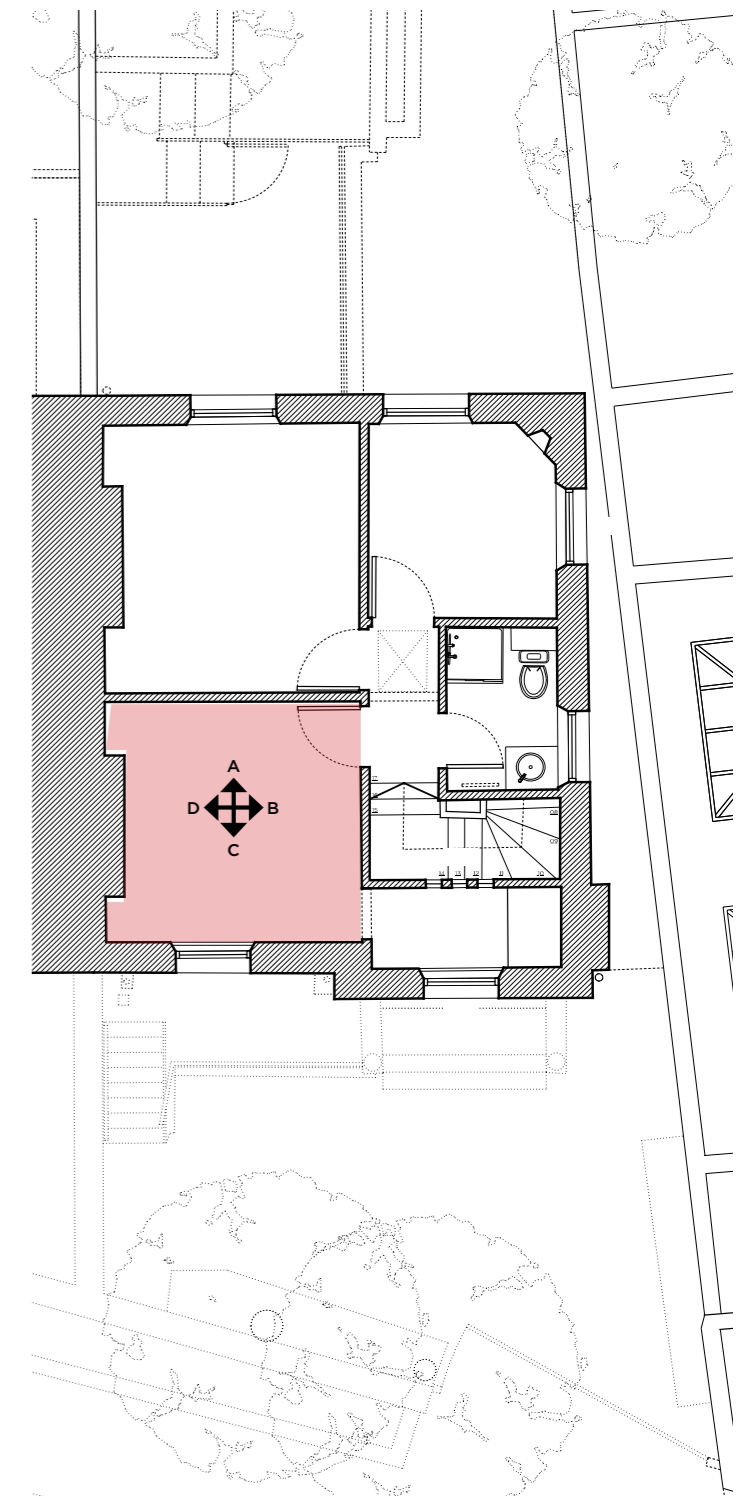

Existing Second Floor Key Plan
Not to scale



Elevation A



Elevation B




Elevation C



Elevation D

Second Floor:
rE2.06 Dressing

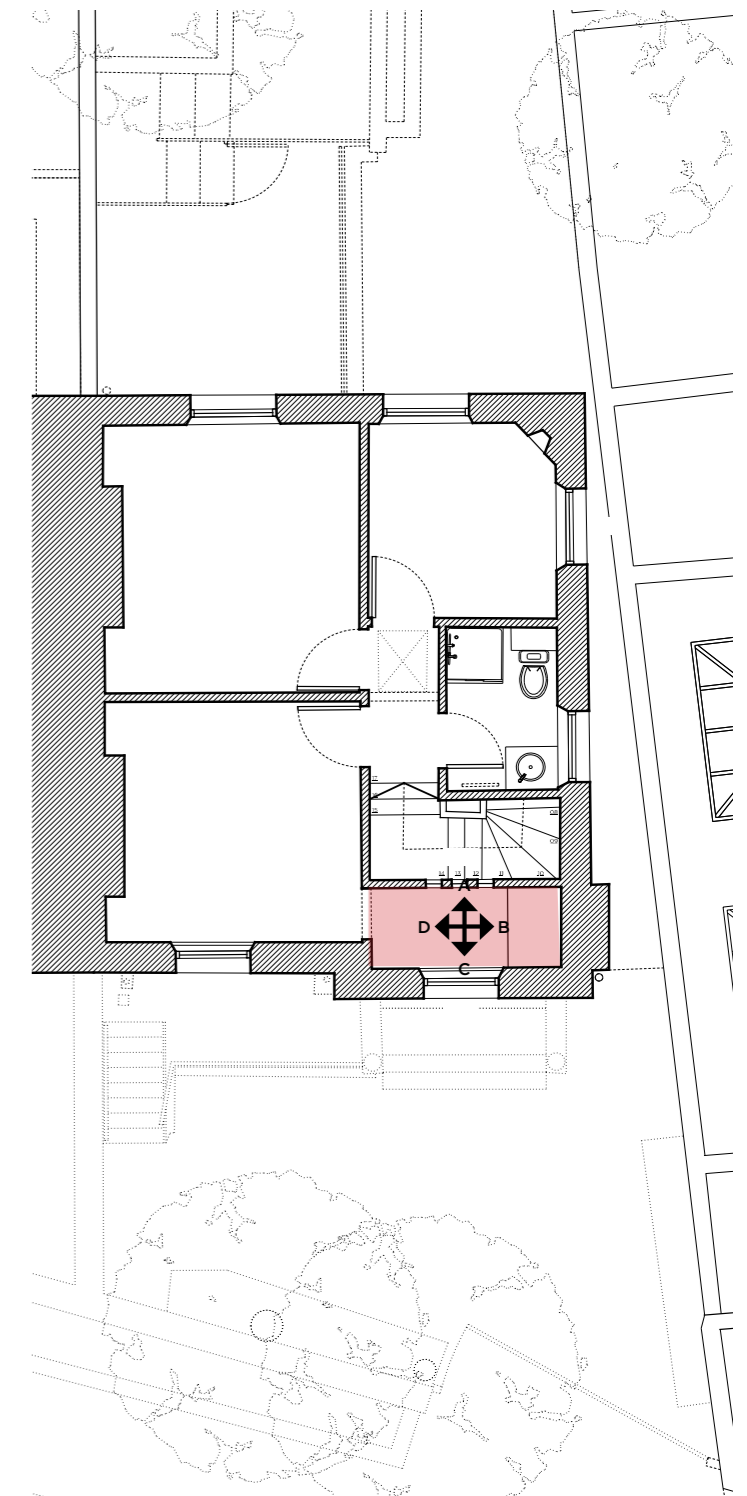

Existing Second Floor Key Plan
Not to scale



Elevation A



Elevation B




Elevation C



Elevation D

Second Floor:
rE2.01 Bedroom II

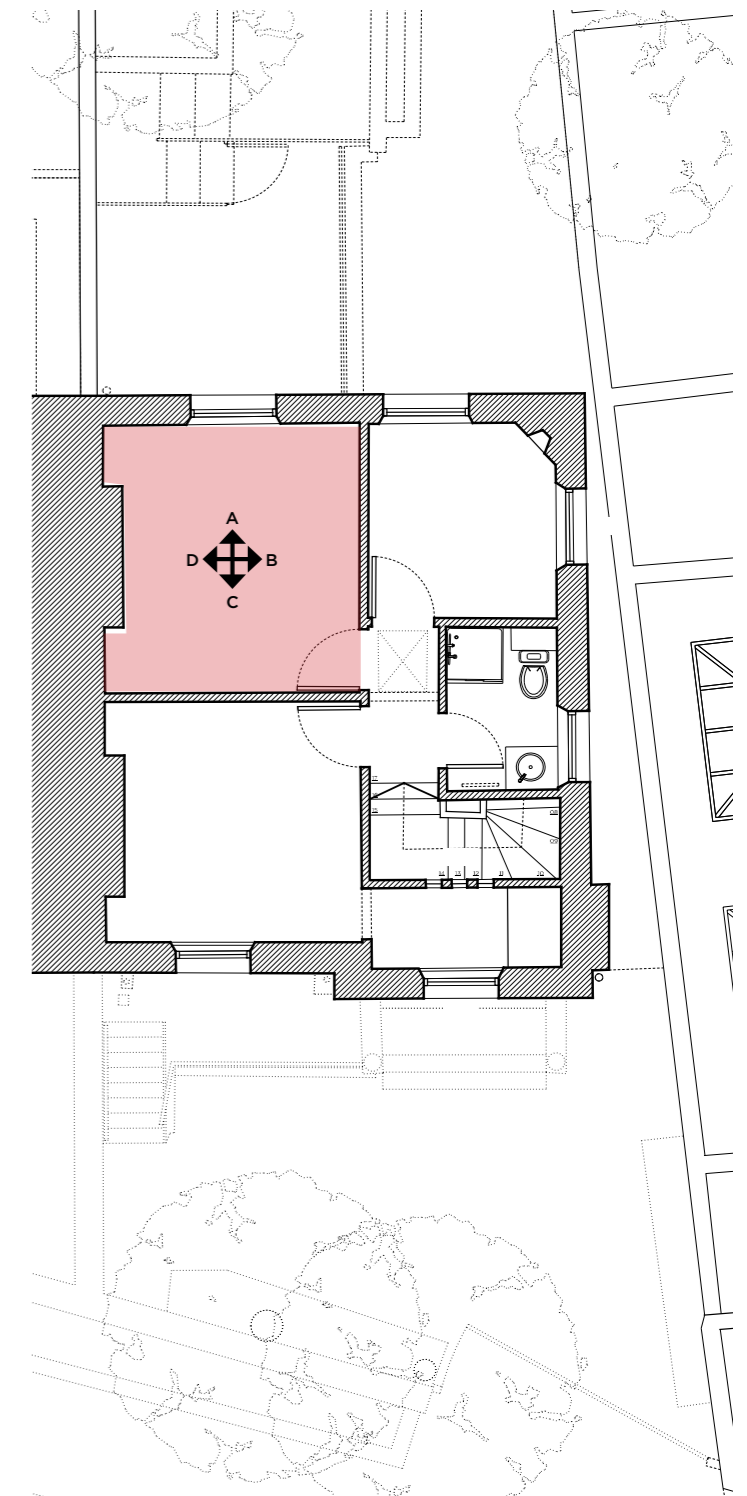

Existing Second Floor Key Plan
Not to scale





Elevation A



Elevation B



Elevation C



Elevation D




Fireplace



Skirting

Second Floor:
rE2.02 Bedroom IV

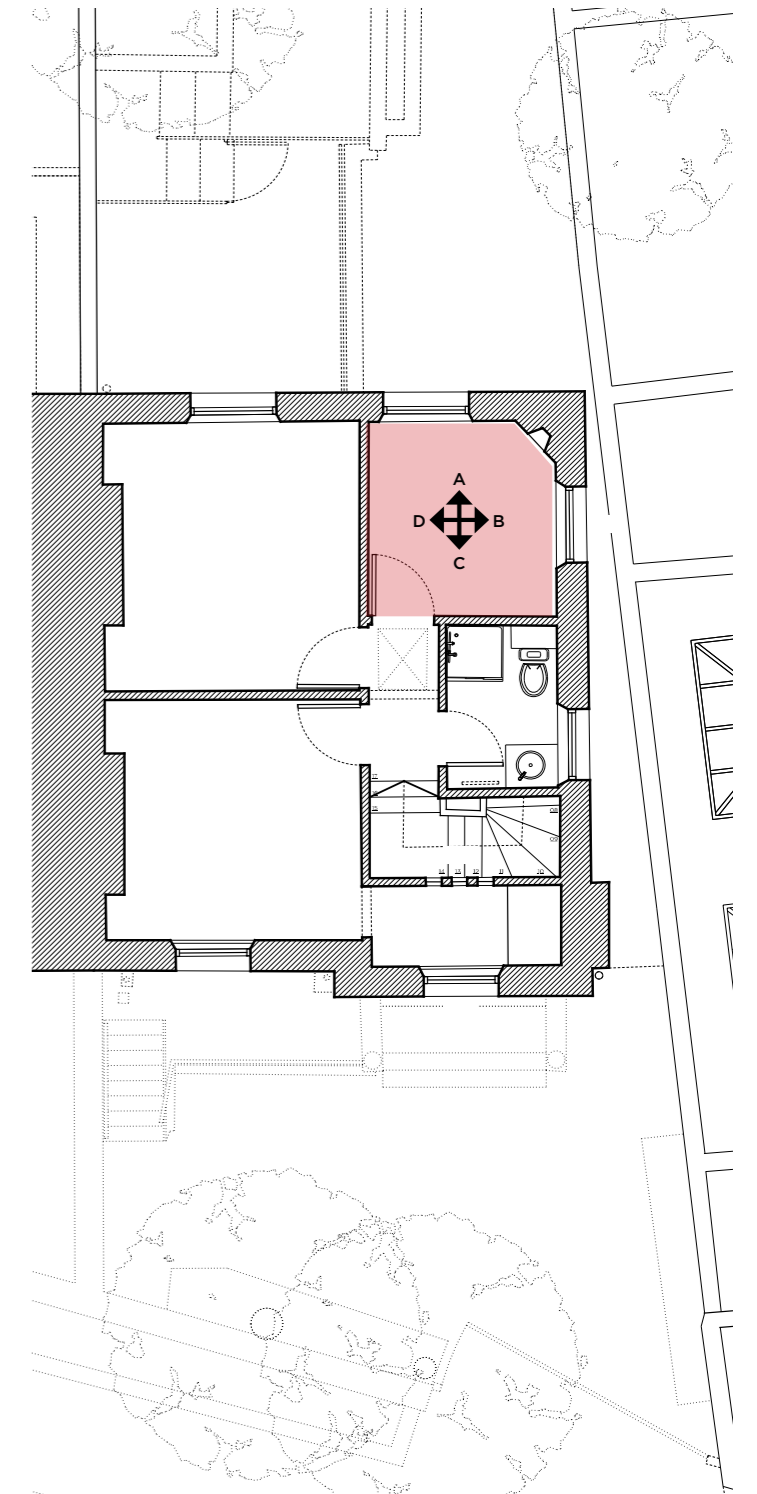

Existing Second Floor Key Plan
Not to scale





Elevation A



Elevation B




Elevation C



Elevation D

Second Floor:
rE2.03 Bathroom

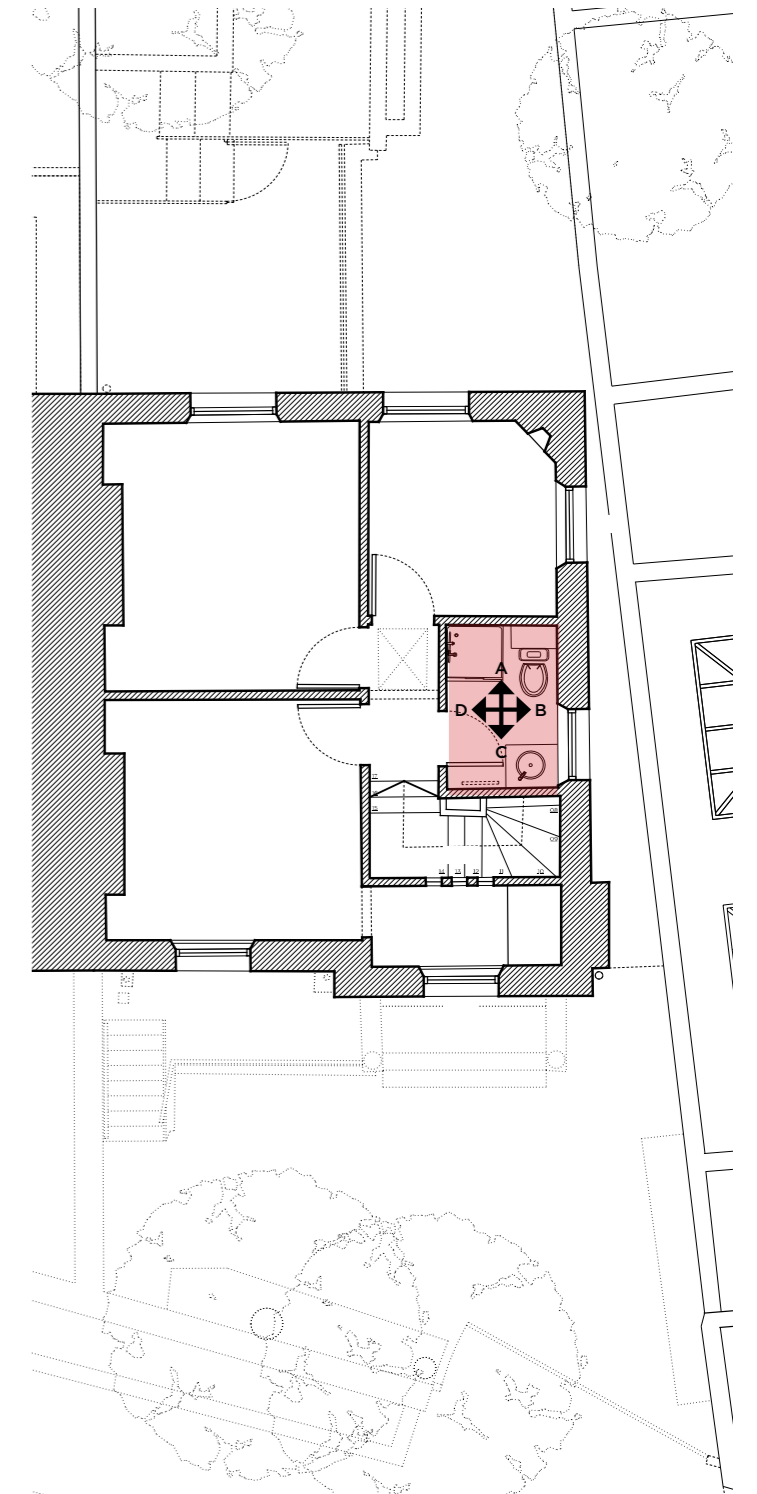

Existing Second Floor Key Plan
Not to scale






Elevation A



Elevation B

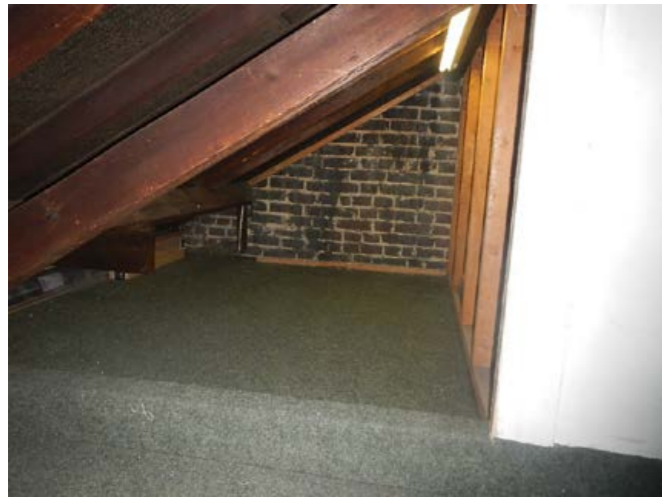


Elevation C



Elevation D

Loft:
rE3.01 Store

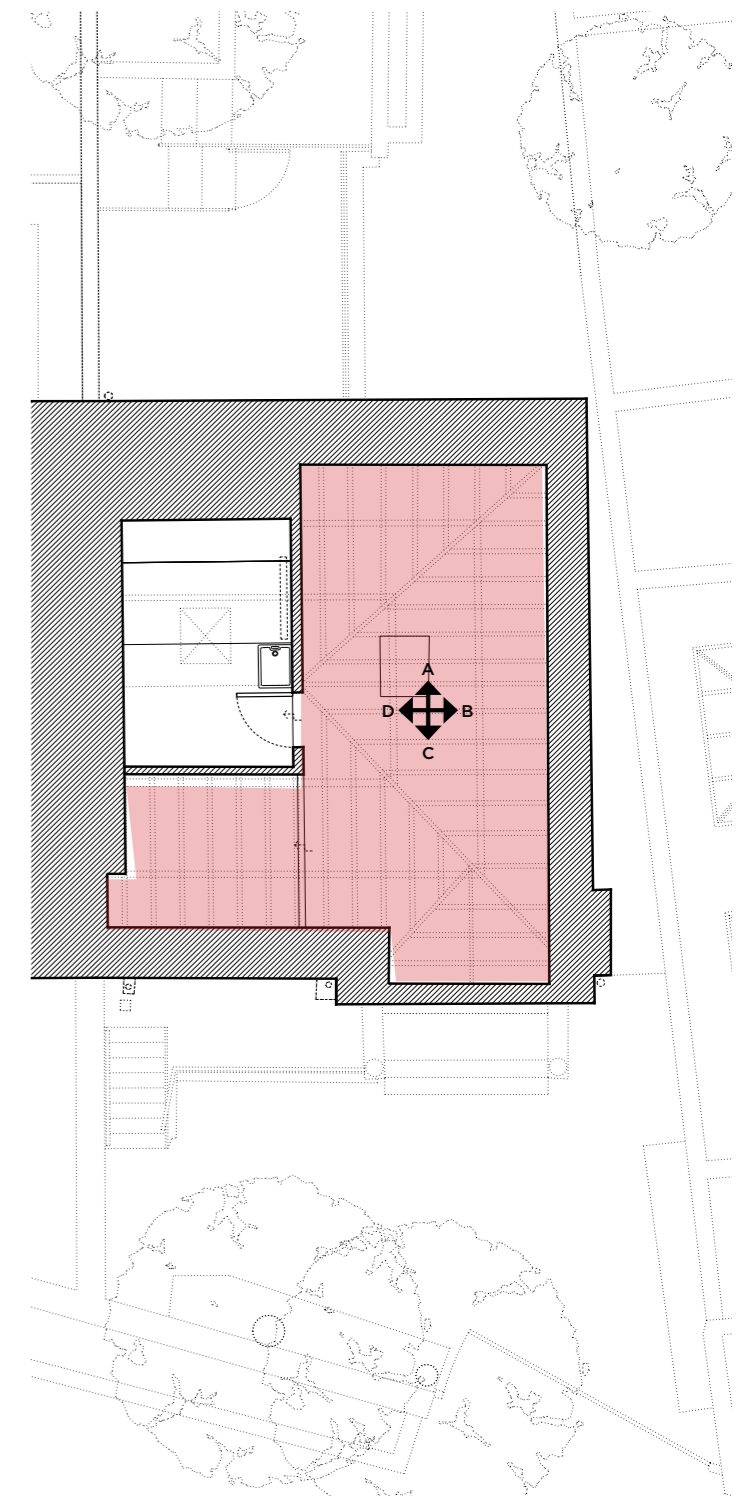

Existing Roof Key Plan
Not to scale





Elevation A




Rooflight



Elevation B

Loft:
rE3.02 Utility

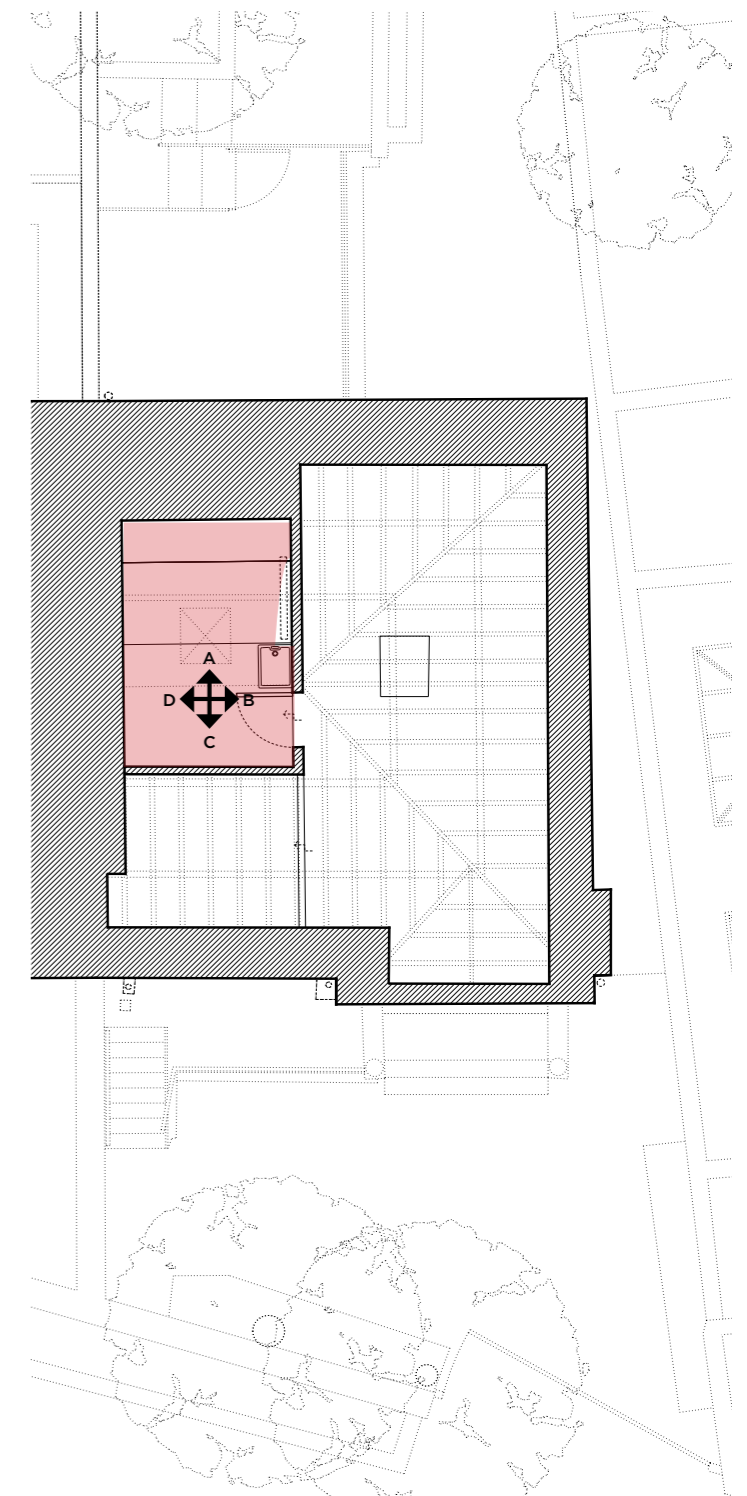

Existing Roof Key Plan
Not to scale

