


Demolition Loft RCP

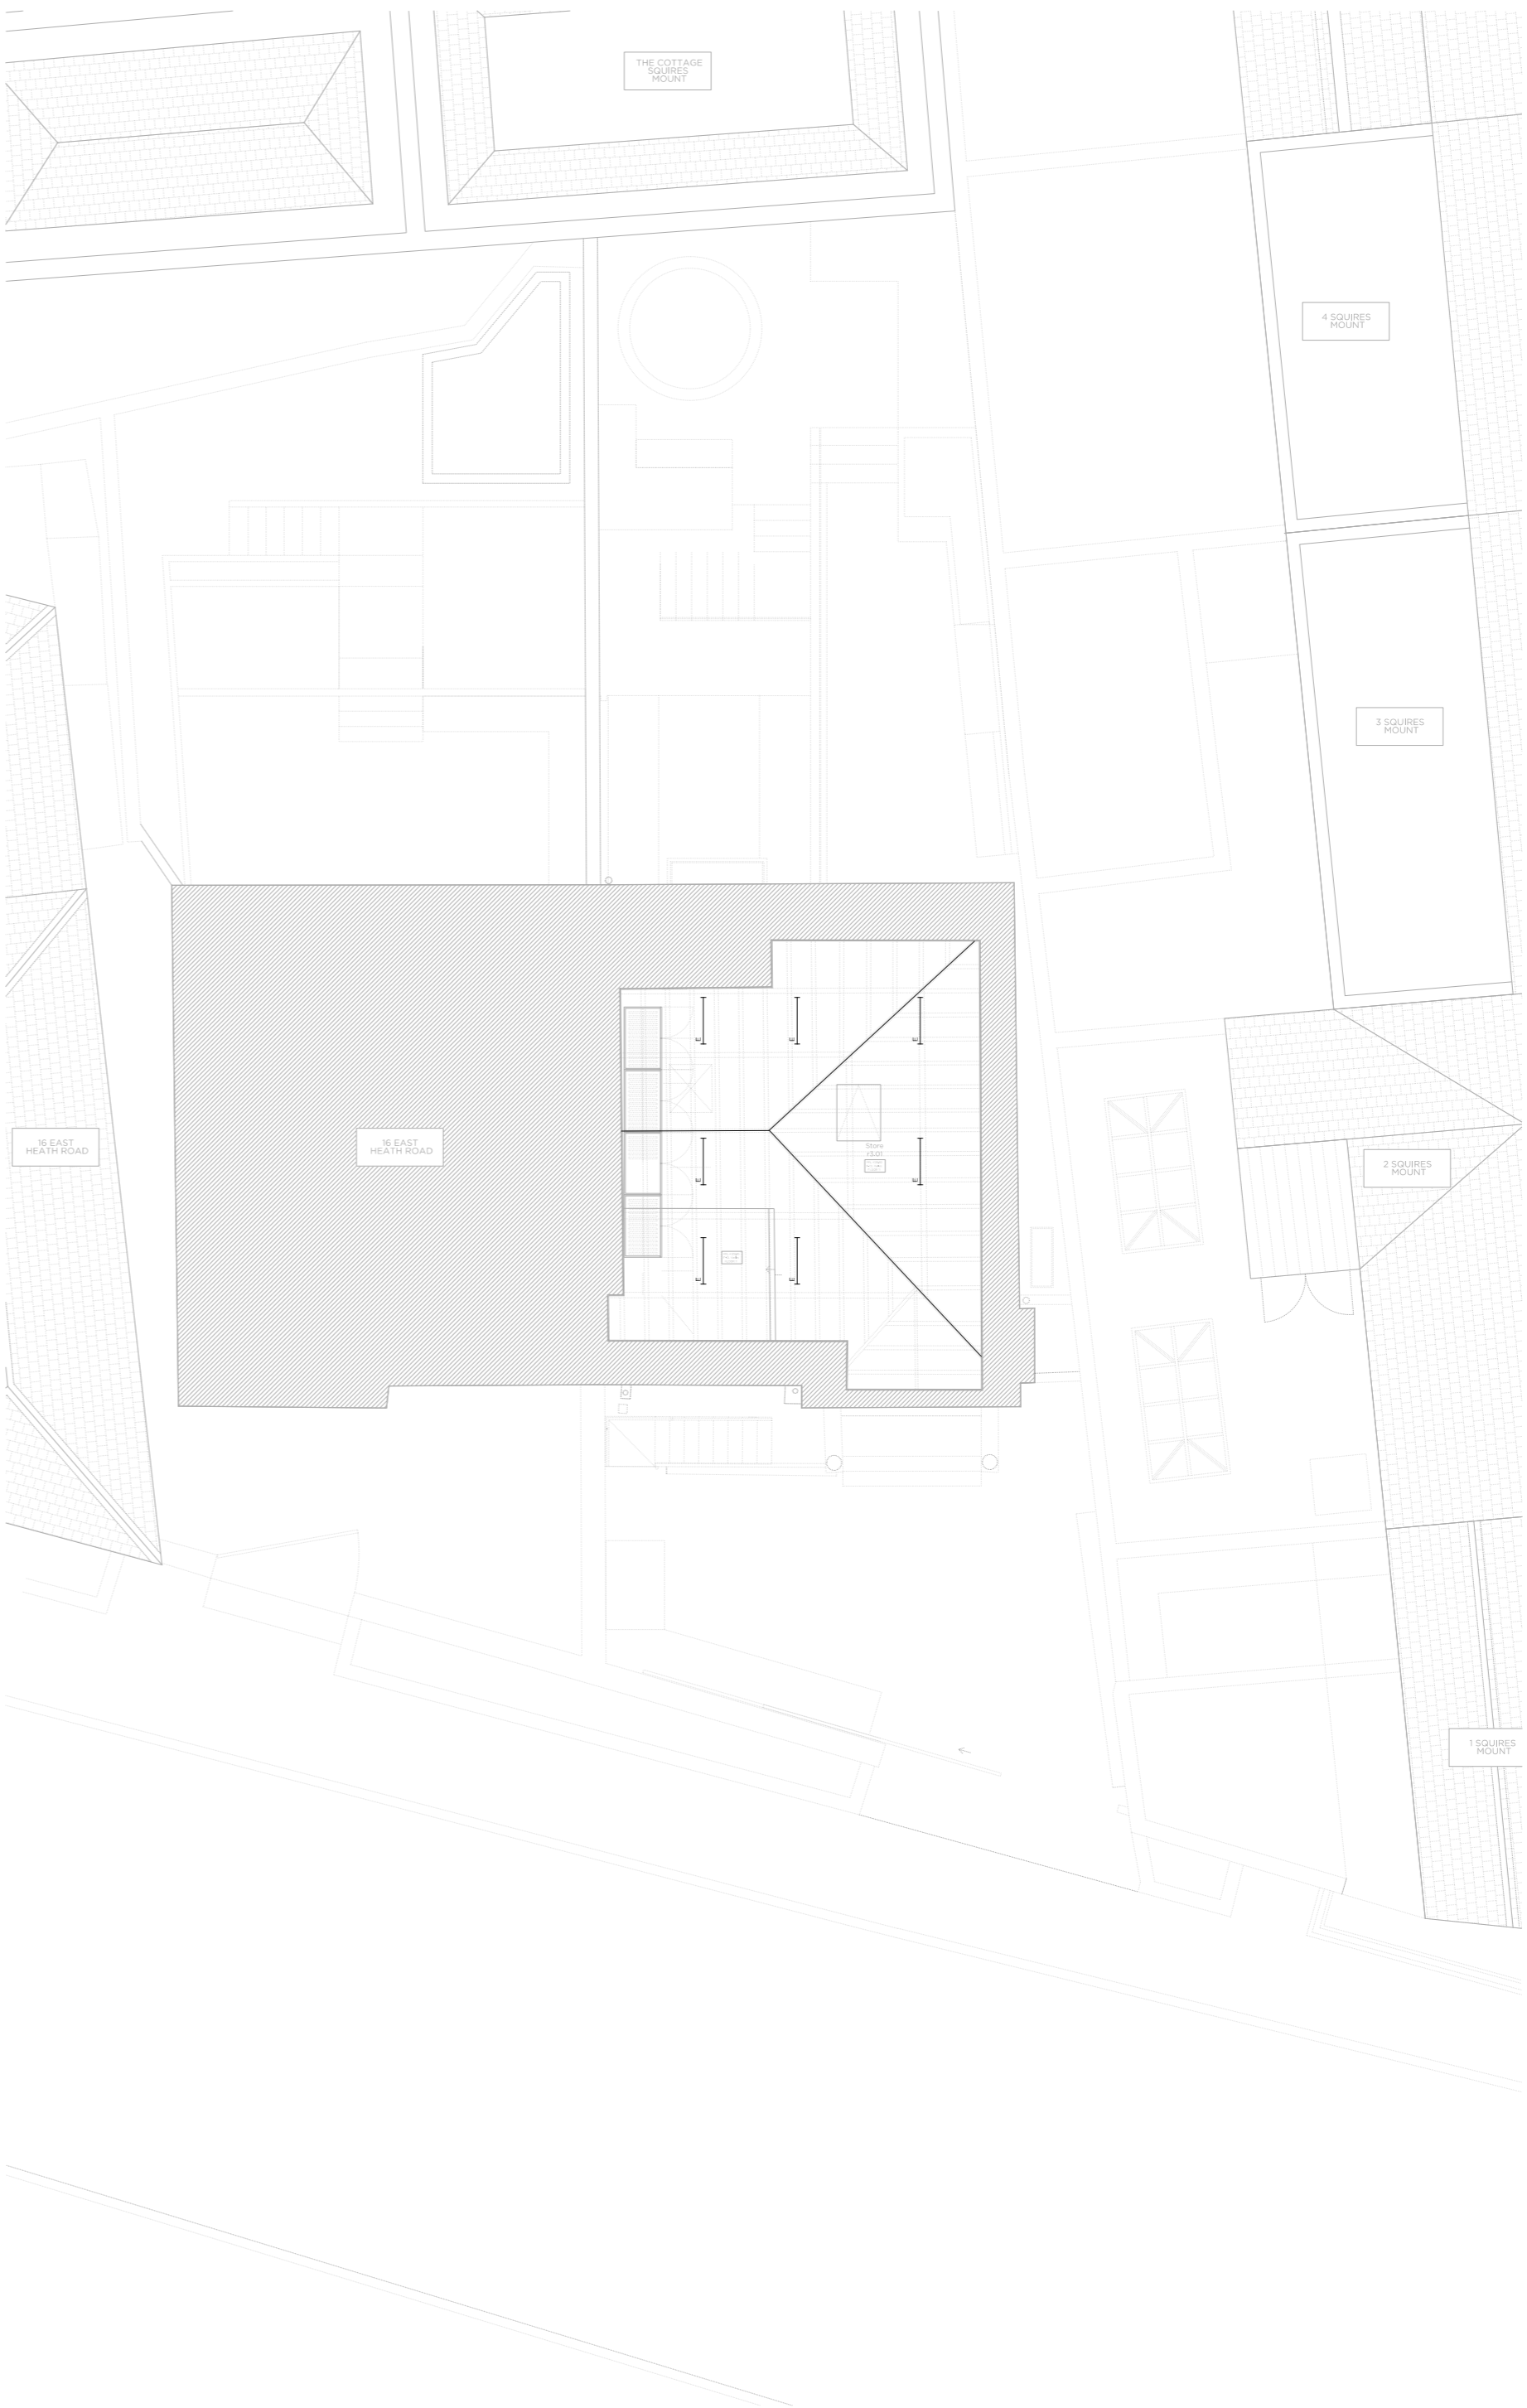

Proposed Loft RCP

Rev: 01 15/11/2016

Legend:

- Pendant
- ⊙ Recessed LED down light, fixed
- ⊙ Recessed LED, IP rated down light, fixed
- ⊙ Recessed LED downlight, adjustable
- ⊙ LED wardrobe light
- ⊙ External LED recessed wall light
- ⊙ External LED table light
- ⊙ 3 way ceiling light
- ⊙ External back of house ceiling light
- ⊙ Internal LED wall light
- ⊙ External LED wall light
- ⊙ External back of house wall light
- ⊙ Internal LED wall light, IP rated

Rev: 01 04/11/16 Issued for Planning

PLANNING

Project No: **16006**

Client: **Mr. & Ms. A. Saleh**

Date: **November 2016**

Scale: **1:100 @ A2 / 1:50 @ A0**

Project: **17 East Heath Road, NW3**

Drawing Title: **Demolition & Proposed Loft RCP**

Drawing No: **P_22** Rev: **1**

Drawn	Approved	Checked
LG	RD	

Marek Wojciechowski Architects

64-66 Margaret Street W1W 8SR T. 020 7580 9336 www.mw-a.co.uk

Copyright: Marek Wojciechowski Architects (MWA) is the author of this drawing. The drawing shall not be used to calculate areas for the purposes of taxation, etc. All drawings are to be checked on site by the contractor and any alterations to be their responsibility. Do not scale drawings. All work must comply with relevant UK Building Regulations and all Building Regulations requirements. Drawing errors and omissions to be reported to the architect.