



**PLAN  
SCALE 1:15**

NEW Partion wall and balustrade - plasterboard , joint and taped, prepared for a 3mm skim, prepared for paint finish Full Height

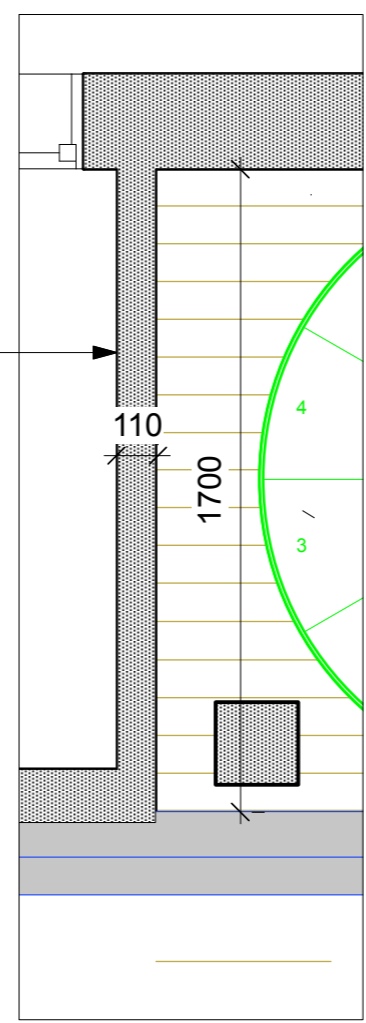

**DETAIL PLAN  
SCALE 1:20**

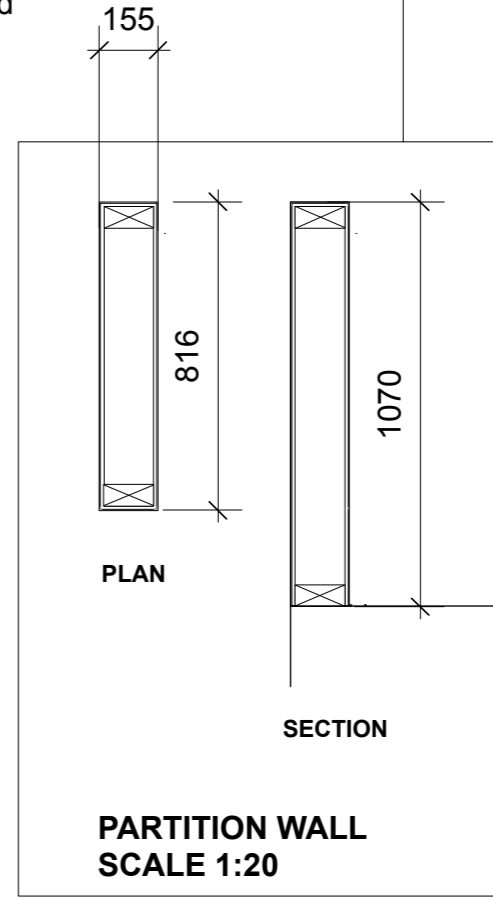

**PARTITION WALL  
SCALE 1:20**

The Contractor to advise on all details and ensure stability and strength of construction. The Contractor to provide setting out and rod drawings for approval prior to construction.

The Contractor to check all dimensions on site and relate to these drawings. The Contractor to report any discrepancies to Designers to construction.

All services to Local Authorities, BCO and Environmental Health requirements and to Service Engineer's details.

All structure to Structural Engineer's details and Local Authority and BCO requirements.

All construction and materials to comply

Contractor shall comply with:  
The CDM 2007 Regulations  
Fire Precautions Act 1971 ;  
Code of Practice for the Prevention of Fires on Construction sites and Buildings Undergoing Refurbishment (workplace) regulations 1997

Health & Safety at Work Regulations 1974 Code of Welfare conditions as outlined in the National Working Rule Agreement for the Building Industry and any Statutory Rules and Orders relating to the provision and maintenance of welfare and safety measures and amenities for all work people employed on site.

The workplace (Health , saftey and welfare) Regulations 1992  
The Construction (Health , saftey and welfare) Regulations 1996

Copyright © 2014 CJ Design Limited  
All rights reserved  
This drawing is property of Charlie Jones Ltd. It may not be duplicated or disclosed to any third part for any purpose except as authorised in writing by Charlie Jones Ltd  
No part of this design work may be reproduced without prior permission of the copyright owners.  
All dimensions and site levels on this drawing to be checked on site and any discrepancies reported to the designer prior to commencement of the work.  
No dimensions to be scaled from this drawing. If in doubt ask.

|               |  |
|---------------|--|
| Client        | KAY & CO                                     |
| Project date  | 3RD DECEMBER                                 |
| Location      | Kay & Co,<br>6 Pancras Square<br>Kings Cross |
| Job No.       | 01-Kay-KX                                    |
| Drawing Name: | Section                                      |
| Drawing No.   | CJ-EL-I-105                                  |
| Drawn By:     | CJ   |
| Scale:        | 1:50   |
| Rev           | A  |

 CJ Design Ltd  
No.28  
24 St Pancras Way  
London NW1 0NY  
Email: charlie@cjdesign.uk.com

T. 0207 383 4937  
M. 0789 4664112