

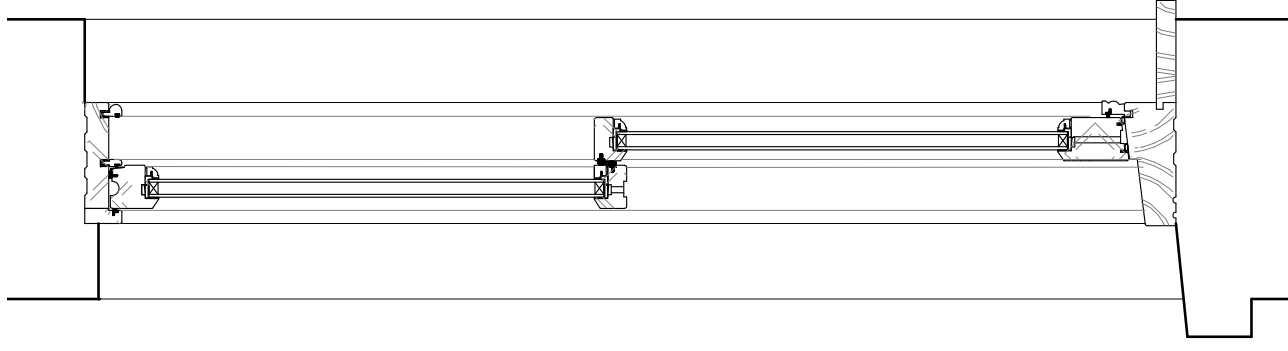
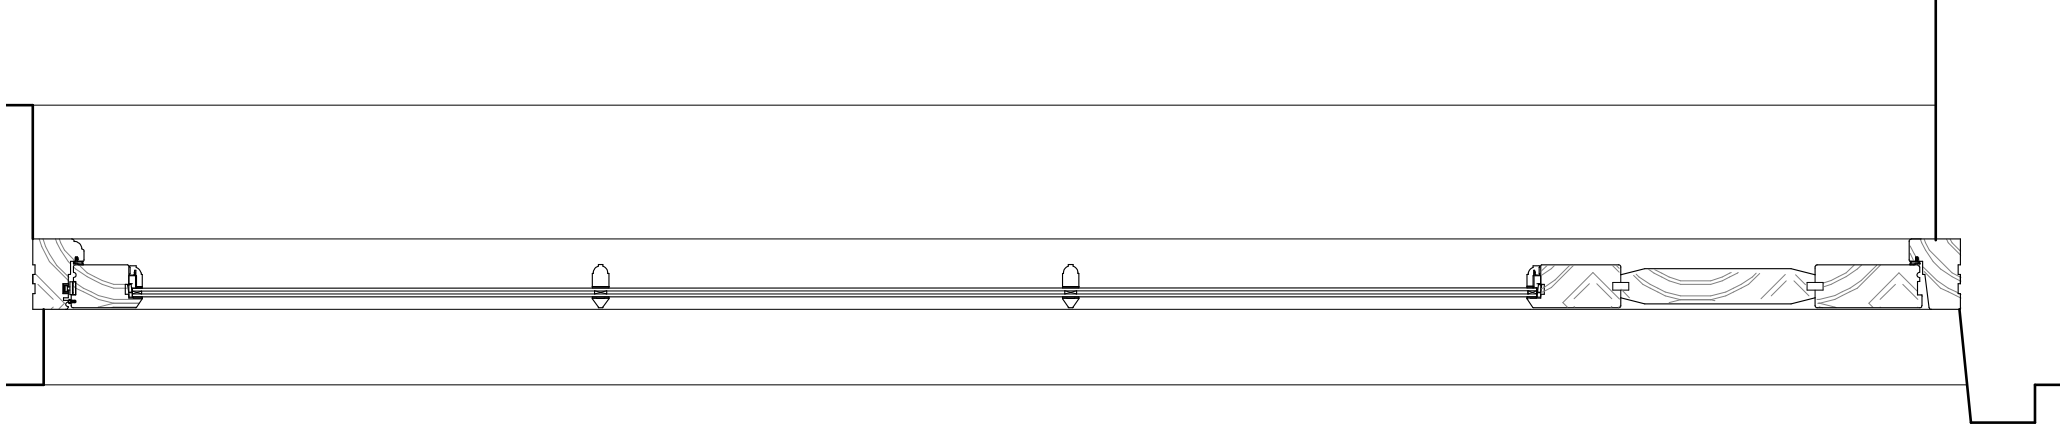


WINDOWS AND DOORS TO BE PAINTED HARDWOOD

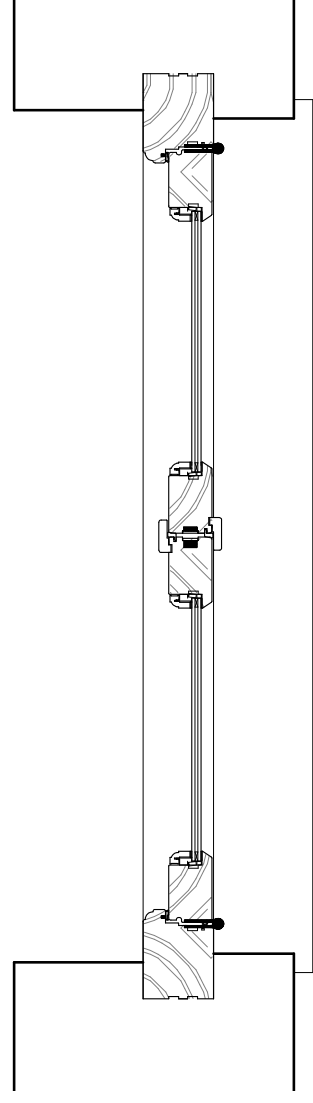

1:10 SASH WINDOW DETAIL

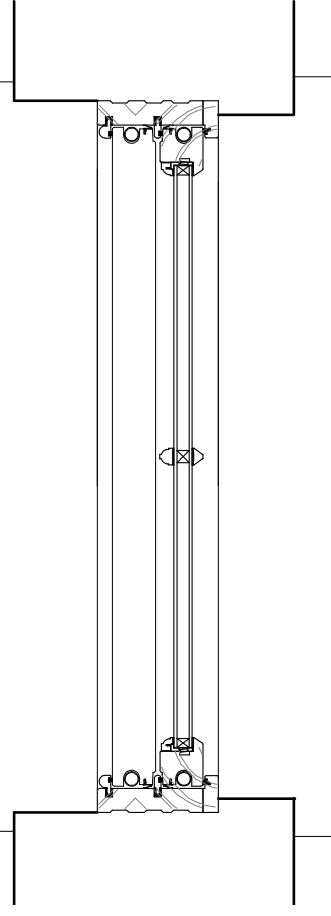

1:10 FRENCH DOOR DETAIL IN FORMER WINDOW OPENINGS AT GROUND & FIRST FLOOR