


16a Neals Yard Location Plan

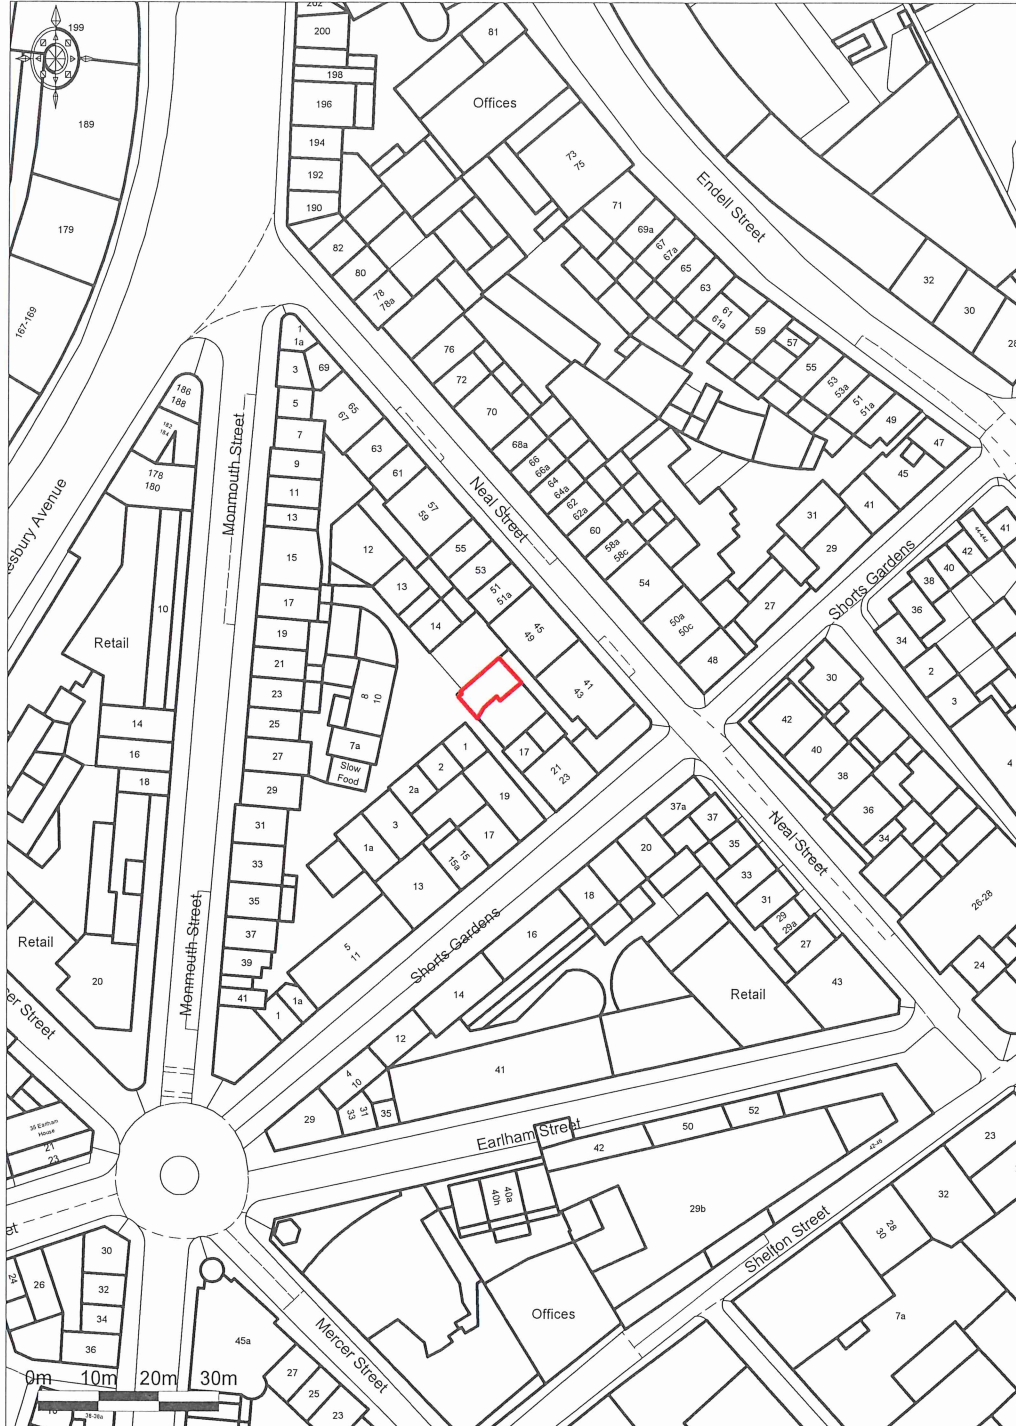

© UKMap Copyright The GeoInformation Group 2016
Licence No. LANDMLON100003121118. Plotted Scale - 1:1250

WALSINGHAM PLANNING
APPLICANT PLANNING & DEVELOPMENT EXPERTS
Walsingham House, 100-102 High Street, Boston, Lincolnshire, Lincs. NG5 8JH
01509 532241 F 01509 532245 Email: info@walsinghamplanning.co.uk
www.walsinghamplanning.co.uk