


MGA	
McGregor Associates	Chartered Architects
10 Remsey Place, Mableton, Kent, ME15 6LE Tel: 01622 768735 Fax: 01622 768407 email: info@mgaarch.co.uk	

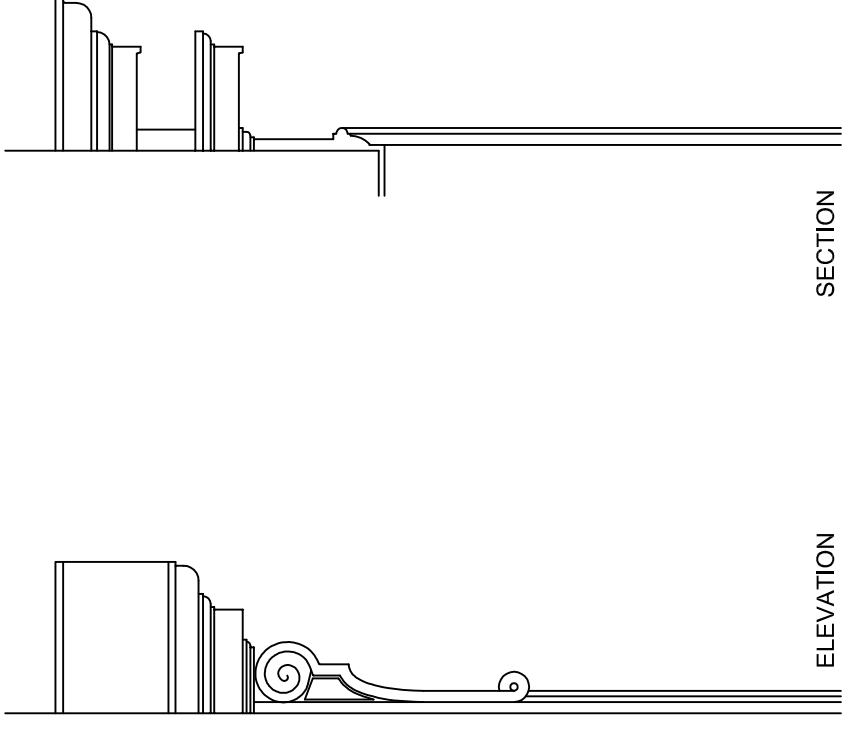


ELEVATION

SECTION




SIDE ELEVATION AND SECTION

SCALE 1:20 @ A3

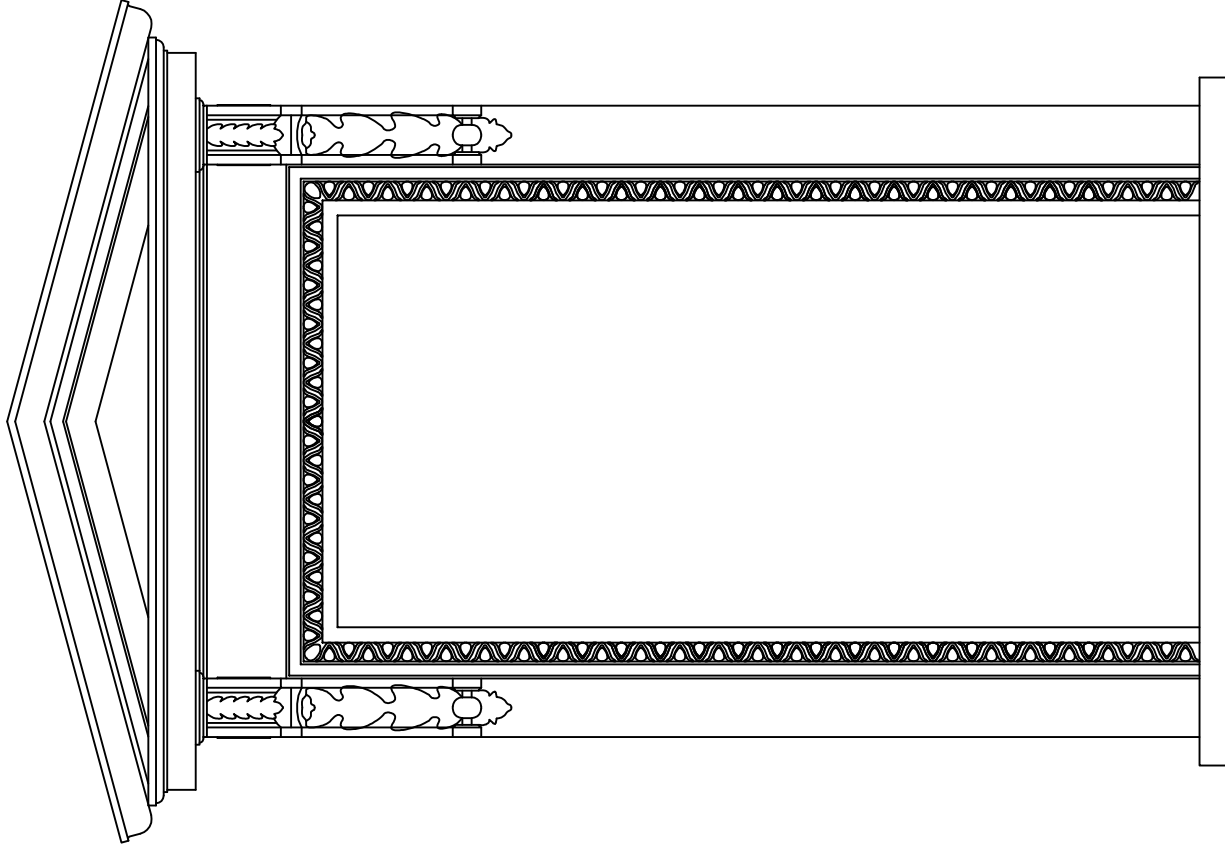

FRONT WINDOW FIRST FLOOR SURROUND DETAILS

SCALE 1:20 @ A3

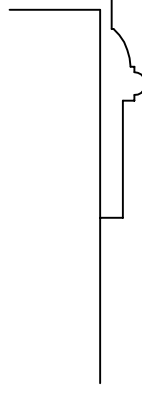

SURROUND DETAIL PLAN

SCALE 1:10 @ A3

MGA	McGregor Associates						
client	Haverstock Hill Ltd Wescott House 35 Portland Place, London, W1B 1AE						
project	New Residential Development 94 Haverstock Hill London, W9 2JG NW3 2BD						
drawing	PLANNING DRAWING External Painted Feature Details_Sheet 1						
date	Nov 2016	scale	1:10/20@A3	drawn	DM	checked	DMG
job no	2016_03	drawing no	PL 54	rev			