




WINDOW SURROUND HEAD SECTION  
SCALE 1:10 @ A3

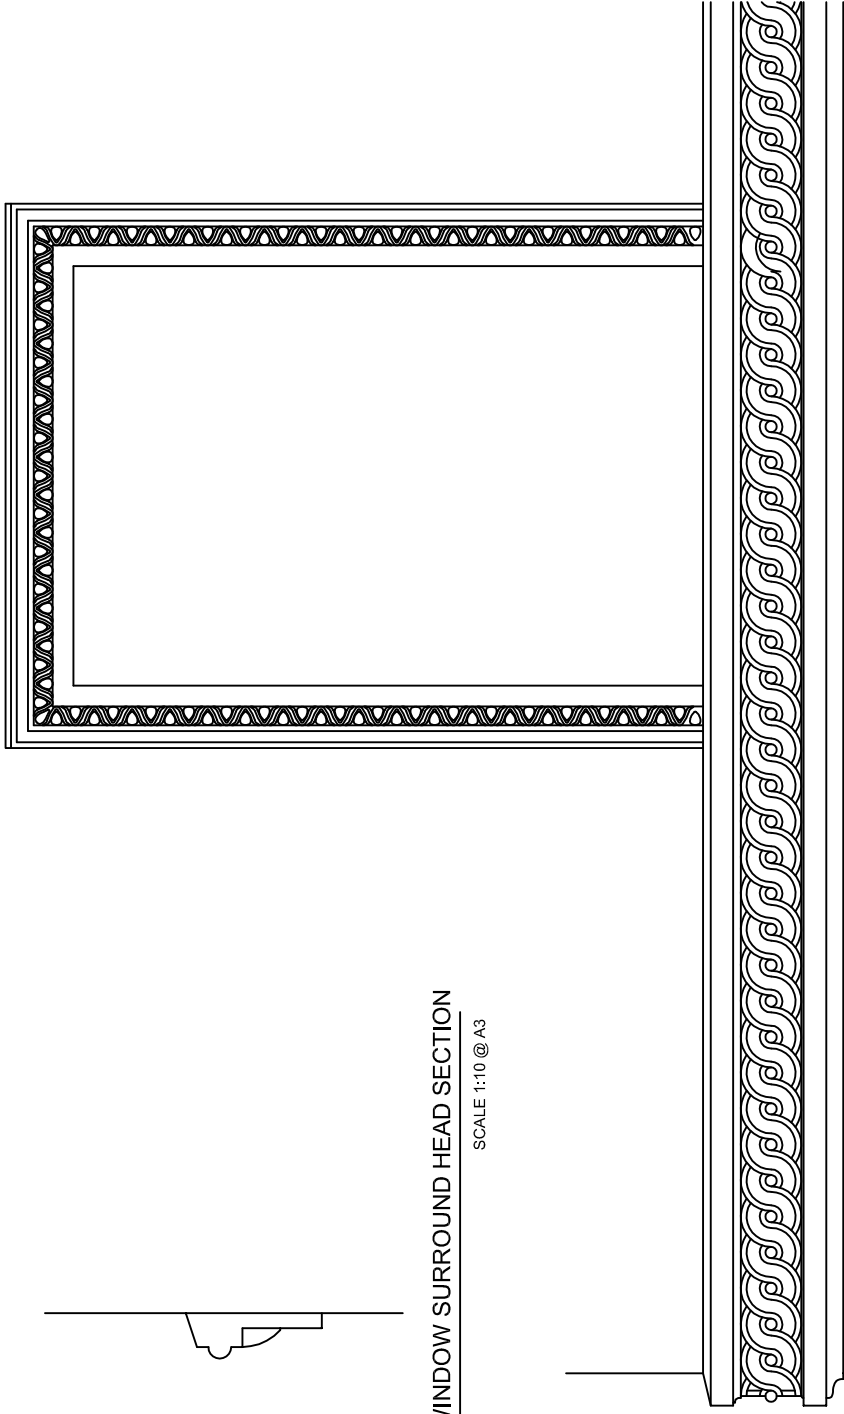


SIDE WINDOW SECOND FLOOR SURROUND DETAILS  
SCALE 1:20 @ A3

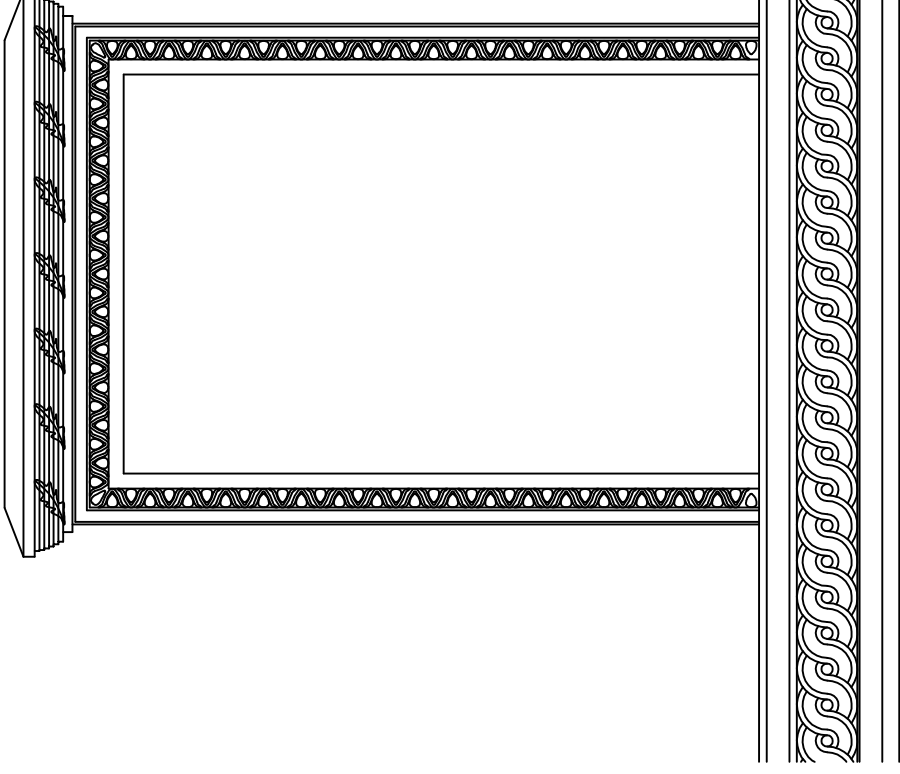

FRONT WINDOW SECOND FLOOR SURROUND DETAILS  
SCALE 1:20 @ A3

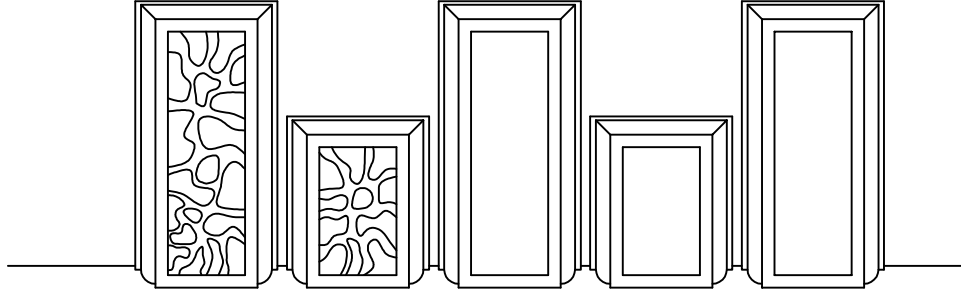

WINDOW SURROUND JAMB SECTION  
SCALE 1:10 @ A3

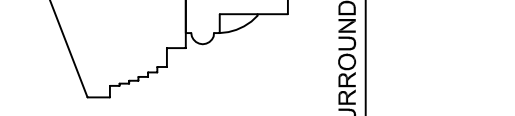

WINDOW SURROUND HEAD SECTION  
SCALE 1:10 @ A3

CORNER DETAILING  
SCALE 1:20 @ A3

MGA	McGregor Associates						
client	Haverstock Hill Ltd Wescott House 35 Portland Place, London, W1B 1AE						
project	New Residential Development 94 Haverstock Hill London, W9 2JG NW3 2BD						
drawing	PLANNING DRAWING External Painted Feature Details_Sheet 2						
date	Nov 2016	scale	1:10/20@A3	drawn	DM	checked	DMG
job no	2016_03	drawing no	PL 55	rev			