


Left Elevation

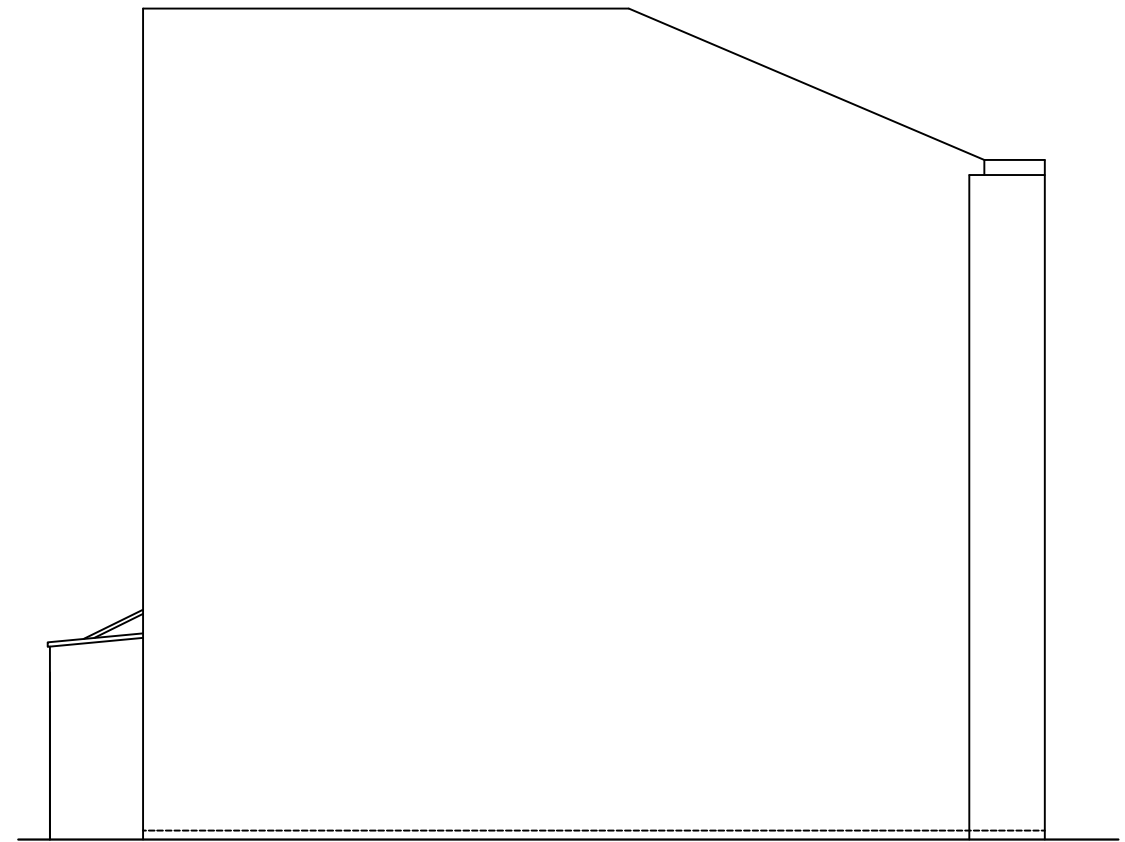


Right Elevation

**Customer's own base:**  
 As all building works are not included within our contract and that payments are being made directly to your builder, Anglian Home Improvements do not accept any responsibility and do not guarantee any aspect of the existing base. The company's responsibilities are therefore limited to supplying and installing the conservatory in accordance with these plans

**Notes:**  
 Existing physical barrier to remain

This drawing is the copyright of Anglian Home Improvements and must not be re-issued, loaned or copied without their consent. All dimensions are in millimetres (mm) unless noted otherwise. Do not use for base laying purposes

Produced on A3 paper

 

Rev.	Date	Description	Initials
A	10/11/16	Left-hand side elevation amended to show additional level	WS



Drawing title: <b>Proposed Plan and Elevations</b>	
Contract No. : <b>099/91868</b>	<b>Page 4 of 4</b>
Proposed: PVCu White Knight Conservatory At: 12A Kingdon Road London NW6 1PH	
For: Mr Ziyambi	
Drawers initials: <b>RP</b>	Scale: <b>1:100</b> Date: <b>08/09/16</b>