
Existing portland stone cornice ————				
New portland stone ashlar cladding to match existing			>	
Existing portland stone				
Existing portland stone ladding to be retained where unaffected by works				
		1		
		~		
Line of link bridge demolition				 7

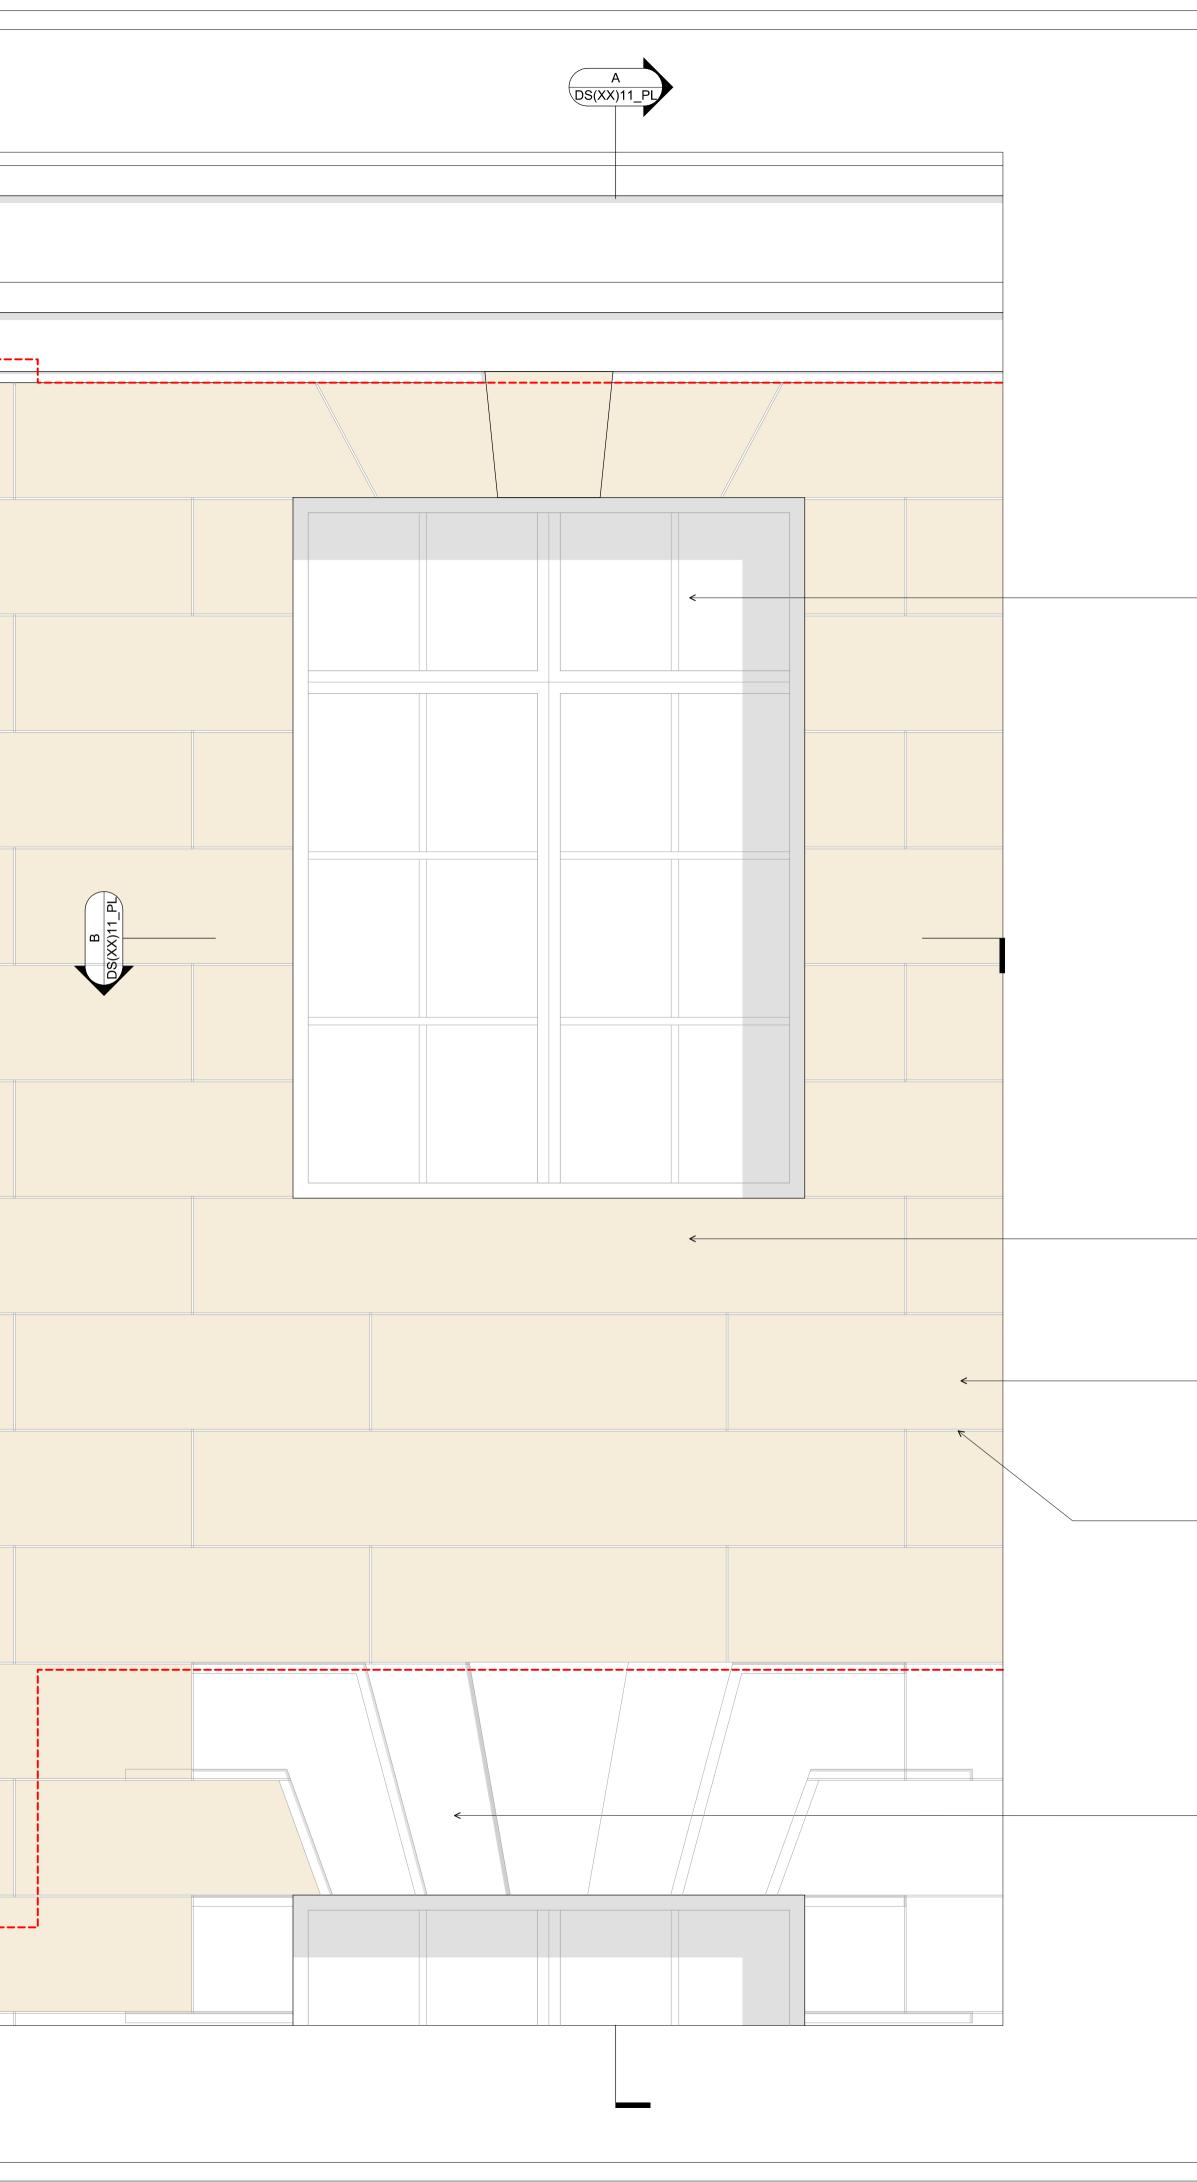

	CDM:
	Notes:
	Potential scope of new portland stone ashlar cladding
	Line of link bridge demolition
New metal frame window to match existing windows on this level	
New portland cill ledge stone to match existing	
New portland stone ashlar cladding to match existing	
New joint size to match existing	Issued for:
	P01 09.11.16 Issued for discharge of planning conditions
	Revision history:
	Project: Camden Town Hall
New portland stone keystone cladding to match existing	Drawing title: Proposed Elevation Detail
	DS(XX)13_PL P01
	Scale: 1:10@A1
	1 Oliver's Yard
	55-71 City Road London EC1Y 1HQ 0207 833 8533
	orms@orms.co.uk orms.co.uk
	Do not scale. All dimensions to be confirmed on site. Information contained in this drawing is the sole copyright of Orms designers + architects ltd and is not to be reproduced without permission.