


sign colours

GK Green Pantone 3435	GK Stone Pantone 7527
Black	Brass
GK Bronze Pantone 875	F&B Hague Blue
Light Gold	RAL 1013


typefaces

House name text DevinneOpti-Ornamented
secondary text Mercury Text GI Roman


ITEM 01 (Qty 1)
New pictorial sign retaining existing image to existing bracketwork with new Greene King header unit, and new brass cowl light illumination.
Scale 1:20

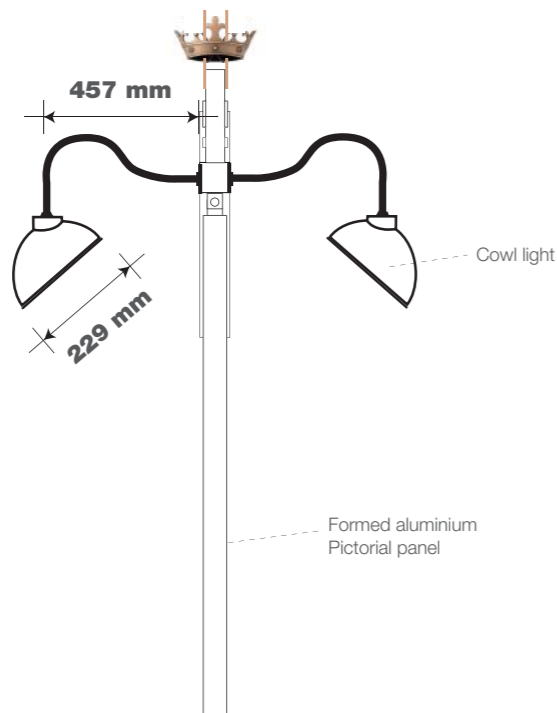


ITEM 04A (Qty 1)
Brass A3 chalkboard to replace existing.
Scale 1:20

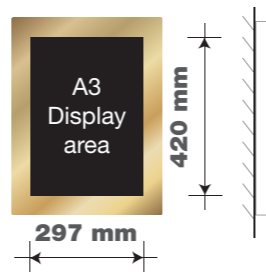


ITEM 04B (Qty 1)
Brass A3 chalkboard to replace existing.
Scale 1:20

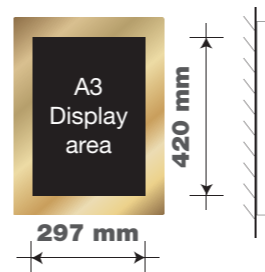

ITEM 05A (Qty 1)
Brass A3 Display area back lit (LED) menu case.
Scale 1:20

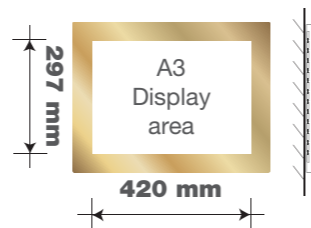

ITEM 05A (Qty 1)
Brass A3 Display area back lit (LED) menu case.
Scale 1:20

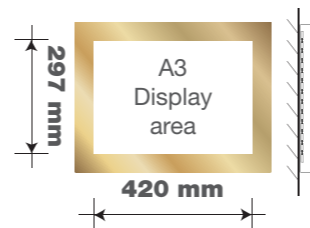

ITEM 06 (Qty 1)
New vinyl to glass panel above doors.
Scale 1:20



ITEM 02 (Qty 1)
New fascia sign illuminated by three brass cowl lights.
Scale 1:20



ITEM 03 (Qty 1)
New fascia sign illuminated by three brass cowl lights.
Scale 1:20



GREENE KING.
MUSEUM TAVERN
49 GREAT RUSSEL ST
BLOOMSBURY
LONDON
WC1B 3BA


122334 REV B
09/11/16 - CLF



ashleighsigns.co.uk

ITEM 07 (Qty 1)

Brass GK plaque engraved and
inlaid with black.
Scale 1:10

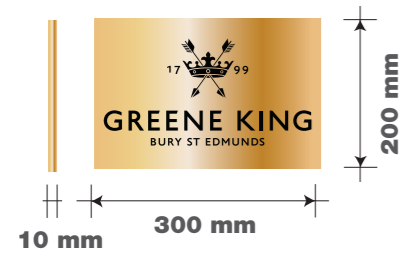

ITEM 08 (Qty 1)

Brass framed history board
Scale 1:20



GREENE KING.
MUSEUM TAVERN
49 GREAT RUSSEL ST
BLOOMSBURY
LONDON
WC1B 3BA

122334 REV B
09/11/16 - CLF



EXISTING FRONT ELEVATION




Scale 1:50 @ A3

GREENE KING.
MUSEUM TAVERN
49 GREAT RUSSEL ST
BLOOMSBURY
LONDON
WC1B 3BA

122334 REV B
09/11/16 - CLF



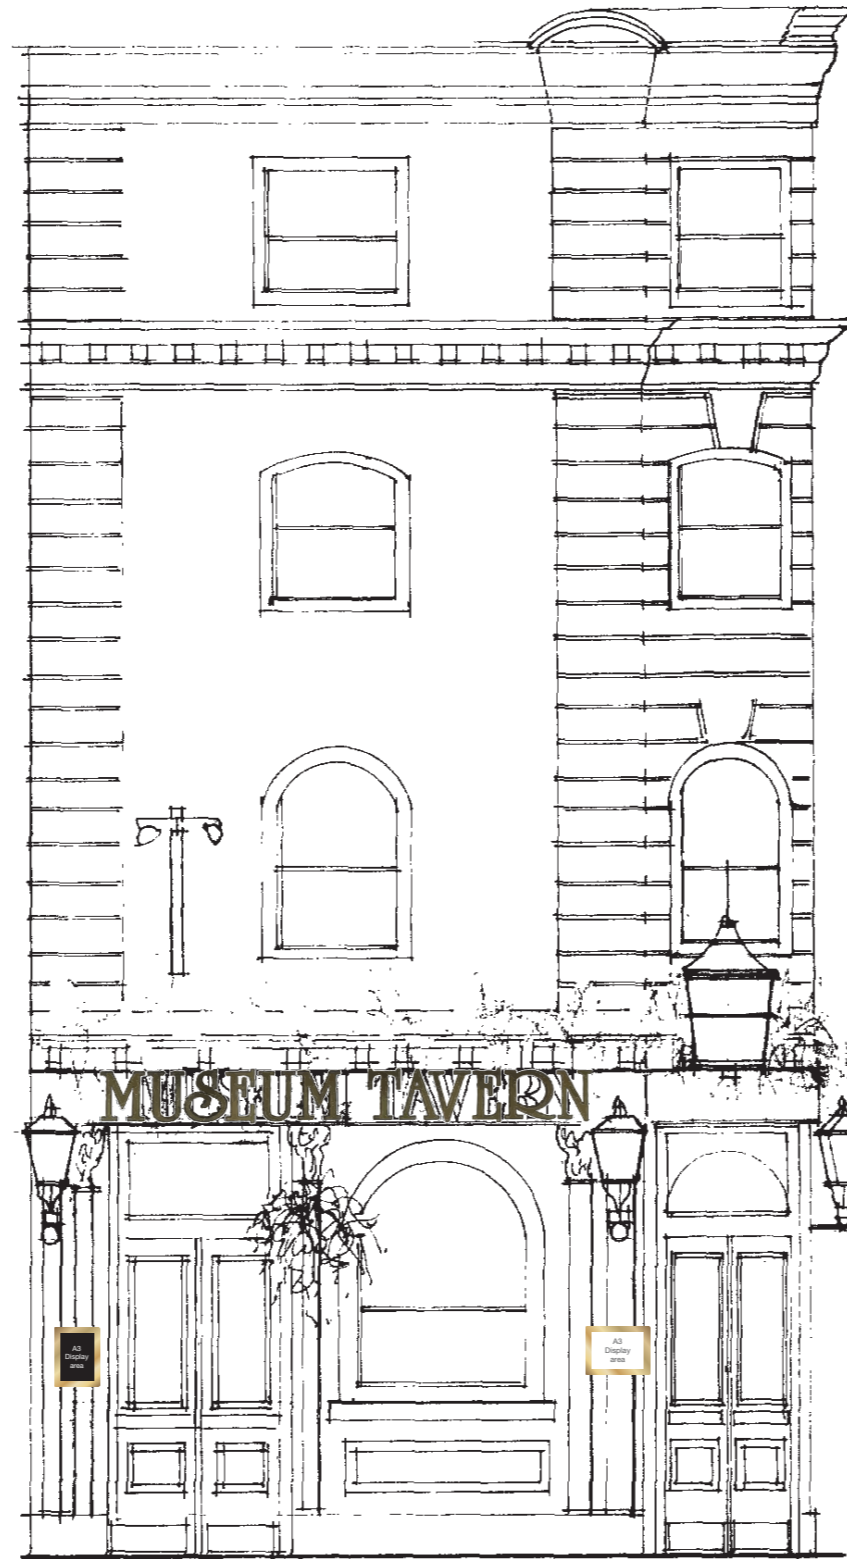

EXISTING SIDE ELEVATION -



Scale 1:50 @ A3

GREENE KING.
MUSEUM TAVERN
49 GREAT RUSSEL ST
BLOOMSBURY
LONDON
WC1B 3BA

122334 REV B
09/11/16 - CLF





PROPOSED FRONT ELEVATION




Scale 1:50 @ A3

GREENE KING.
MUSEUM TAVERN
49 GREAT RUSSEL ST
BLOOMSBURY
LONDON
WC1B 3BA

122334 REV B
09/11/16 - CLF



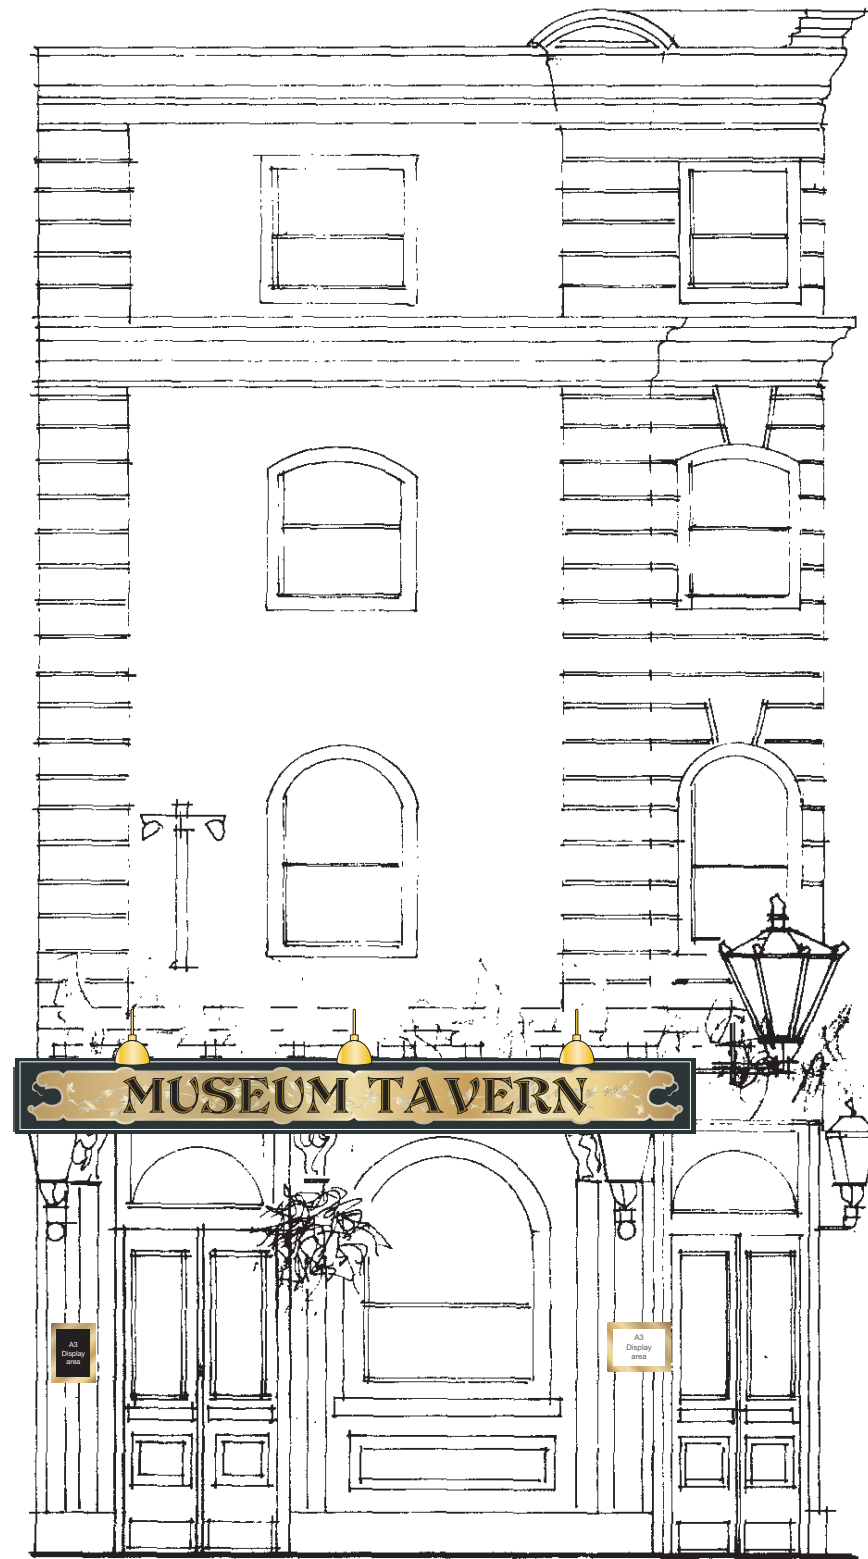

PROPOSED SIDE ELEVATION .



Scale 1:50 @ A3

GREENE KING.
MUSEUM TAVERN
49 GREAT RUSSEL ST
BLOOMSBURY
LONDON
WC1B 3BA

122334 REV B
09/11/16 - CLF



01

02

04 A

03

05 B

05 A

06

07

08

04 B



GREENE KING.
MUSEUM TAVERN
 49 GREAT RUSSEL ST
 BLOOMSBURY
 LONDON
 WC1B 3BA

122334 REV B
 09/11/16 - CLF





GREENE KING.
MUSEUM TAVERN
49 GREAT RUSSEL ST
BLOOMSBURY
LONDON
WC1B 3BA

122334 REV B
09/11/16 - CLF