


DO NOT SCALE FROM THIS DRAWING

DRAWING TO BE READ IN CONJUNCTION WITH ALL OTHER ARCHITECT'S AND ENGINEER'S CONTRACT DRAWING & SPECIFICATIONS. ANY DISCREPANCIES MUST BE BROUGHT TO THE ATTENTION OF THE ARCHITECT IMMEDIATELY.  
THE CONTRACTOR MUST VERIFY ALL DIMENSIONS BY SITE MEASUREMENT BEFORE ORDERING MATERIALS OR MANUFACTURING COMPONENTS.  
SUBSTITUTE MATERIALS & PRODUCTS TO THOSE NAMED WILL BE ACCEPTABLE IF PROVEN TO BE OF EQUAL OR HIGHER PERFORMANCE AND NOT IN CONFLICT WITH OTHER ELEMENTS.

NOTES:

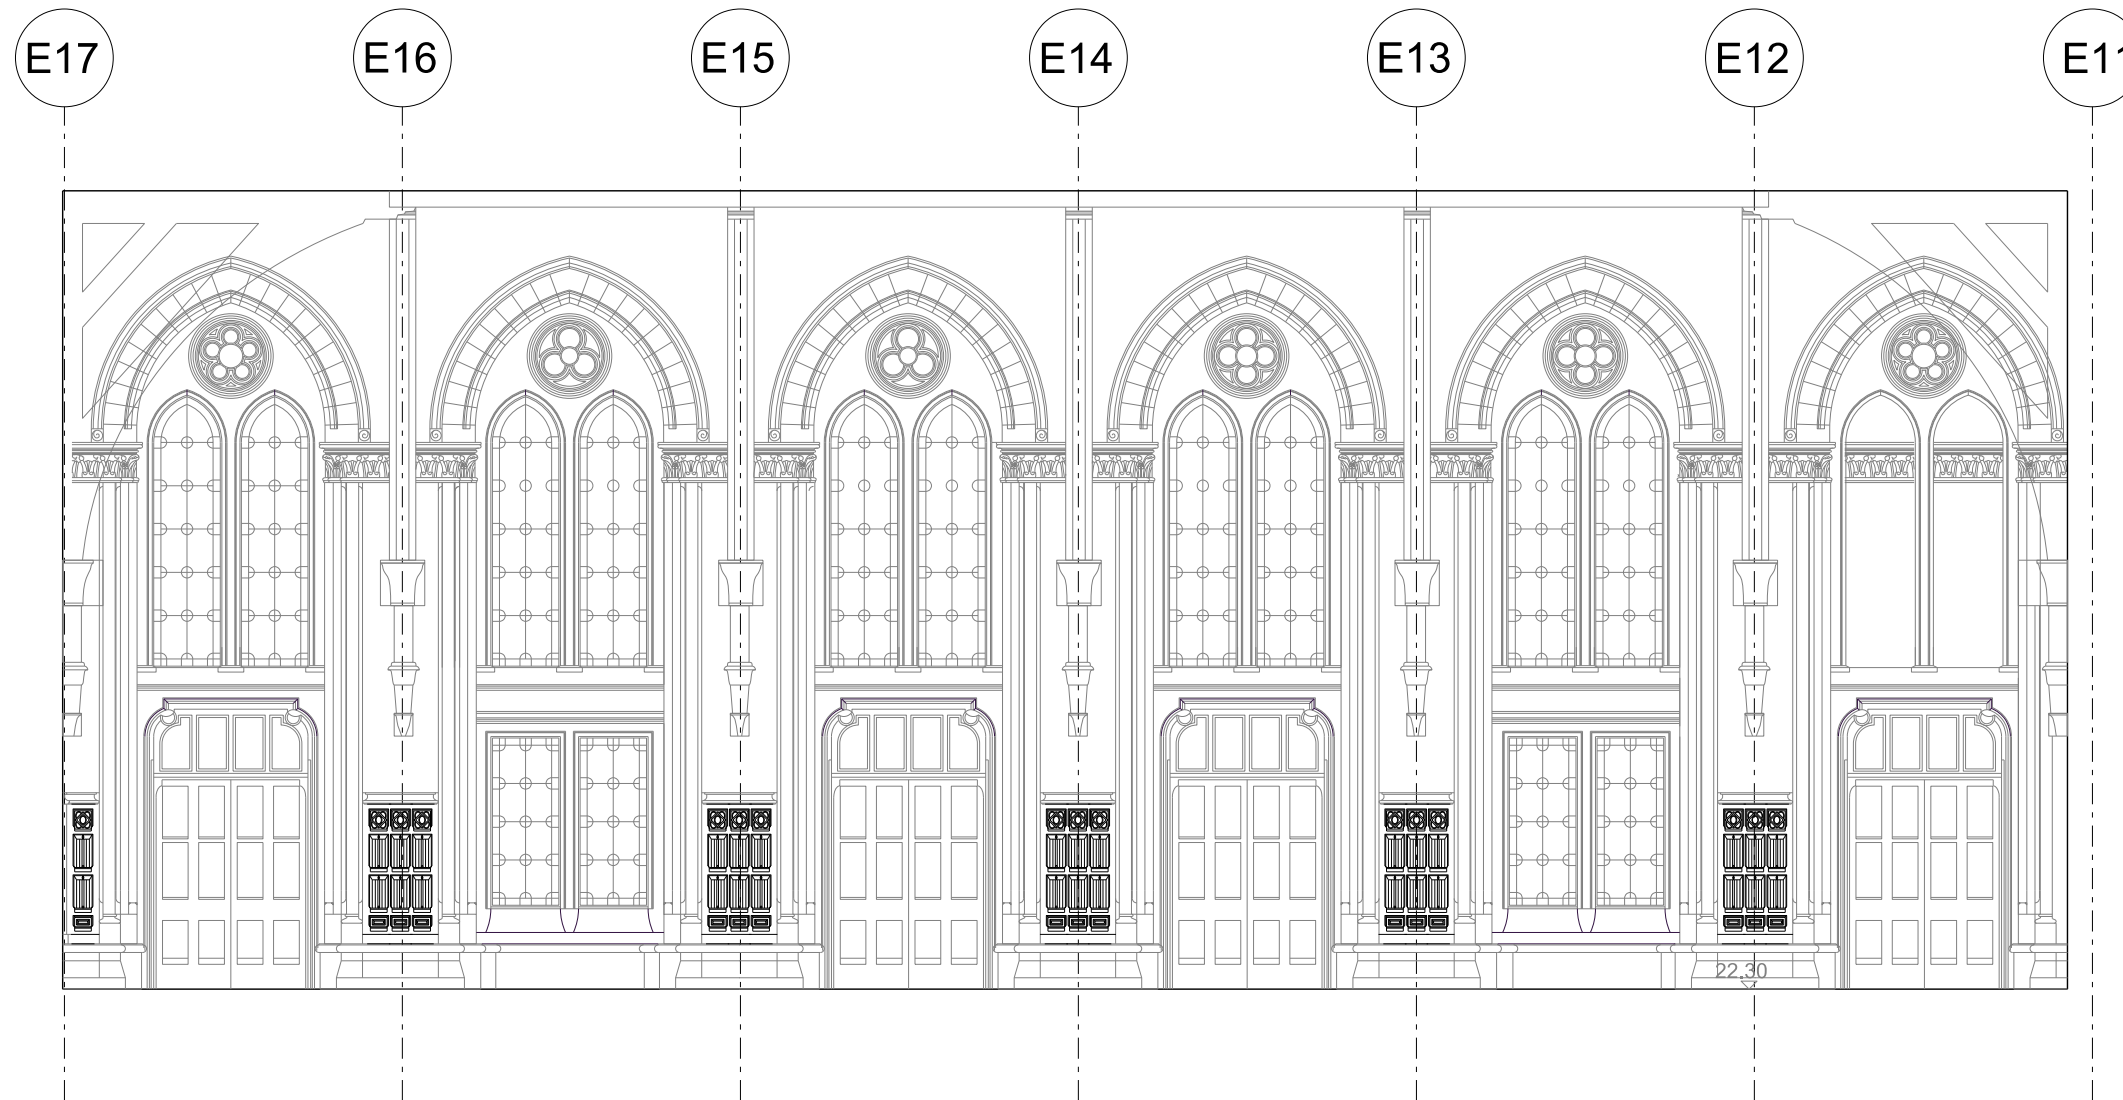

planning

JOB TITLE  
St Pancras booking office

DRAWING TITLE  
E elevation - existing

JOB NO.	DWG NO.	REV
272H	L033	-
DRAWN BY	SCALE	DATE
JM	1:100@A3	Aug16

**RICHARD GRIFFITHS ARCHITECTS**  
Do not scale this drawing use figured dimensions only. If in doubt ask. Copyright RGA  
5 Maidstone Mews, 72 -76 Borough High Street, London SE1 1GN  
0207 357 8788 www.rgarchitects.com