


DO NOT SCALE FROM THIS DRAWING

DRAWING TO BE READ IN CONJUNCTION WITH ALL OTHER ARCHITECT'S AND ENGINEER'S CONTRACT DRAWING & SPECIFICATIONS. ANY DISCREPANCIES MUST BE BROUGHT TO THE ATTENTION OF THE ARCHITECT IMMEDIATELY. THE CONTRACTOR MUST VERIFY ALL DIMENSIONS BY SITE MEASUREMENT BEFORE ORDERING MATERIALS OR MANUFACTURING COMPONENTS. SUBSTITUTE MATERIALS & PRODUCTS TO THOSE NAMED WILL BE ACCEPTABLE IF PROVEN TO BE OF EQUAL OR HIGHER PERFORMANCE AND NOT IN CONFLICT WITH OTHER ELEMENTS.

NOTES:

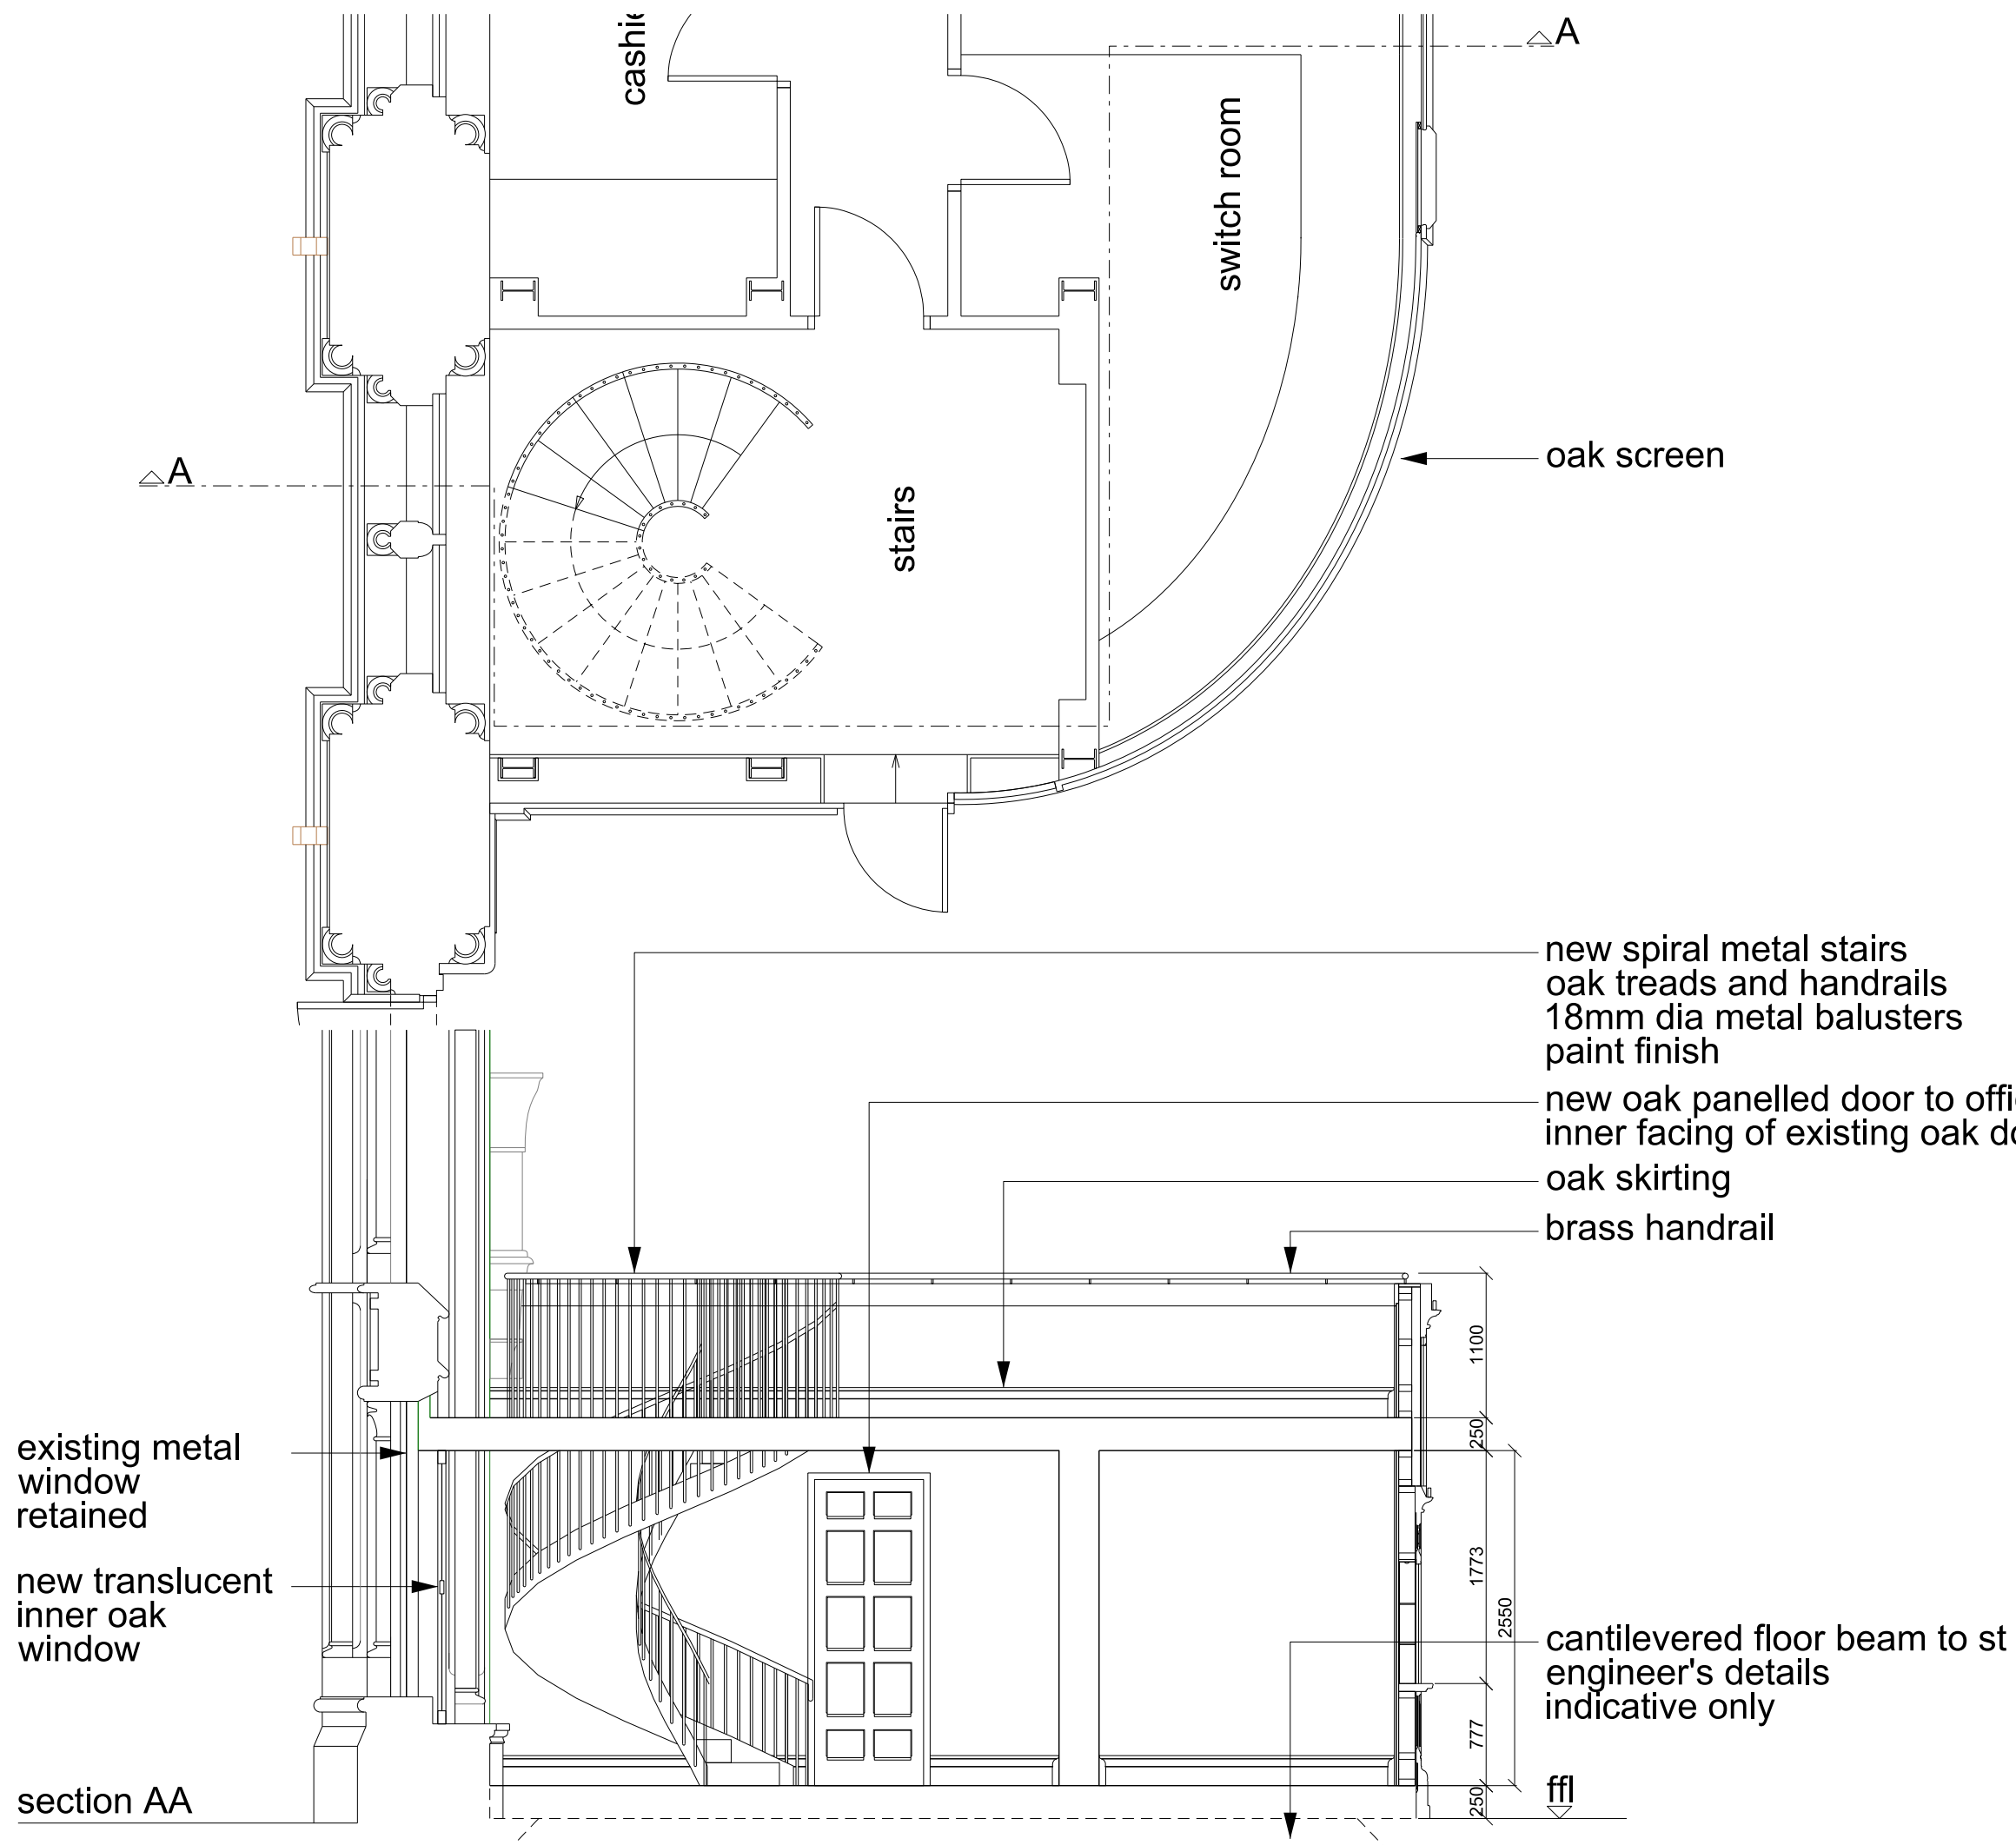

new spiral metal stairs
oak treads and handrails
18mm dia metal balusters
paint finish

new oak panelled door to offices to match
inner facing of existing oak door

oak skirting

brass handrail

cantilevered floor beam to st
engineer's details
indicative only

existing metal
window
retained

new translucent
inner oak
window

section AA

A 03/11/16 updated

planning

JOB TITLE

St Pancras booking office

DRAWING TITLE

E-W section - proposed

JOB NO.

272H

DWG NO.

L122

REV

A

DRAWN BY

JM

SCALE

1:50@A3

DATE

Oct16

RICHARD GRIFFITHS ARCHITECTS

Do not scale this drawing use figured dimensions only. If in doubt ask. Copyright RGA
5 Maidstone Mews, 72 -76 Borough High Street, London SE1 1GN
0207 357 8788 www.rgarchitects.com