



brass handrail

missing sections of crenellation
reinstated in facsimile

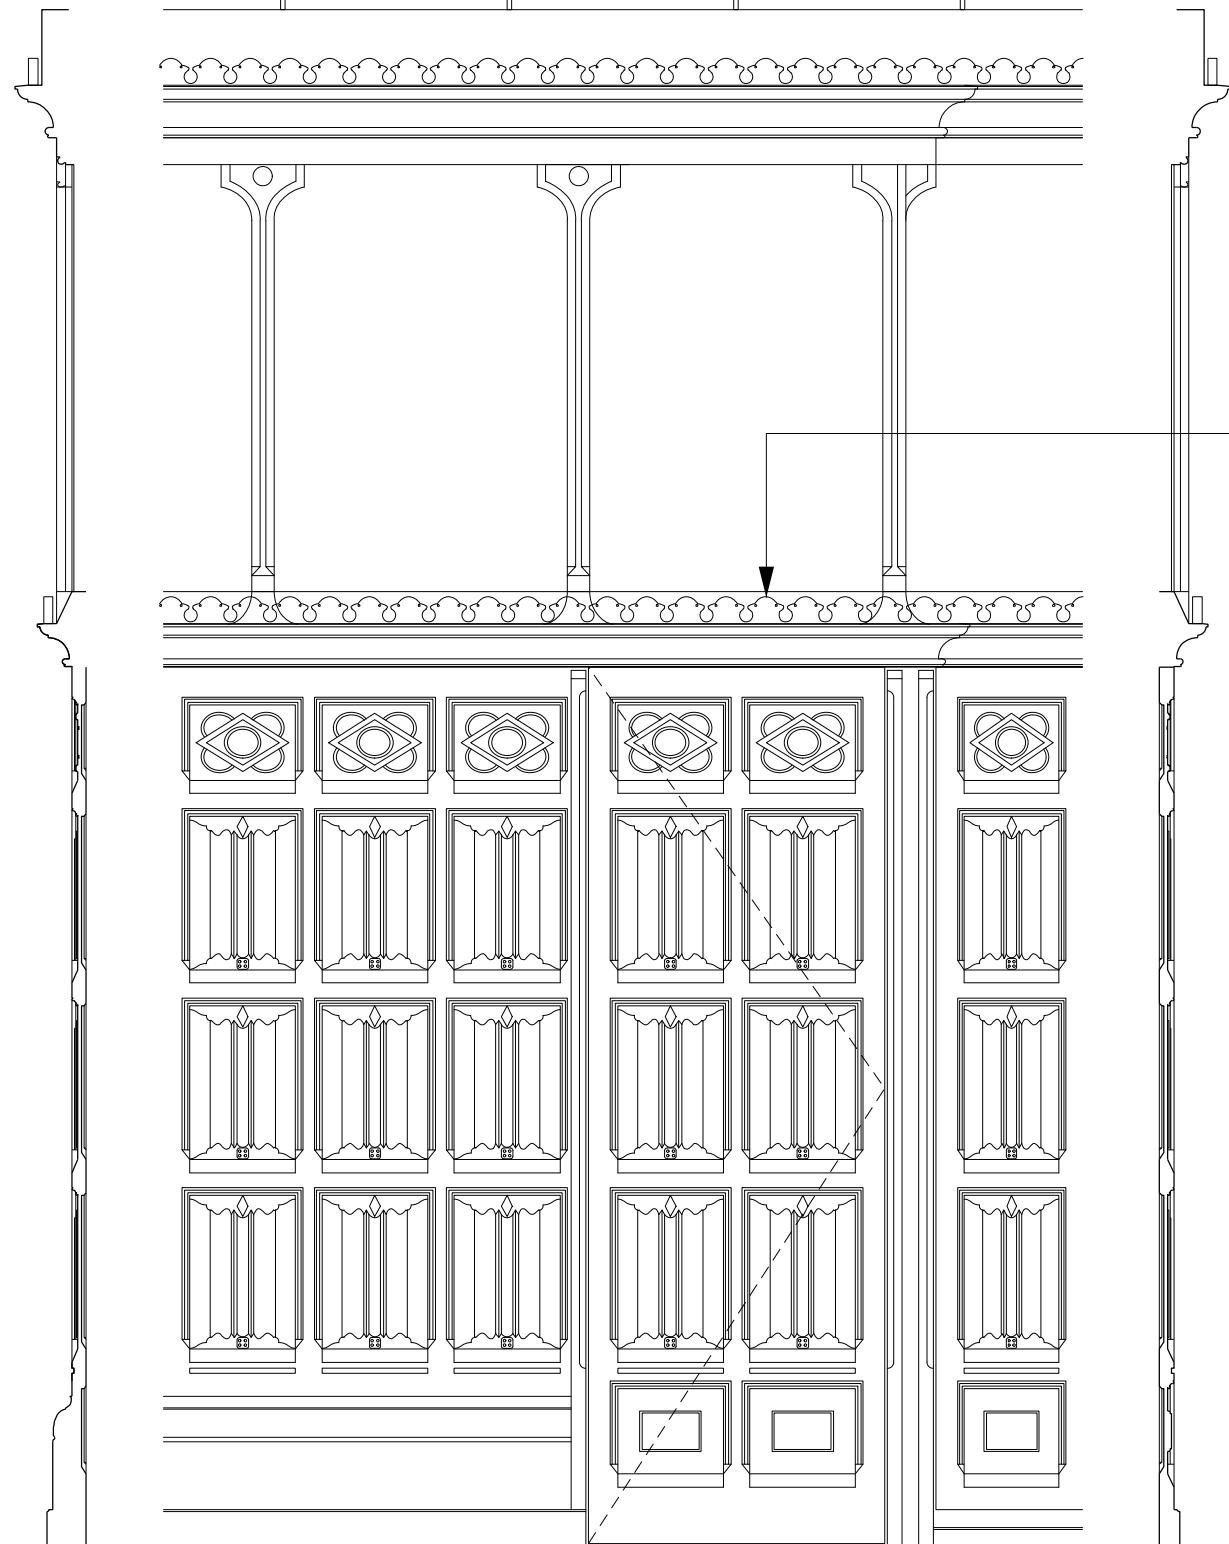

panelled oak door
leaf removed to be
repaired fully for
reinstatement

frame and screen
otherwise
undisturbed

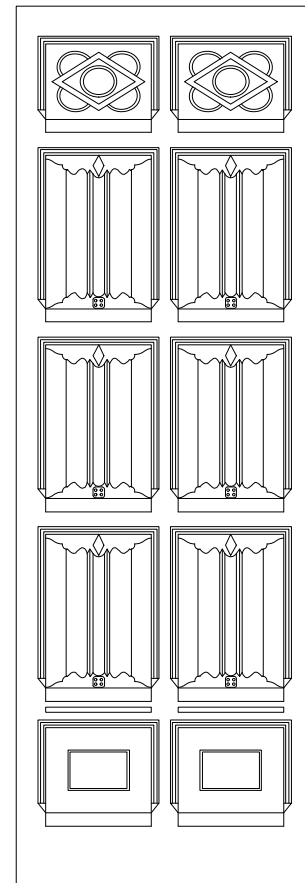

DO NOT SCALE FROM THIS DRAWING

DRAWING TO BE READ IN CONJUNCTION WITH ALL OTHER ARCHITECT'S AND ENGINEER'S CONTRACT DRAWING & SPECIFICATIONS. ANY DISCREPANCIES MUST BE BROUGHT TO THE ATTENTION OF THE ARCHITECT IMMEDIATELY. THE CONTRACTOR MUST VERIFY ALL DIMENSIONS BY SITE MEASUREMENT BEFORE ORDERING MATERIALS OR MANUFACTURING COMPONENTS. SUBSTITUTE MATERIALS & PRODUCTS TO THOSE NAMED WILL BE ACCEPTABLE IF PROVEN TO BE OF EQUAL OR HIGHER PERFORMANCE AND NOT IN CONFLICT WITH OTHER ELEMENTS.

NOTES:

A 03/11/16 updated
planning

JOB TITLE
St Pancras booking office

DRAWING TITLE
door and screen details - proposed

JOB NO.	DWG NO.	REV
272H	L141	A

DRAWN BY	SCALE	DATE
JM	1:20@A3	Oct16

RICHARD GRIFFITHS ARCHITECTS
Do not scale this drawing use figured dimensions only, if in doubt ask. Copyright RGA
5 Maidstone Mews, 72 -76 Borough High Street, London SE1 1GN
0207 357 8788 www.rgarchitects.com