



1 Existing Plan
1:100 @ A1

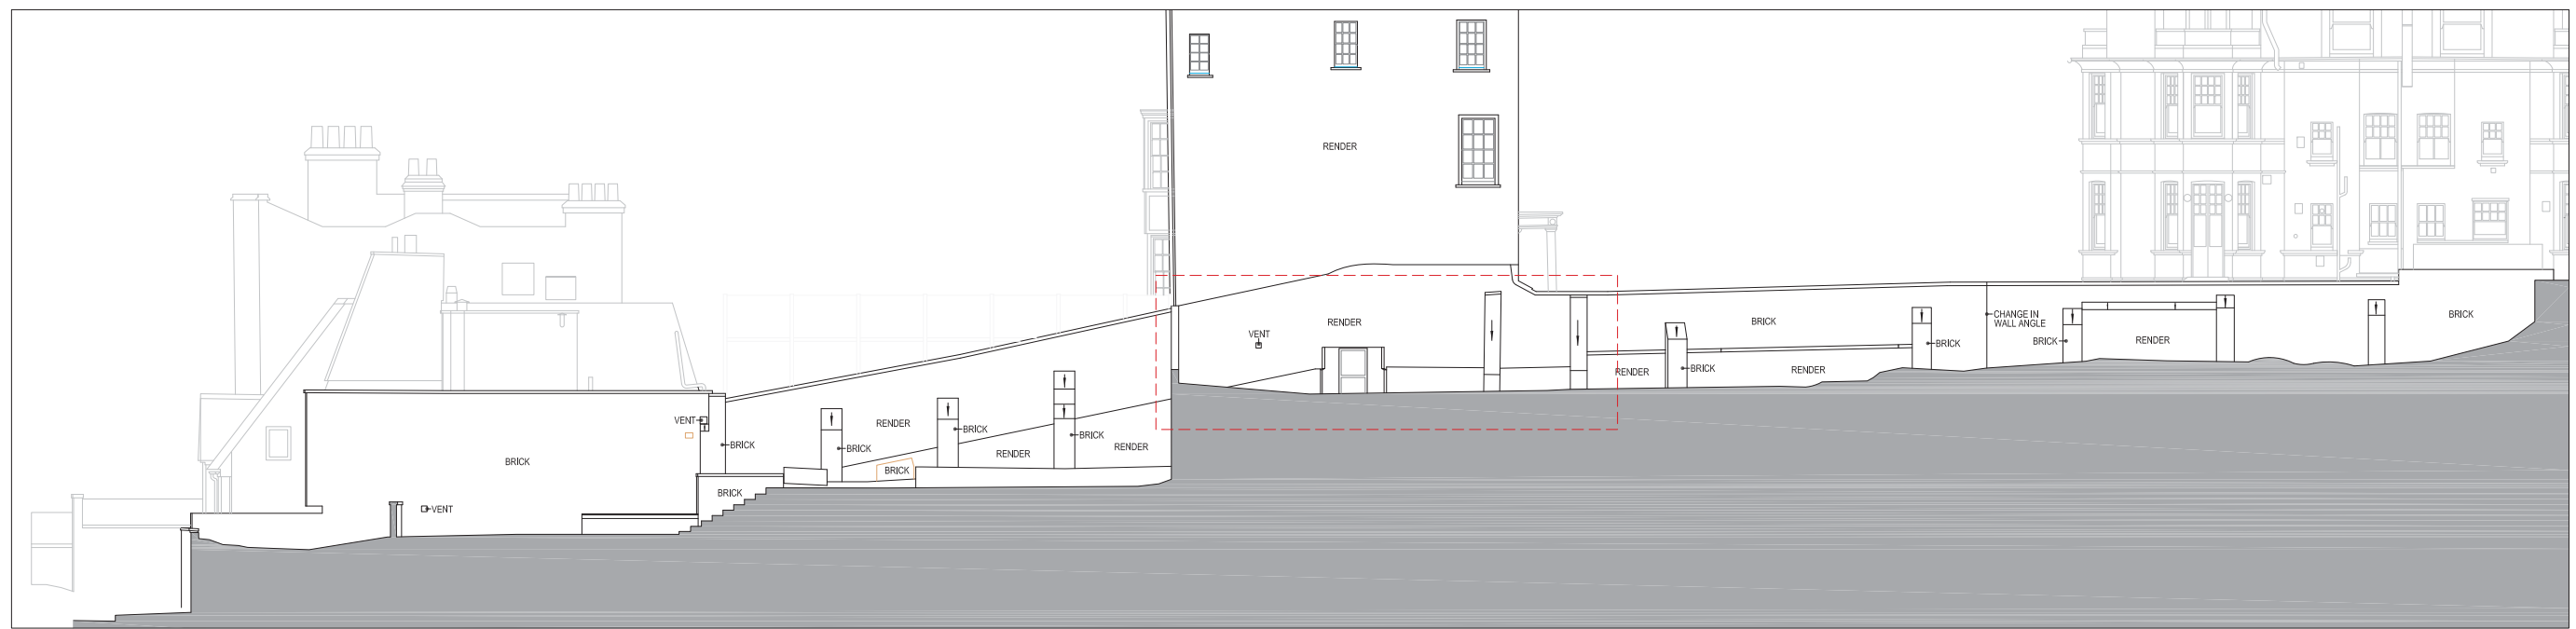

2 Existing Elevation
1:100 @ A1

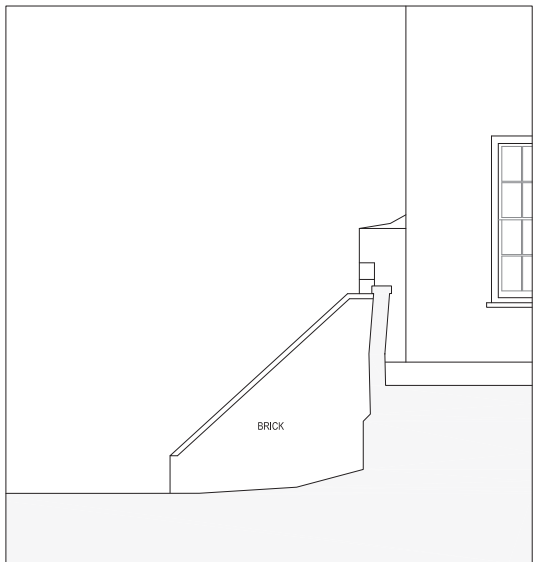


3 Existing Section AA
1:50 @ A1



4 Photo of existing buttress



5 Photo of existing buttress and windows

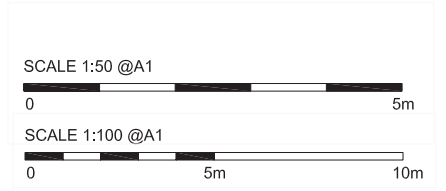

General notes
This drawing is copyright of KSR architects. This drawing must be read in conjunction with the Designer's Risk Assessment, specification and all other relevant documentation and drawings. KSR architects accept no liability for any expense, loss or damage of whatsoever nature and however arising from any variation made to this drawing or in the execution of the work to which it relates which has not been referred to them and their approval obtained.
Do not scale from this drawing or the digital data, only figured dimensions are to be used. For Planning refer to linear scale.
Check all dimensions on site prior to carrying out any works - advise any discrepancy

Application area

-LISTED BUILDING CONSENT 24 June 16 AF GU

Rev	Notes	dd.mm.yy	By	Chkd

© KSR architects

KSRARCHITECTS
KSR Architects LLP
11 Greenleaf Street
London NW1 0ND
t: +44 (0)20 7462 5000
e: info@ksrarchitects.com
www.ksrarchitects.com

Project: 29 NEW END

Title: Existing Site - Buttress

Date: June 2018 Drawn By: AF Checked: GU

Scale: as scale
Project Ref: 15031 Drawing No: 15031-X-001