


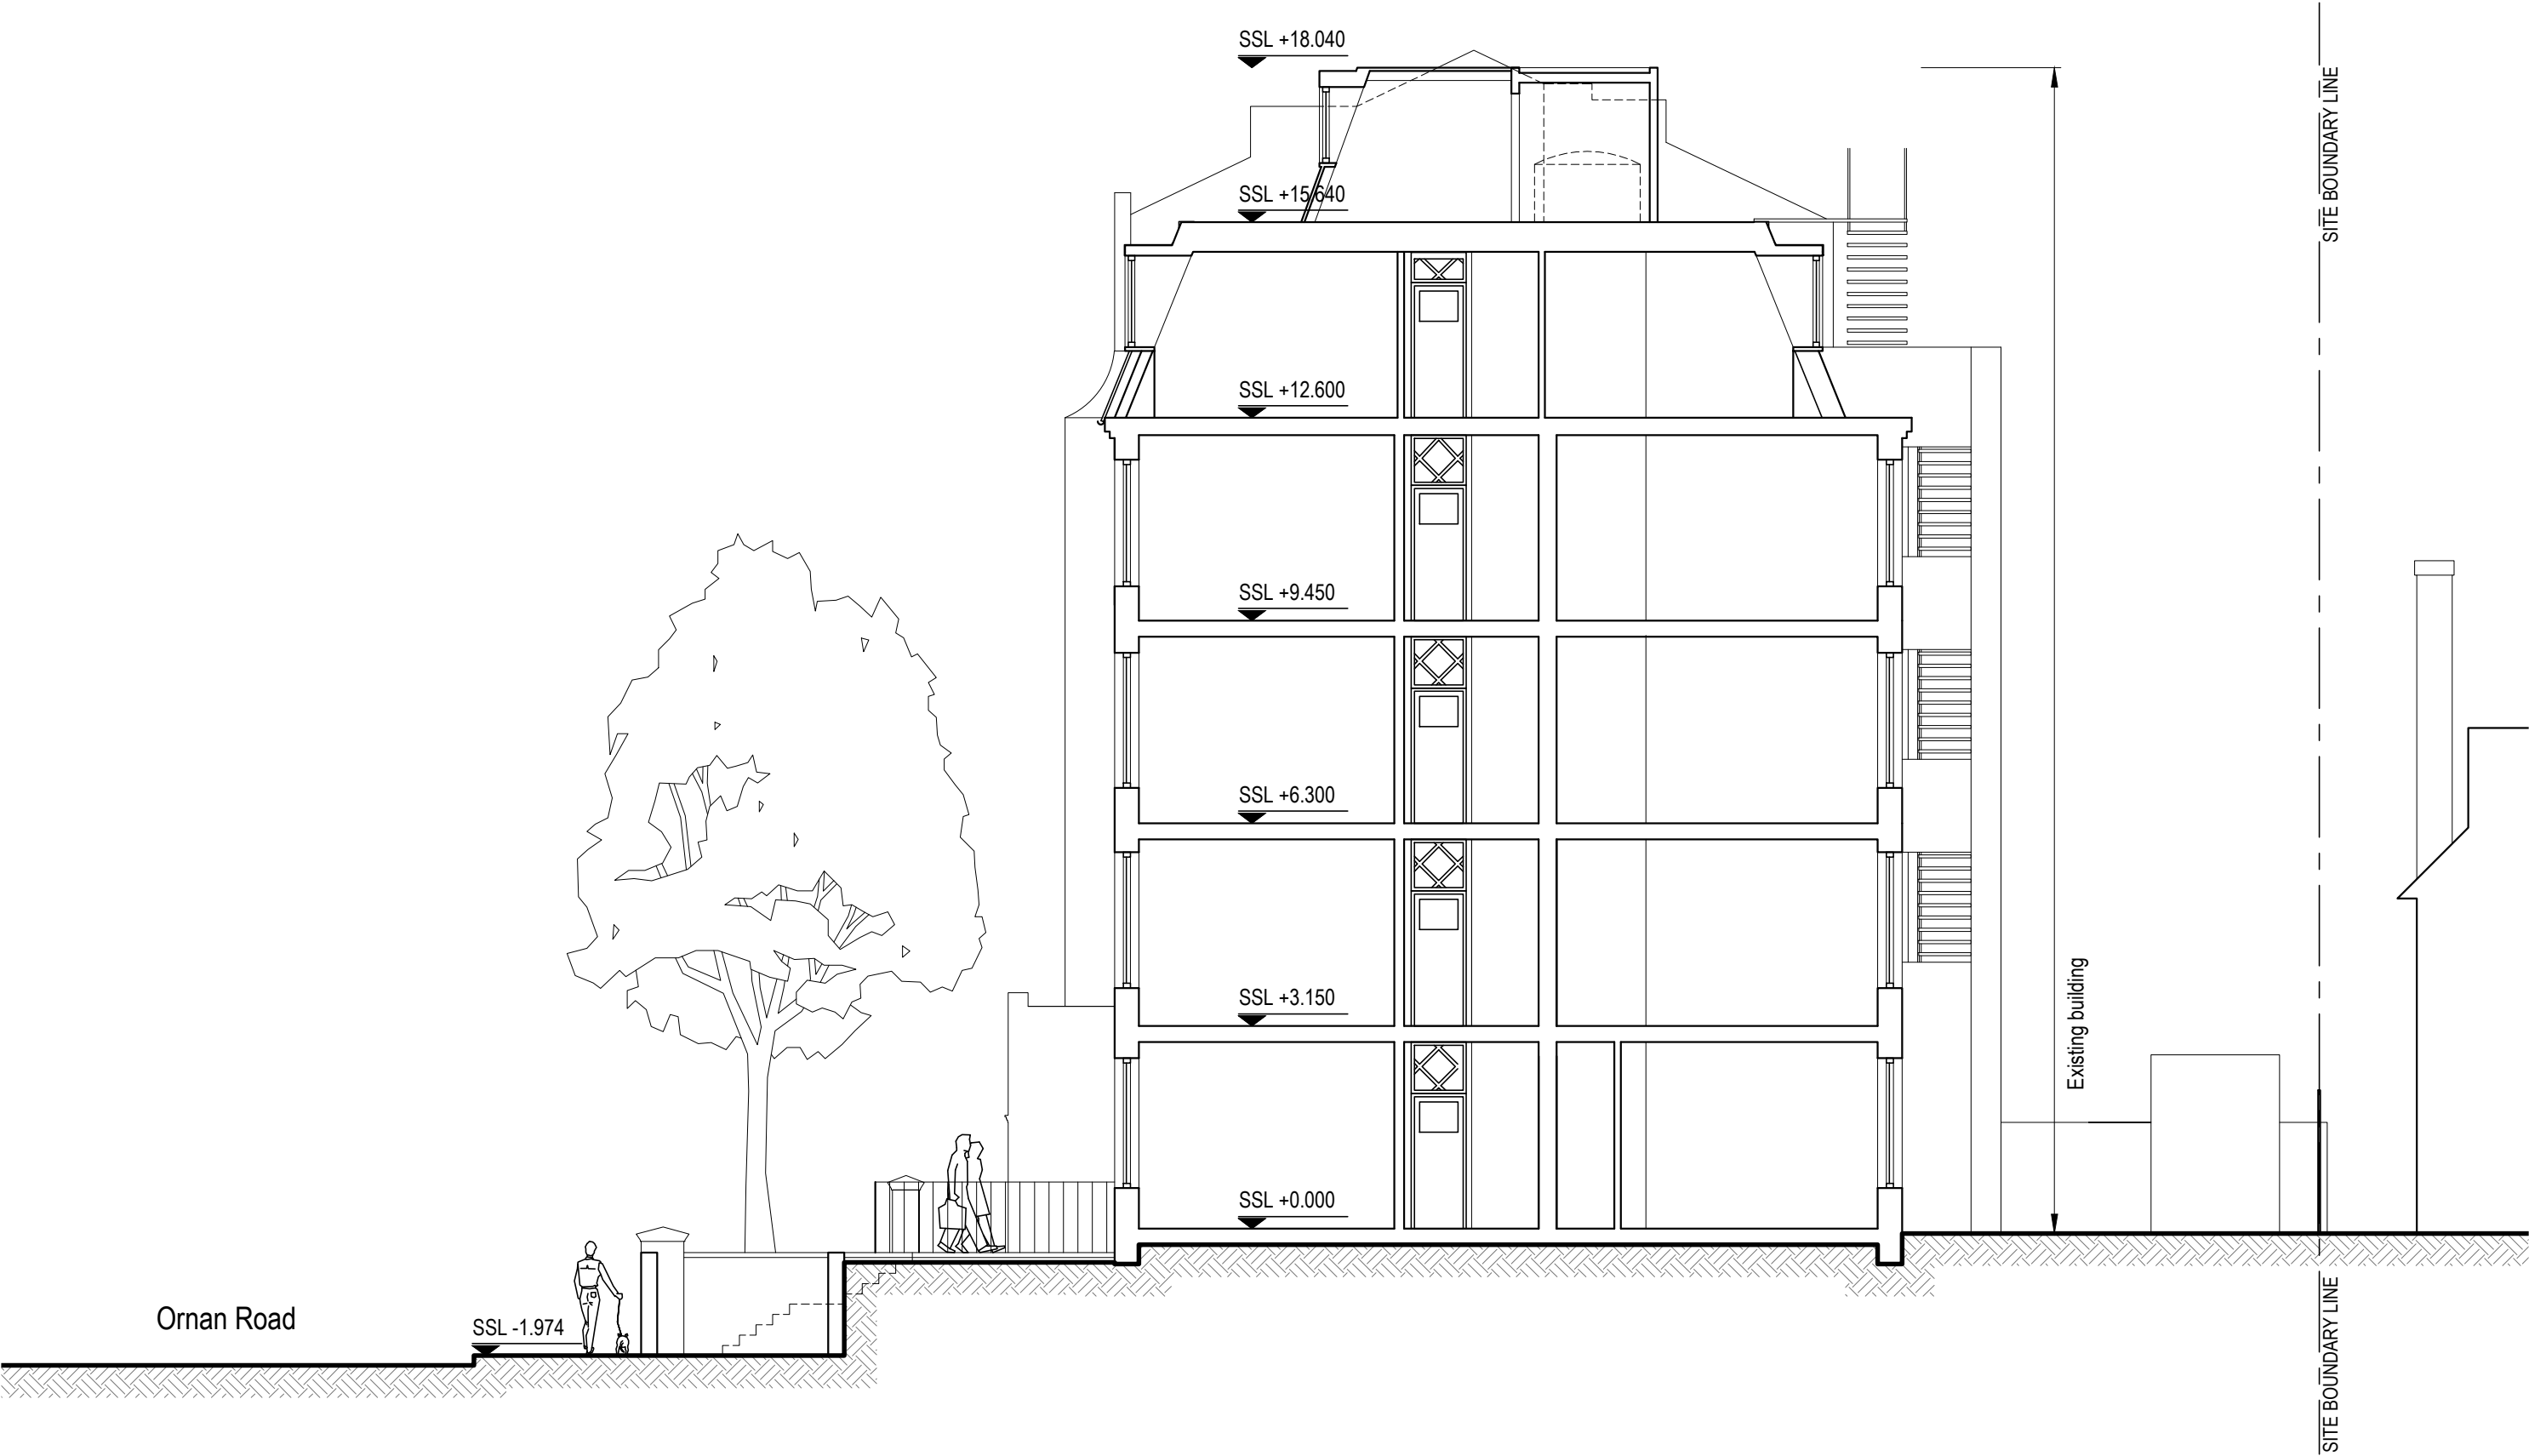

Existing Section AA
Scale 1:100 @ A3

Issued For
PROGRESS

General Notes:
THIS DRAWING HAS BEEN PREPARED BY DS DESIGN SOLUTIONS AND THE DATA CONTAINED HEREIN MAY BE USED OR REPRODUCED ONLY WITH DS DESIGN SOLUTIONS' APPROVAL.

Rev.	Description	Date	Signed	Checked

--

--

Scale 1:100 @ A3	Date 16.10.2015	Drawn by AL	Checked by DS
Drawing Title Existing Section A-A			
Project Ornan Court, 2 Ornan Road Hampstead, London NW3 4PT			

 561 Finchley Road London NW3 7BJ Phone 020 7433 3939 Fax 020 7794 4279 www.DesignSolutionsUK.com		
Project no. 15/0159	Drawing no. 020	Revision 00