


Legend

- 1. Metal framed window / door
- 2. Render
- 3. Metal balustrade
- 4. Timber framed window
- 5. Rooflight
- 6. Opaque glazed privacy screen

Notes

Do not scale from this drawing. Any discrepancies are to be reported to the architect immediately. All dimensions will be taken on site prior to ordering and construction.

Copyright remains with the architect. This drawing is to be read in conjunction with the notes specification and all other relevant information. No disclosure or copies may be made without prior written permission.

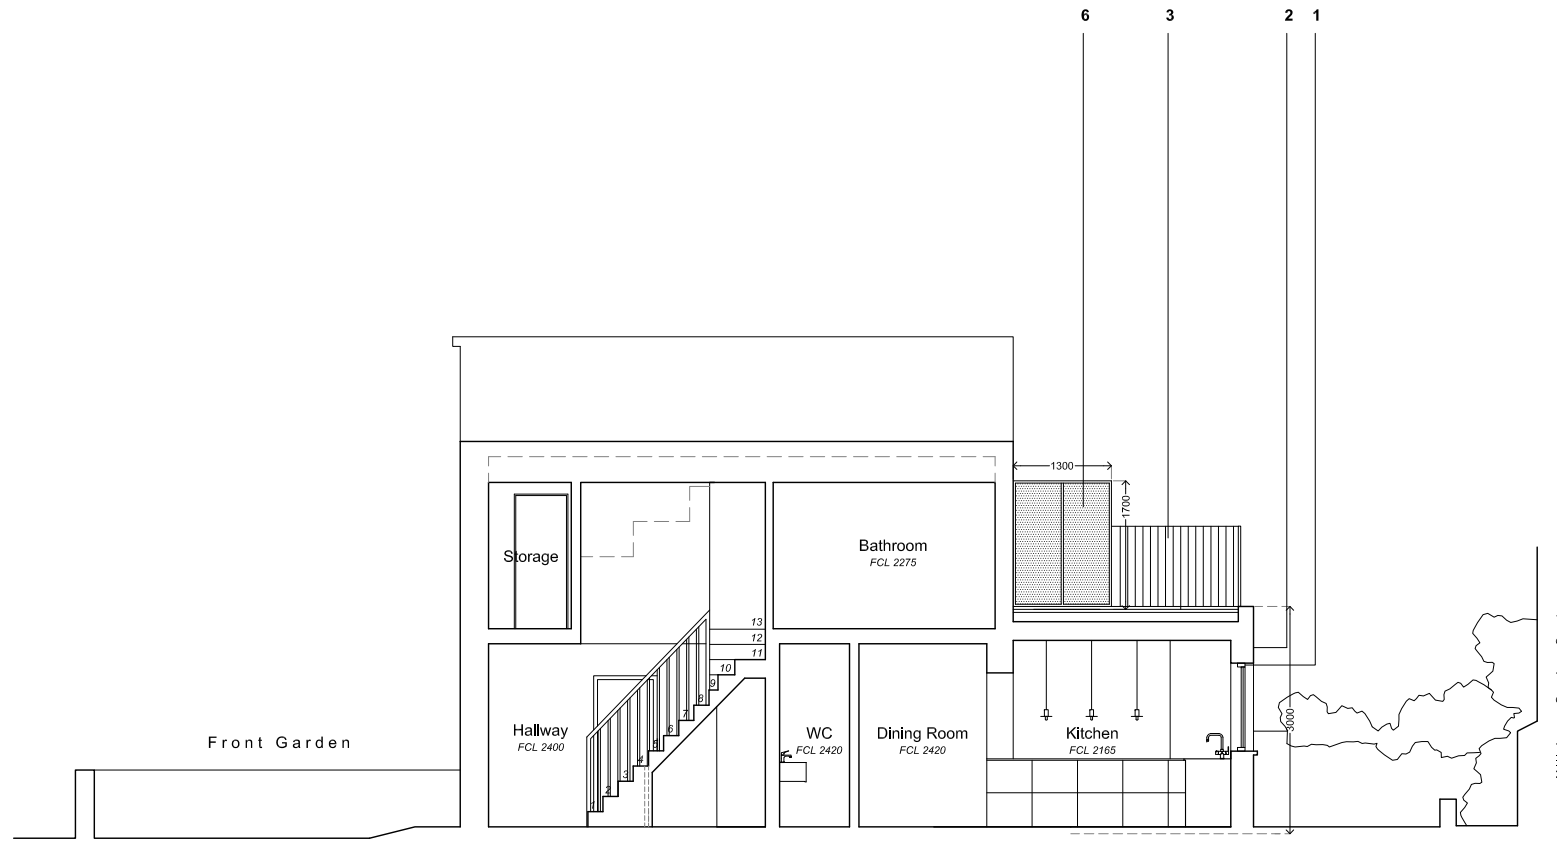

Proposed Section B



**DE
DRAFT
FT**

Architecture | Interiors
101 Brettenham Road
London, E17 5AZ
07834059440
grant@dedraft.co.uk
dedraft.co.uk
@dedraftlondon

Planning Issue

Project 319
8 West Cottages
Owen Jones and Helena Cartwright

Drawing No. A201
Proposed Section
Scale 1:100 at A3 + 1:50 at A1

Drawn 18.08.16
Man Yee Li

Revisions
- - -