



BALUSTRADE ELEVATION  
1:25 @ A3

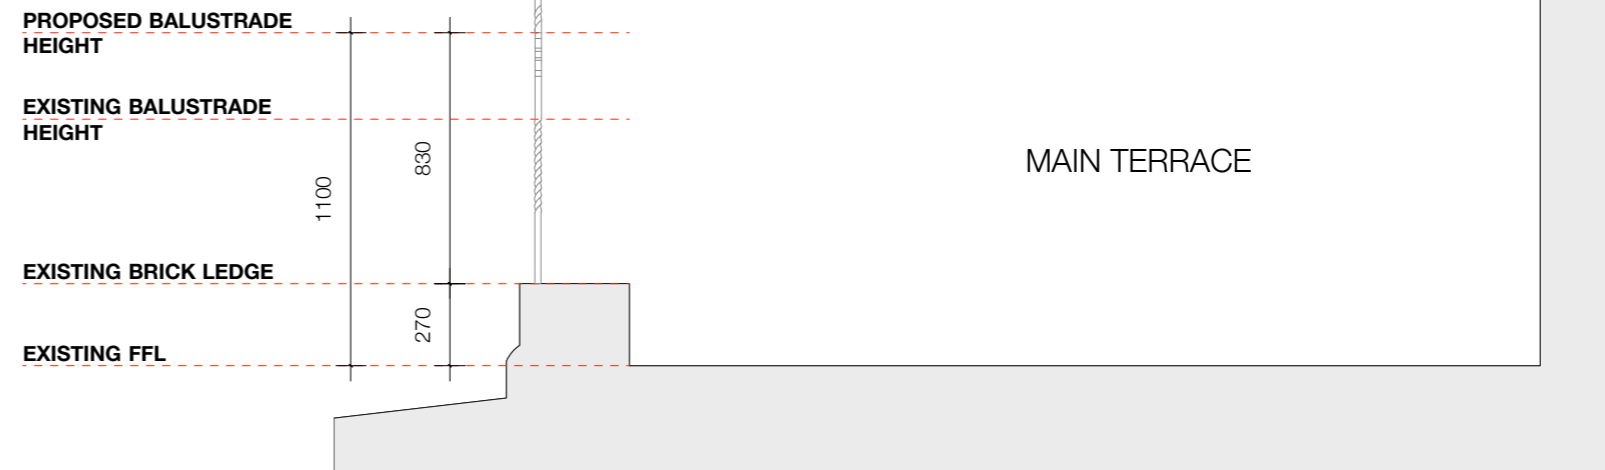

BALUSTRADE SECTION  
1:25 @ A3

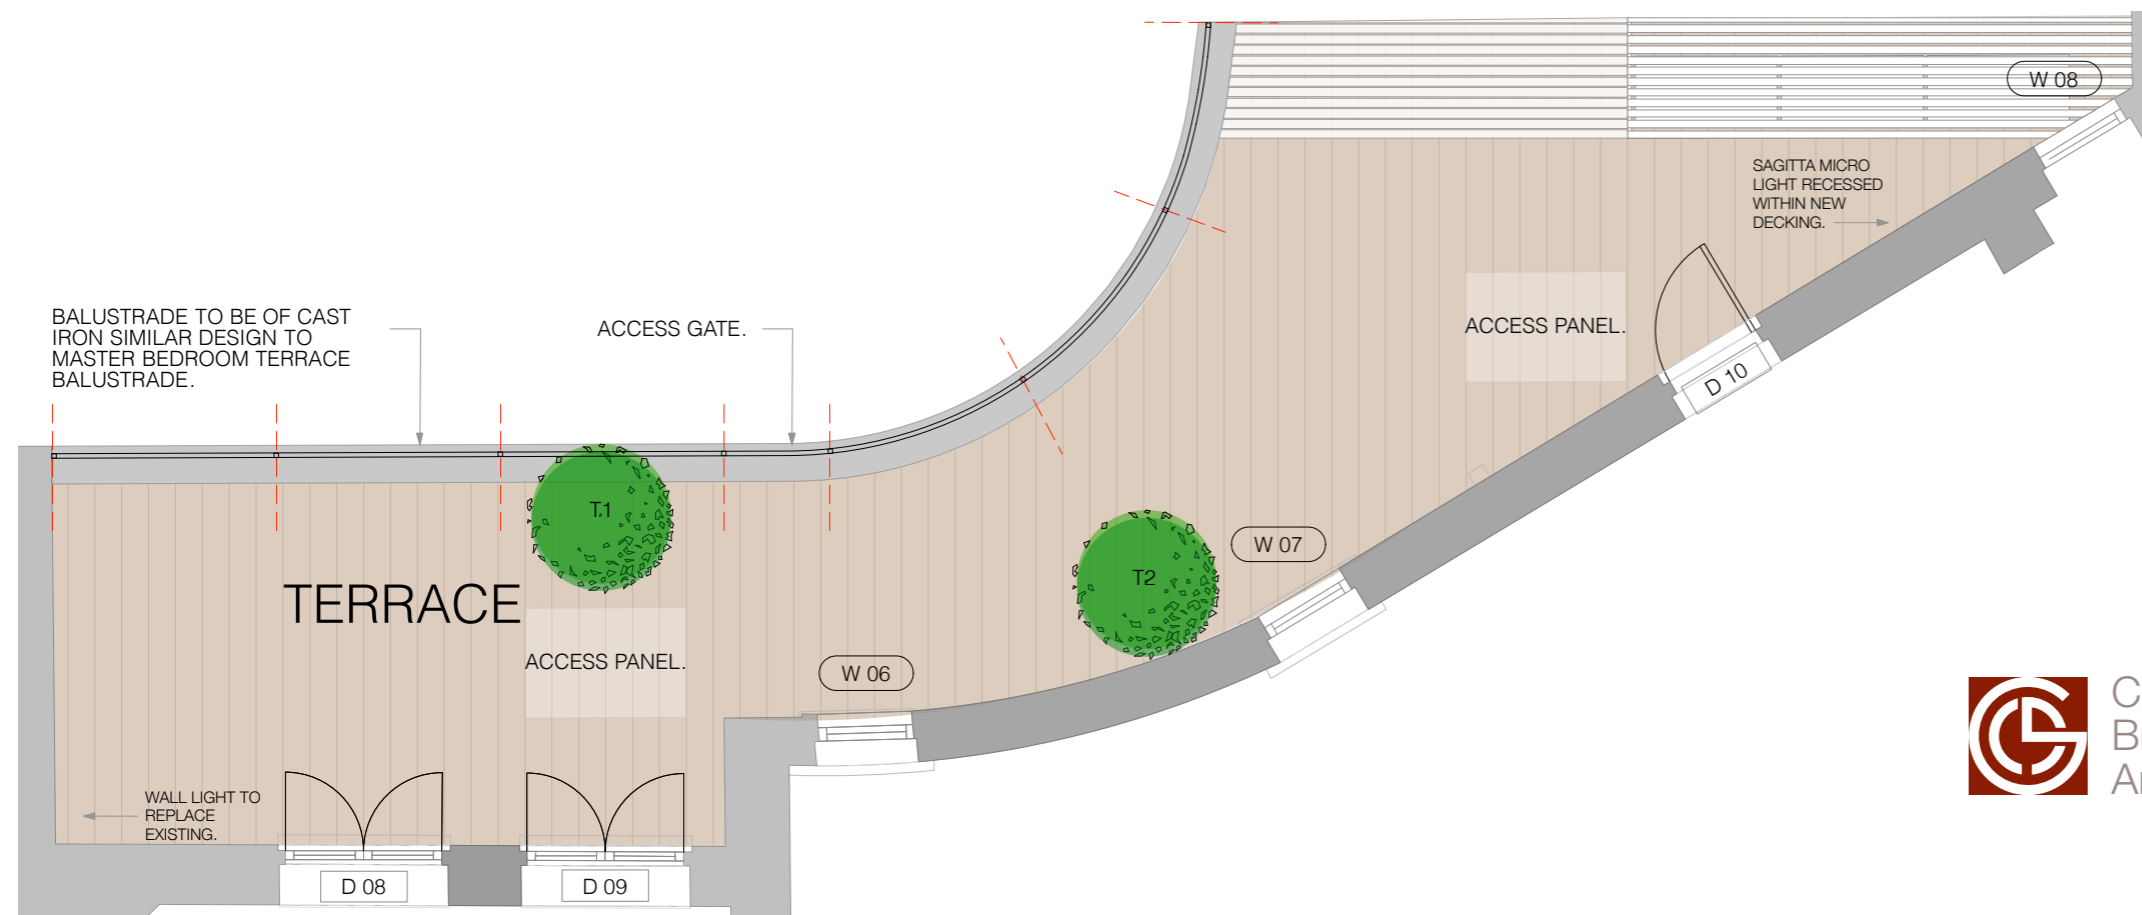

BALUSTRADE PLAN  
1:50 @ A3



Charlton  
Brown  
Architects

Flat 8, Inverforth House, London

Proposed Main Terrace Balustrade

1316 / SK 22

The Belvedere 2 Back Lane Hampstead London NW3 1HL  
T 020 7794 1234 E office@charltonbrown.com

Scale: 1:100@A3  
This drawing is copyright

Please follow the drawings exactly. If you find errors or omissions ask for clarification. Do not proceed without revised instructions. No dimensions to be scaled