

Shorts Gardens

Thomas Neal's Centre

Earlham Street



1 Earlham Street Elevation - Existing

SCALE: 1:200 (A2)



2 Earlham Street Elevation - Proposed


SCALE: 1:200 (A2)

Rolfe Judd

Architecture Planning Interiors
Old Church Court, Claylands Road, The Oval, London SW8 1NZ
T 020 7556 1500
www.rolfe-judd.co.uk

- NOTES
- 1 The Contractor must check and confirm all dimensions
 - 2 All discrepancies must be reported and resolved by the Architect before works commence
 - 3 This drawing is not to be scaled
 - 4 All work and materials to be in accordance with current applicable Statutory Legislation and to comply with all relevant Codes of Practice and British Standards

Copyright Rolfe Judd Ltd

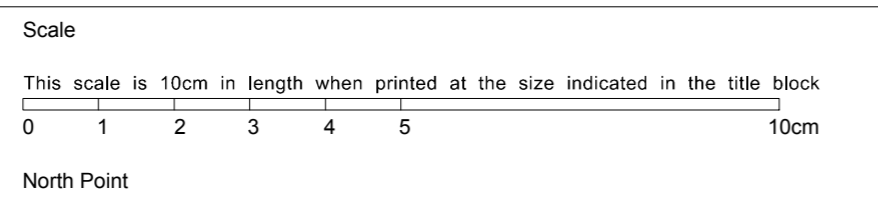

Rev continued

Date

Revision	Date
T1 Issued for planning	05/10/16

Date
05/10/16

Client
Shaftesbury Covent Garden

Project
Thomas Neal's Centre 29 - 41 Earlham Street

Drawing
Earlham Street Elevation Existing and Proposed

Scale	Date	Status
1:200 (A2)	Oct 16	Planning
Job Number	Drawing Number	Revision
5689	T_1_(20)E01	T1

G:\5689\T_Series\T20\1610 Earlham St Gate\T_1_20E01