


KEY PLAN
not to scale

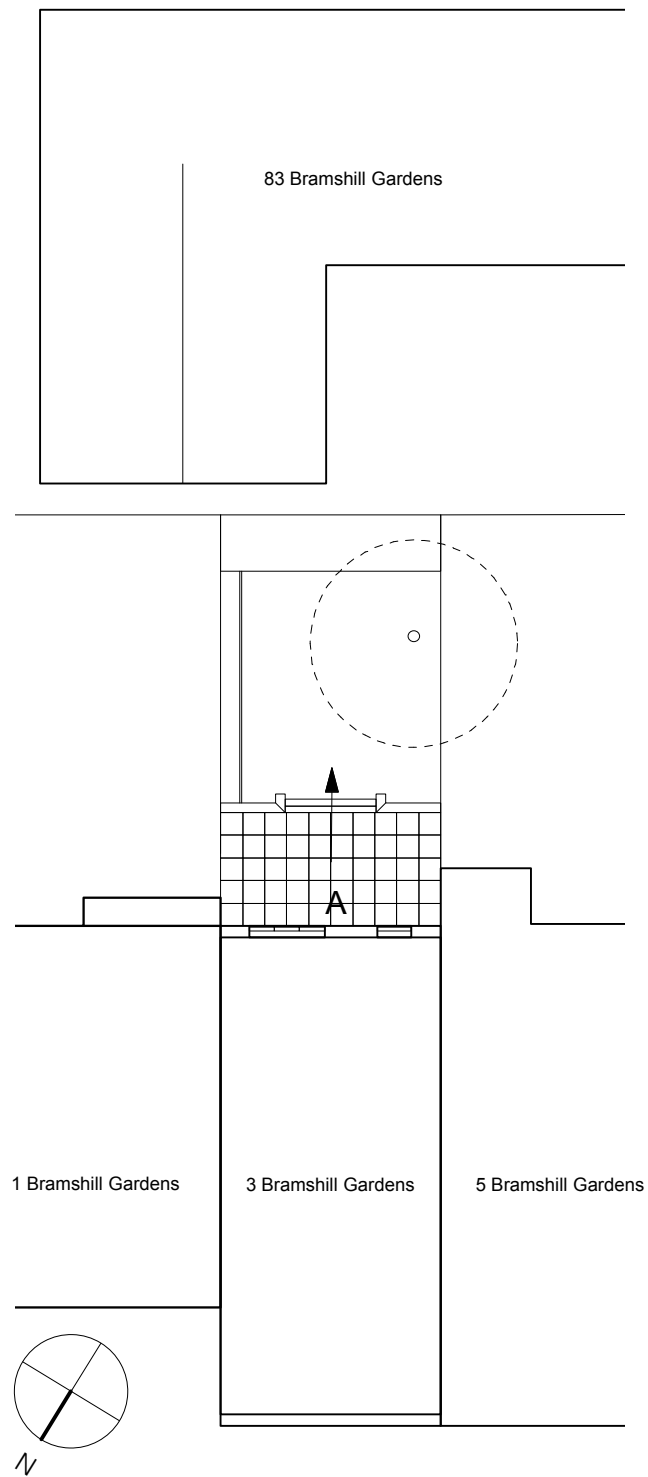

SITE PHOTO A



PLANNING

PROJECT | 3 Bramshill Gardens NW5 1JJ

TITLE | existing site photos

DRAWING No:

© 2015

3rdSpace by Sawhorse Limited | info@3rdspace.co.uk
+44 (0) 1869 254023 | www.3rdspace.co.uk

SCALE | NTS @ A3

DATE

NOV 2016

P03