
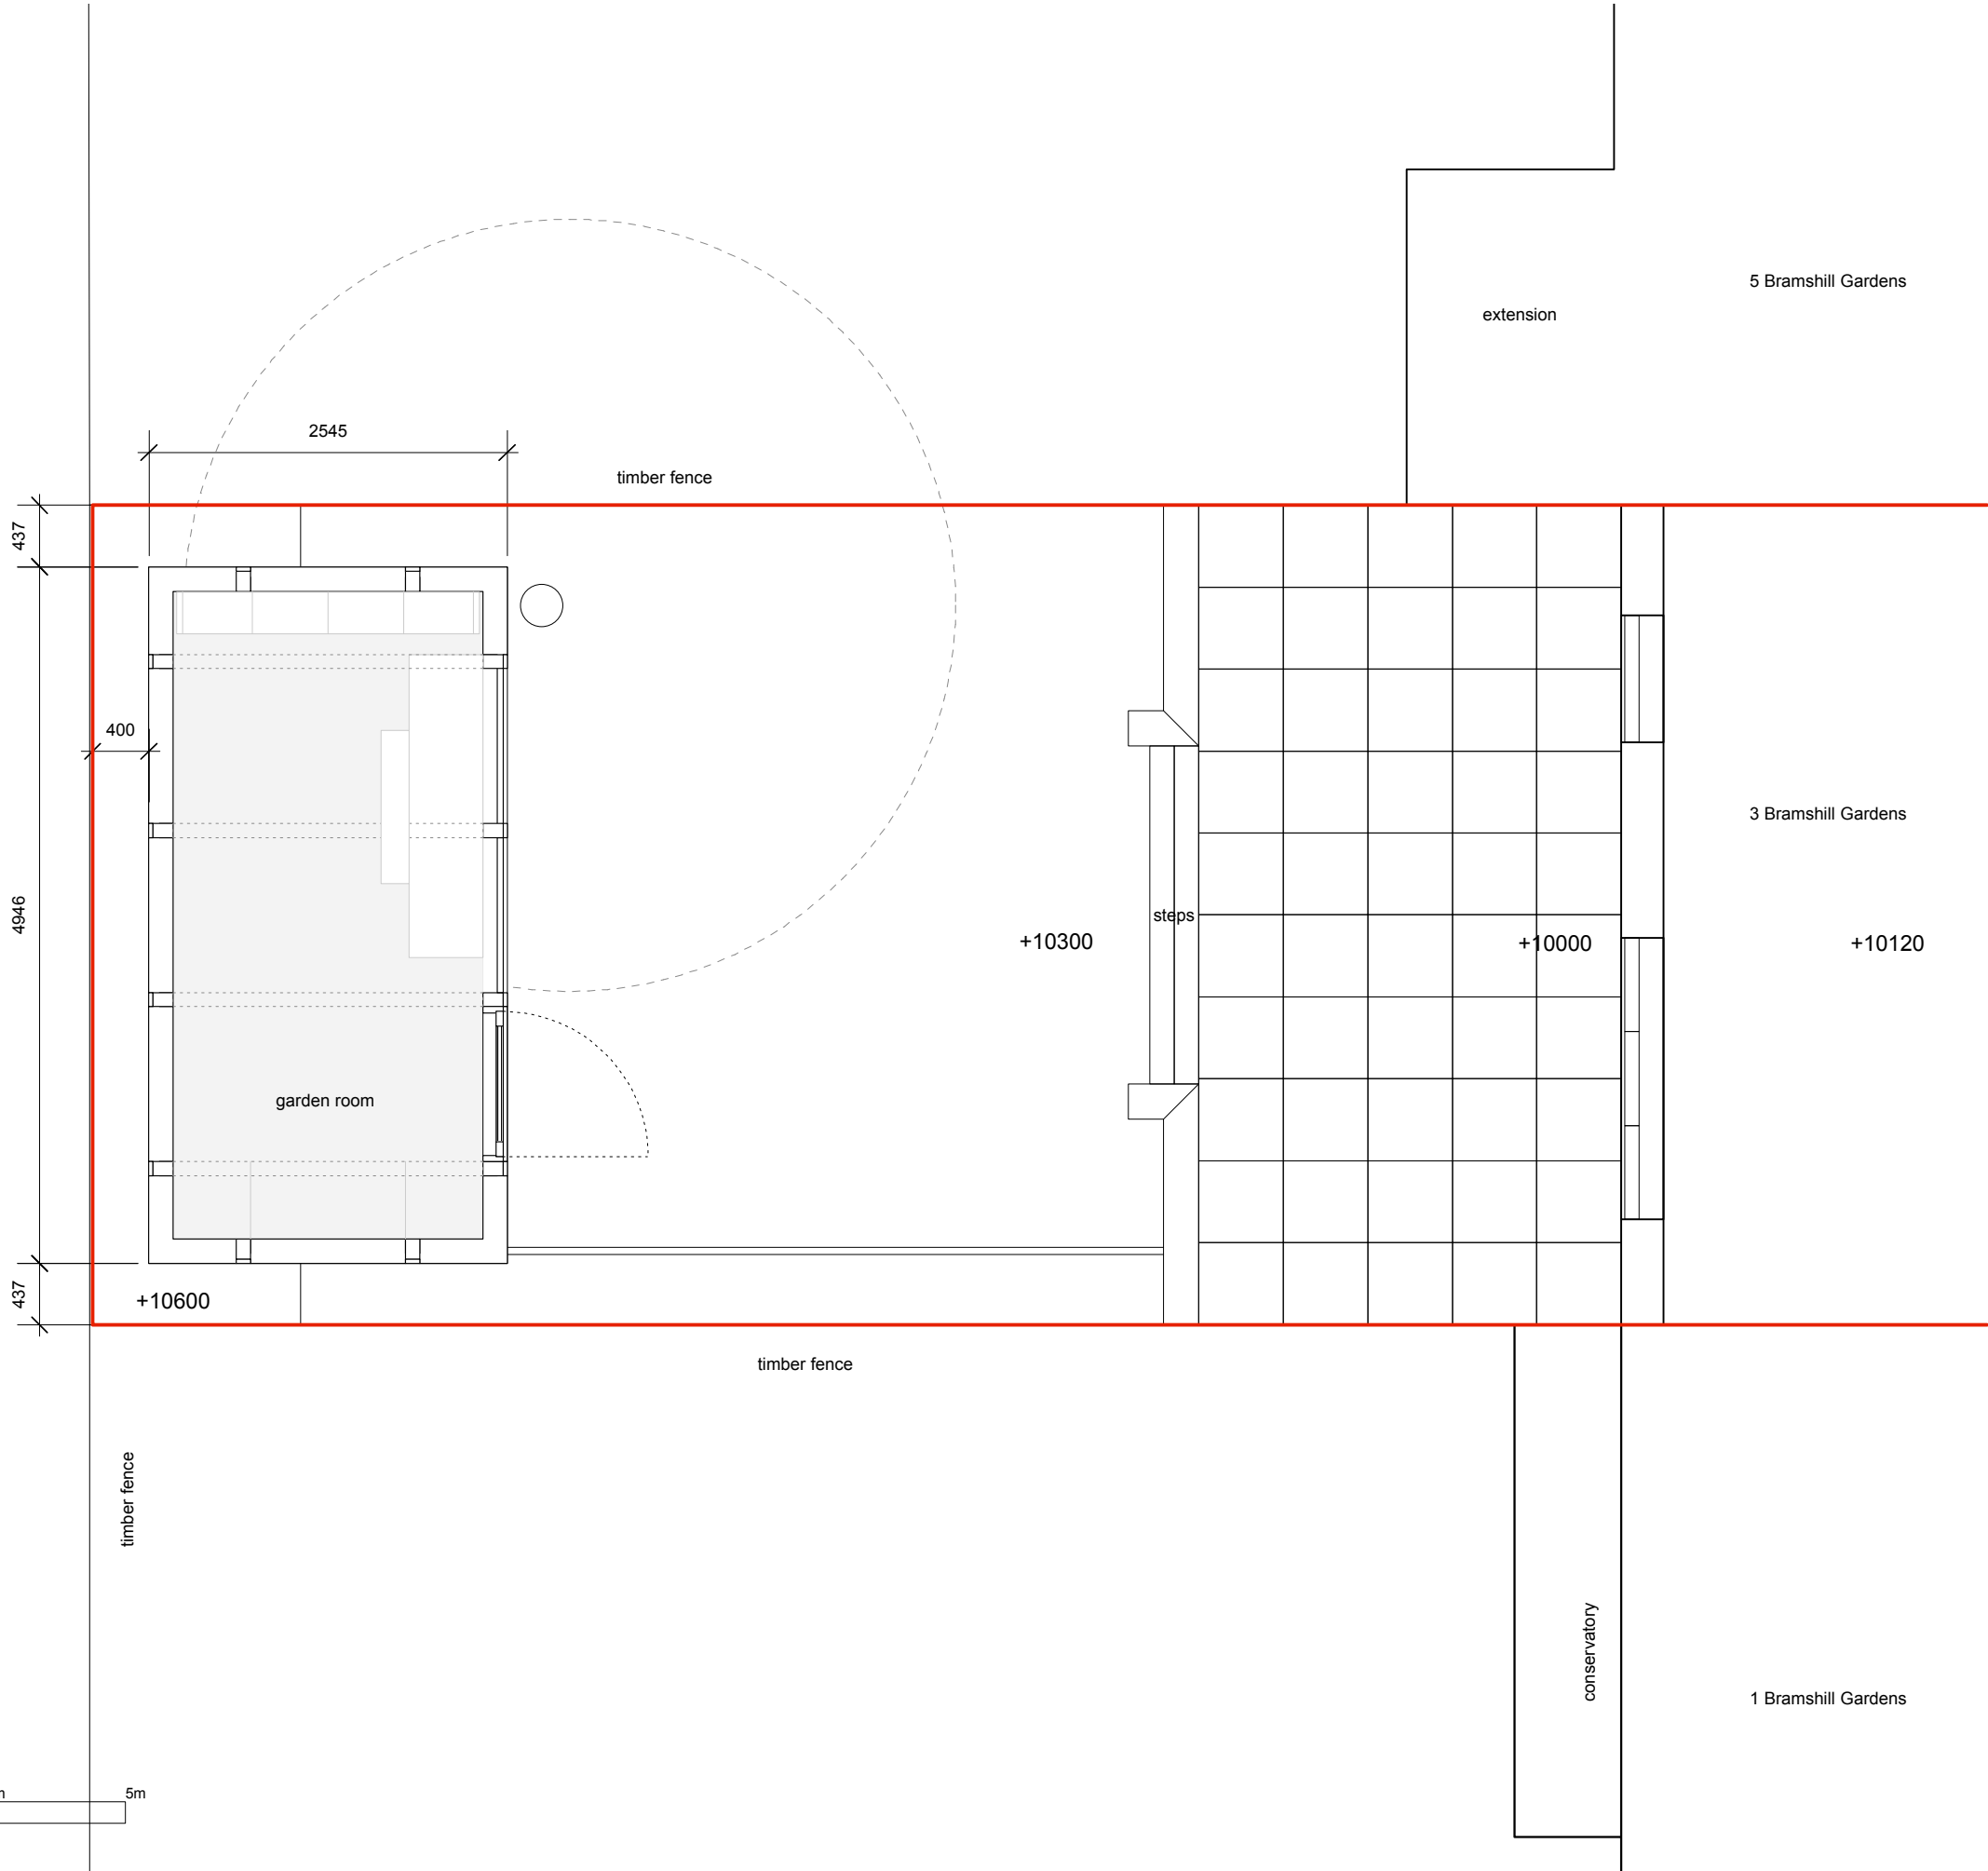


PROPOSED PLAN
SCALE 1:50

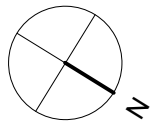

PLANNING

PROJECT 3 Bramshill Gardens NW5 1JJ

TITLE proposed plan

DRAWING No:

© 2015

3rdSpace by Sawhorse Limited | info@3rdspace.co.uk
+44 (0) 1869 254023 | www.3rdspace.co.uk

SCALE

1:50 @ A3

DATE

NOV 2016

P11