
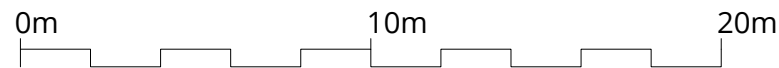
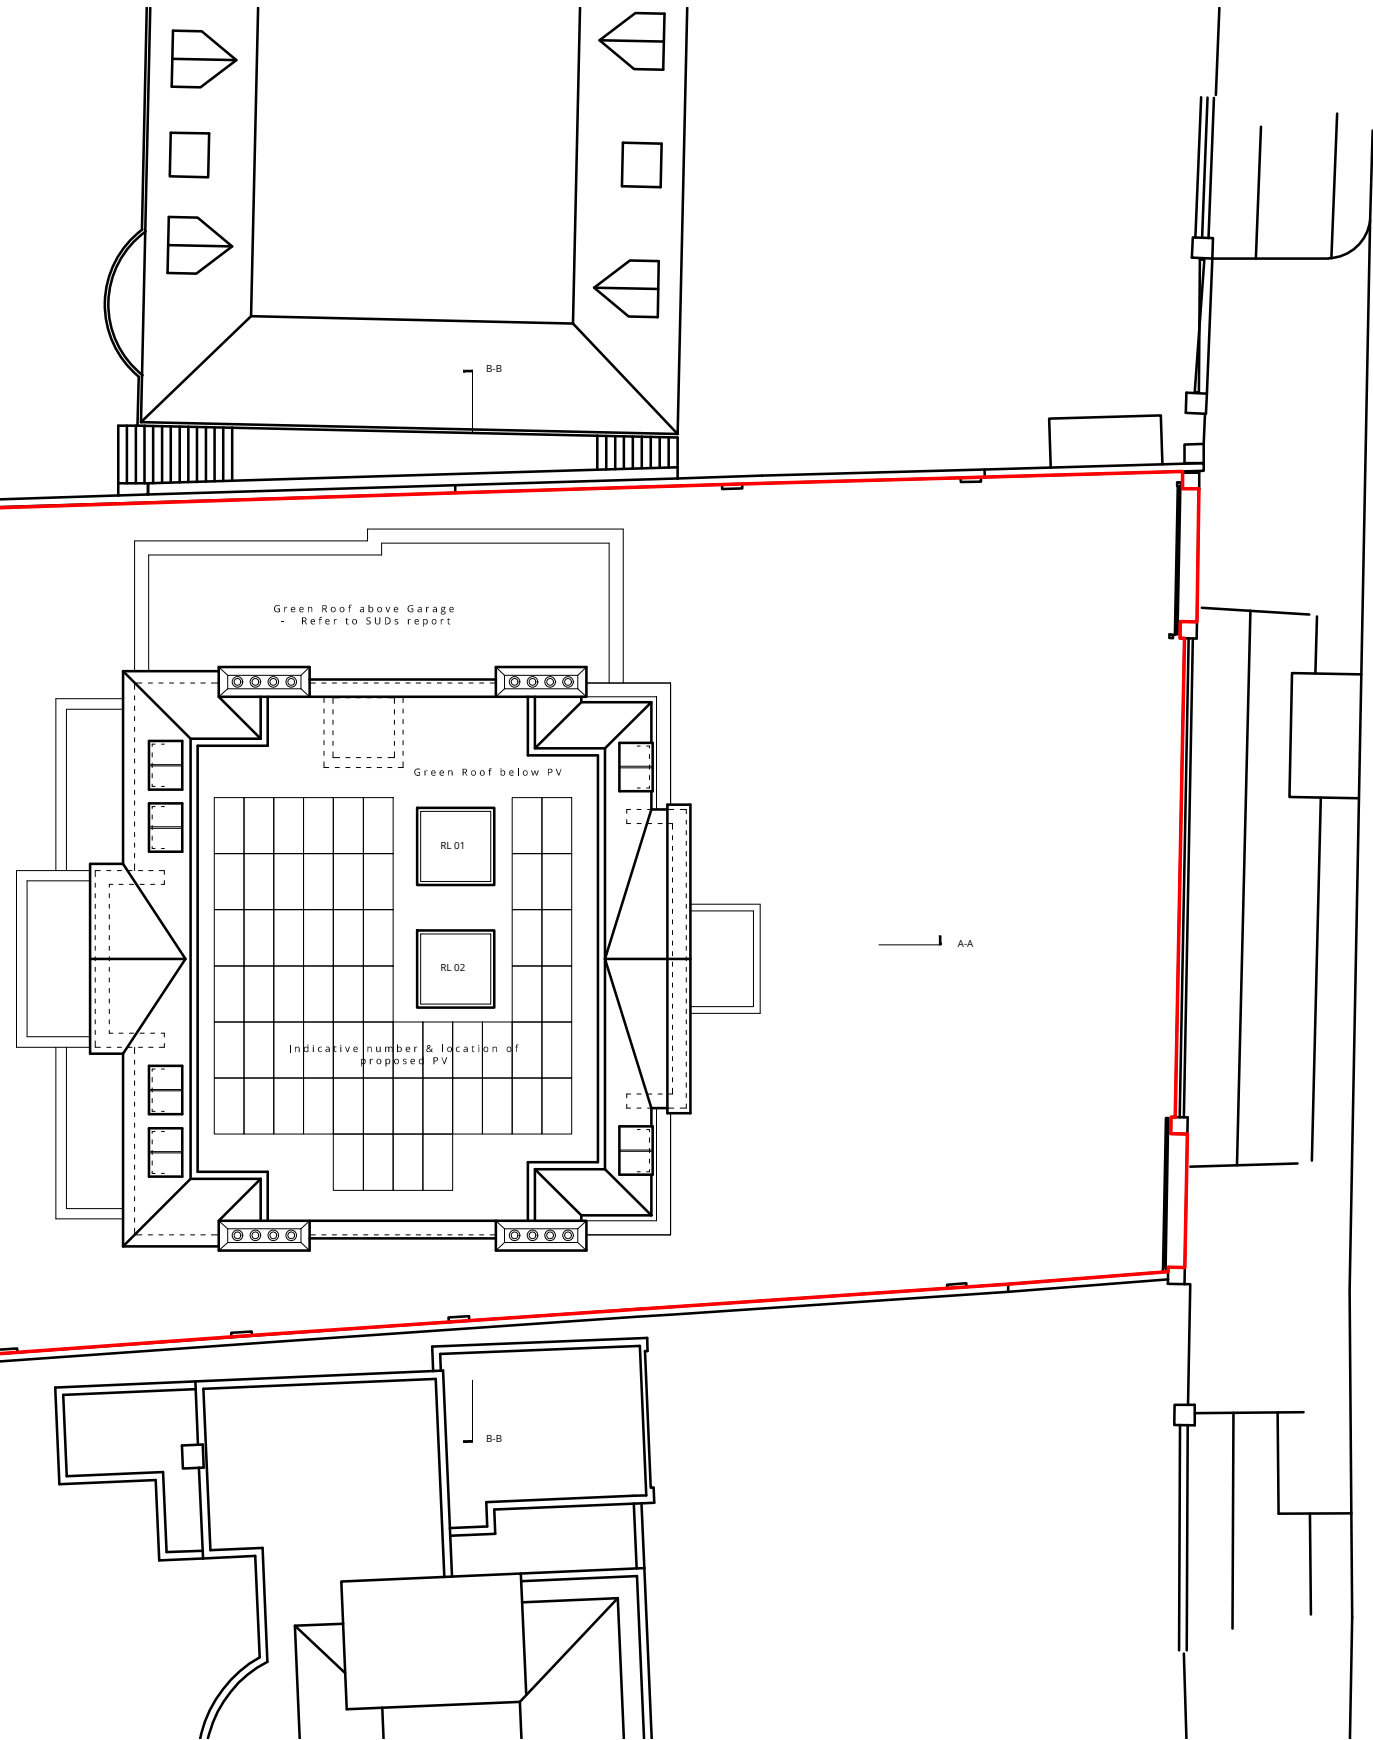


Proposed Sedum Roof Build-up Detail

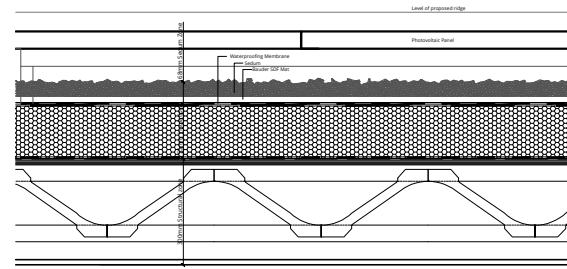

WOLFF ARCHITECTS

London 16 Lambton Place Notting Hill London W11 2SH T +44 (0)20 7229 3125
 Oxford Chandos Yard 83 Bicester Road Long Crendon HP18 9EE T +44 (0)1844 203310
 E info@wolffarchitects.co.uk W www.wolffarchitects.co.uk

This drawing is protected under Copyright and at no time should any portion of this drawing be reproduced or copied without the permission of the Architect. (Design Copyright Act 1968)
 This drawings must not be used for purposes other than that for which it is provided. Drawings only to be scaled for planning application purposes, all dimensions to be checked on site. All drawings subject to Statutory Authorities Approval.

rev:	date:	rev:	date:
0	20.09.16		
A	09.11.16		

status: **PLANNING**

project:	81 Avenue Road London, NW8	title:	Proposed Roof Plan
scale:	1:200 @ A3	no:	1510-PL-205
		rev no:	A

