





ELEVATION AT ENTRANCE, GROUND FLOOR.

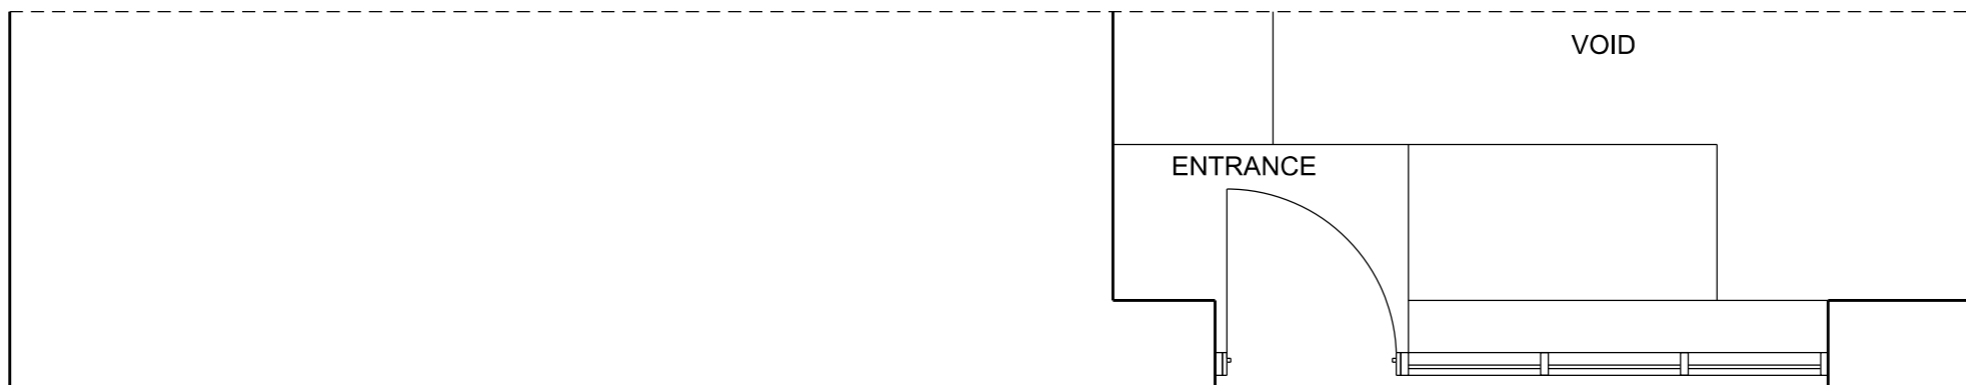

PLAN OF ENTRANCE, GROUND FLOOR

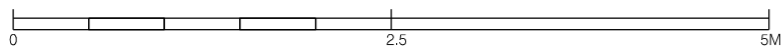

PROJECT 20 GRAFTON MEWS LONDON W1T 5JG		
SCALE: 1:50 @ A3	DATE: OCT'16	DR'N

e: <a href="mailto:Info@pma-studio.com">Info@pma-studio.com</a>   t: 0208 441 1777		www.pma-studio.com	
TITLE: EXISTING PLAN AND ELEVATION		DRAWING 133 /EX /01	REV P1

**pma-studio**