


courtyard elevation

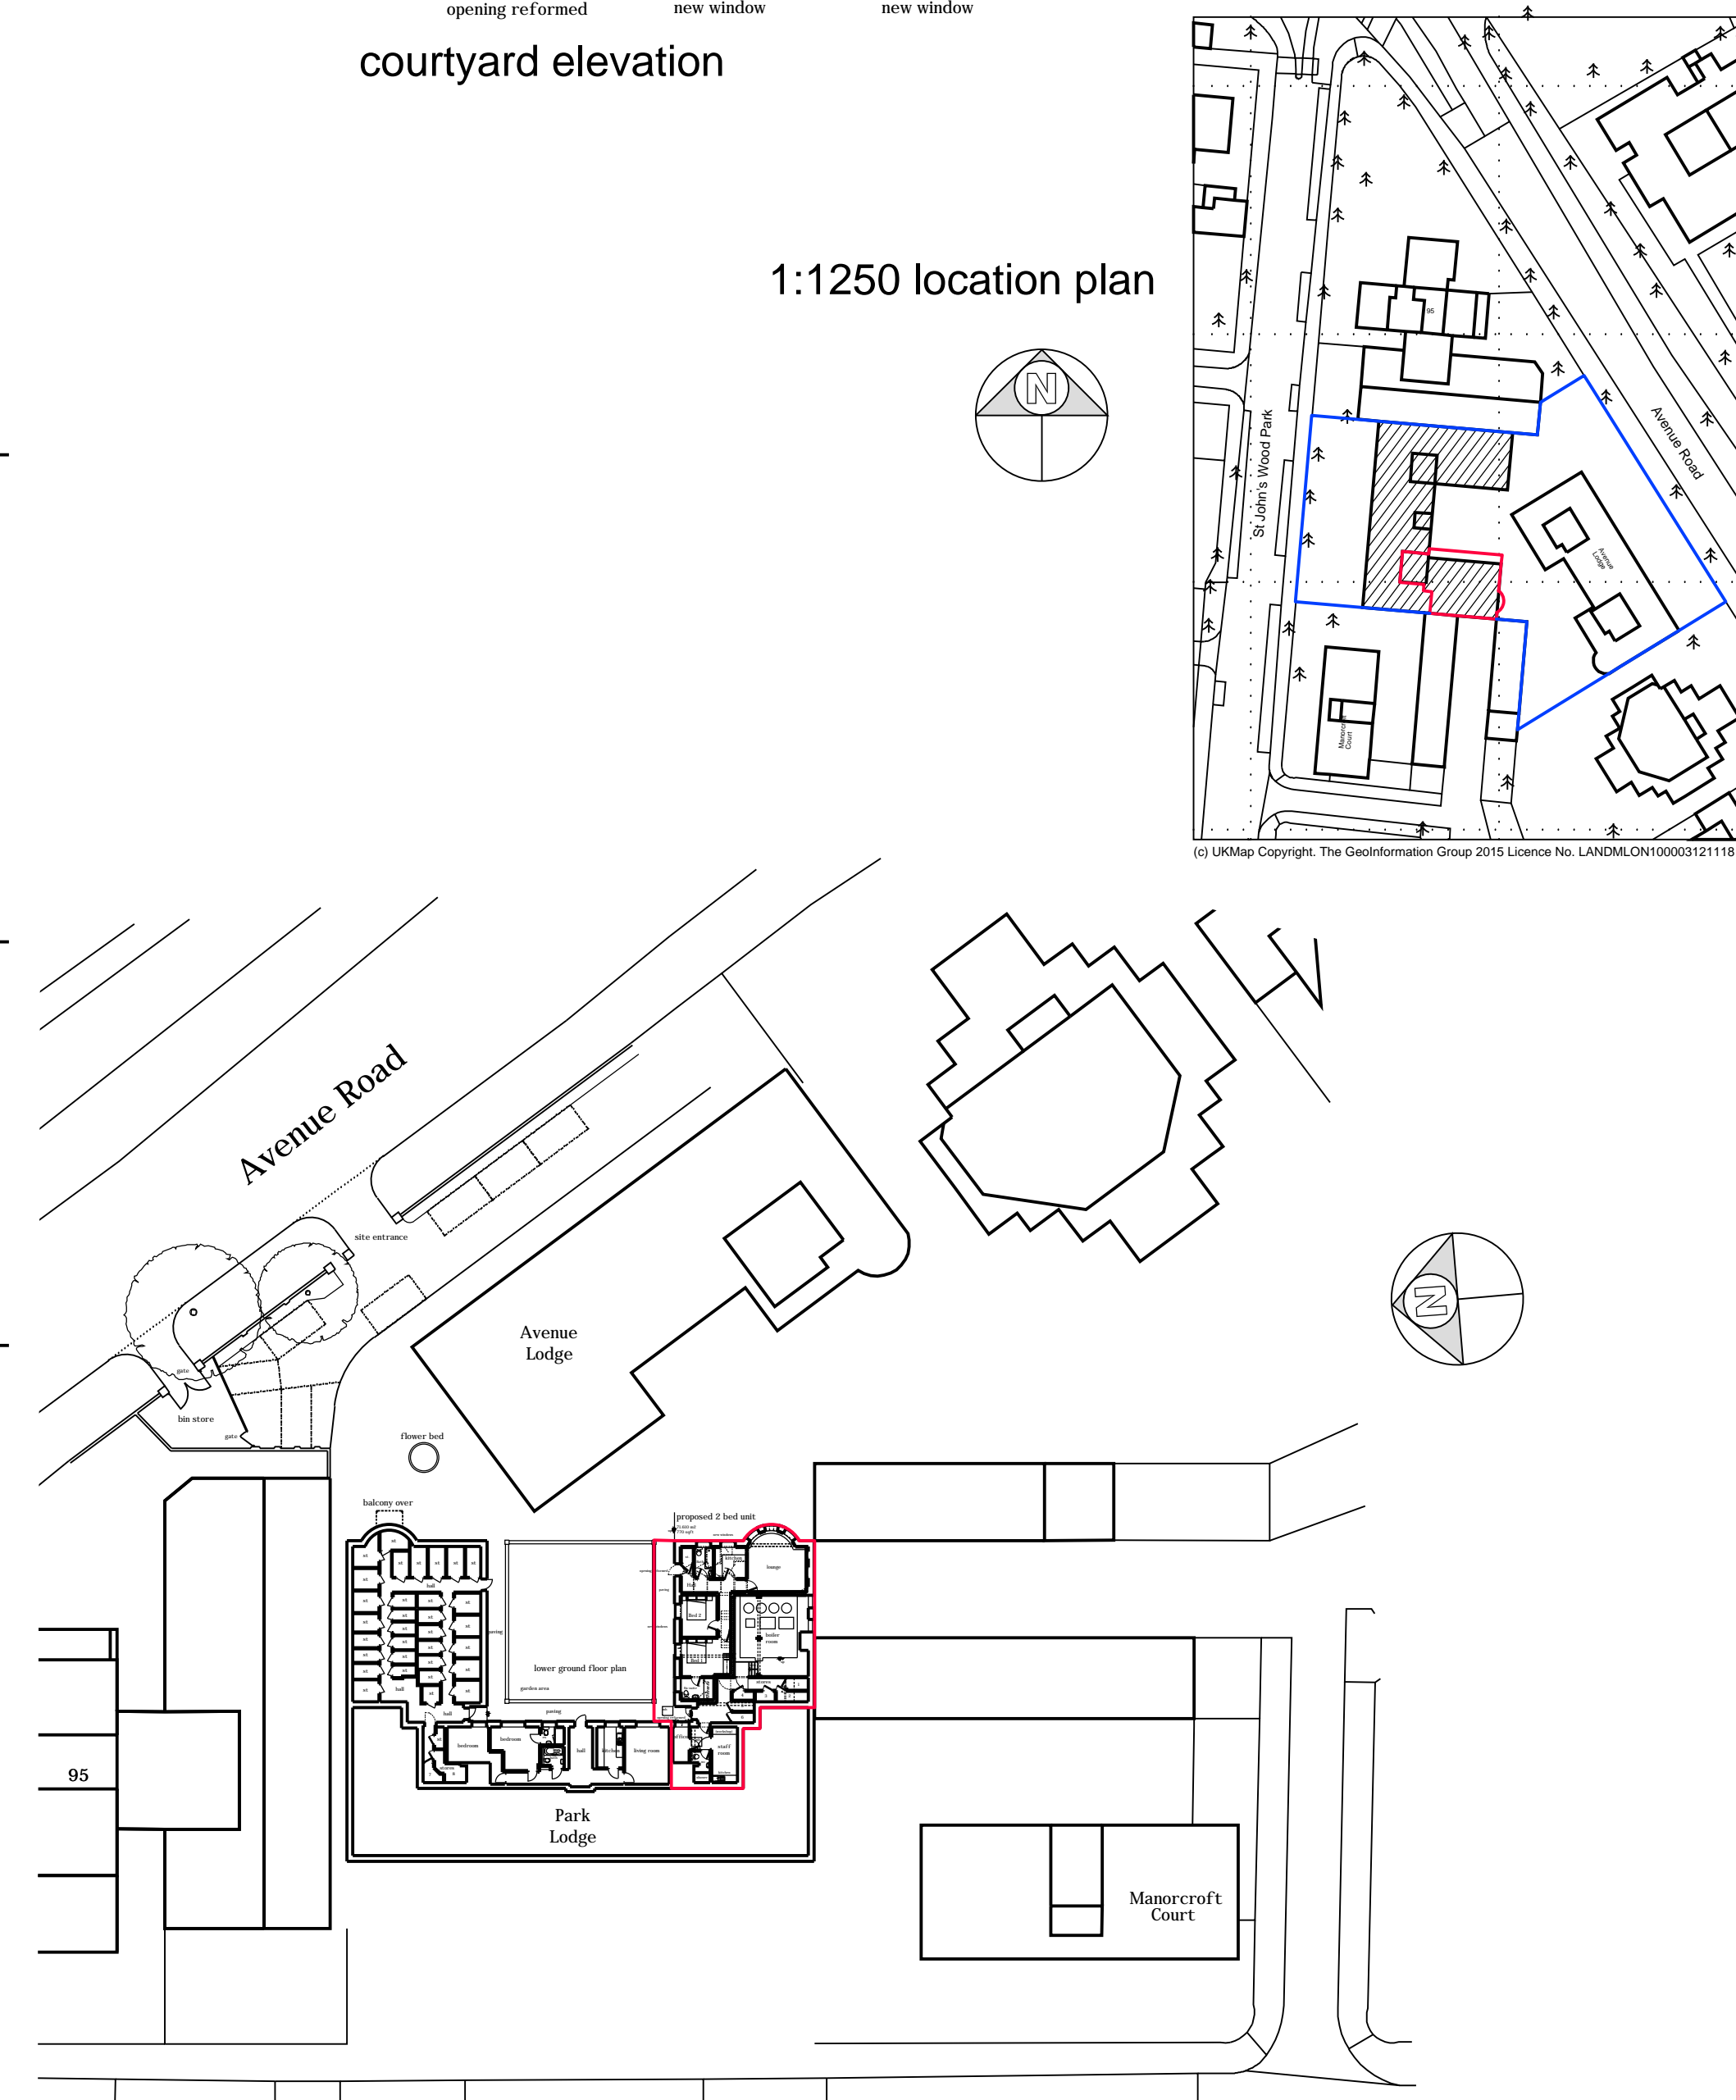

1:500 site plan

Oct 16 Date	boundary marked in red Description	A Rev
		Hertford Planning Service
<p>Westgate House, 37-41 Castle Street, Hertford, Herts SG14 1HH Tel: 01992 552173 Fax: 01992 587643 Email: contact@hertfordplanning.co.uk www.hertfordplanning.co.uk</p>		
 <p>Chartered Institute of Architectural Technologists</p>		
Client	Hurford Salvi Carr	
Project	Avenue & Park Lodge London NW8 6JA	
Drawing	Proposed New Apartment	
Date	18/10/16	
Scale	1:100	
Sheet size	A1	
Drawn	mRn	
12045-P005-A		