


0123456 metres

scales 1: 50 @ A1  
1 : 100 @ A3

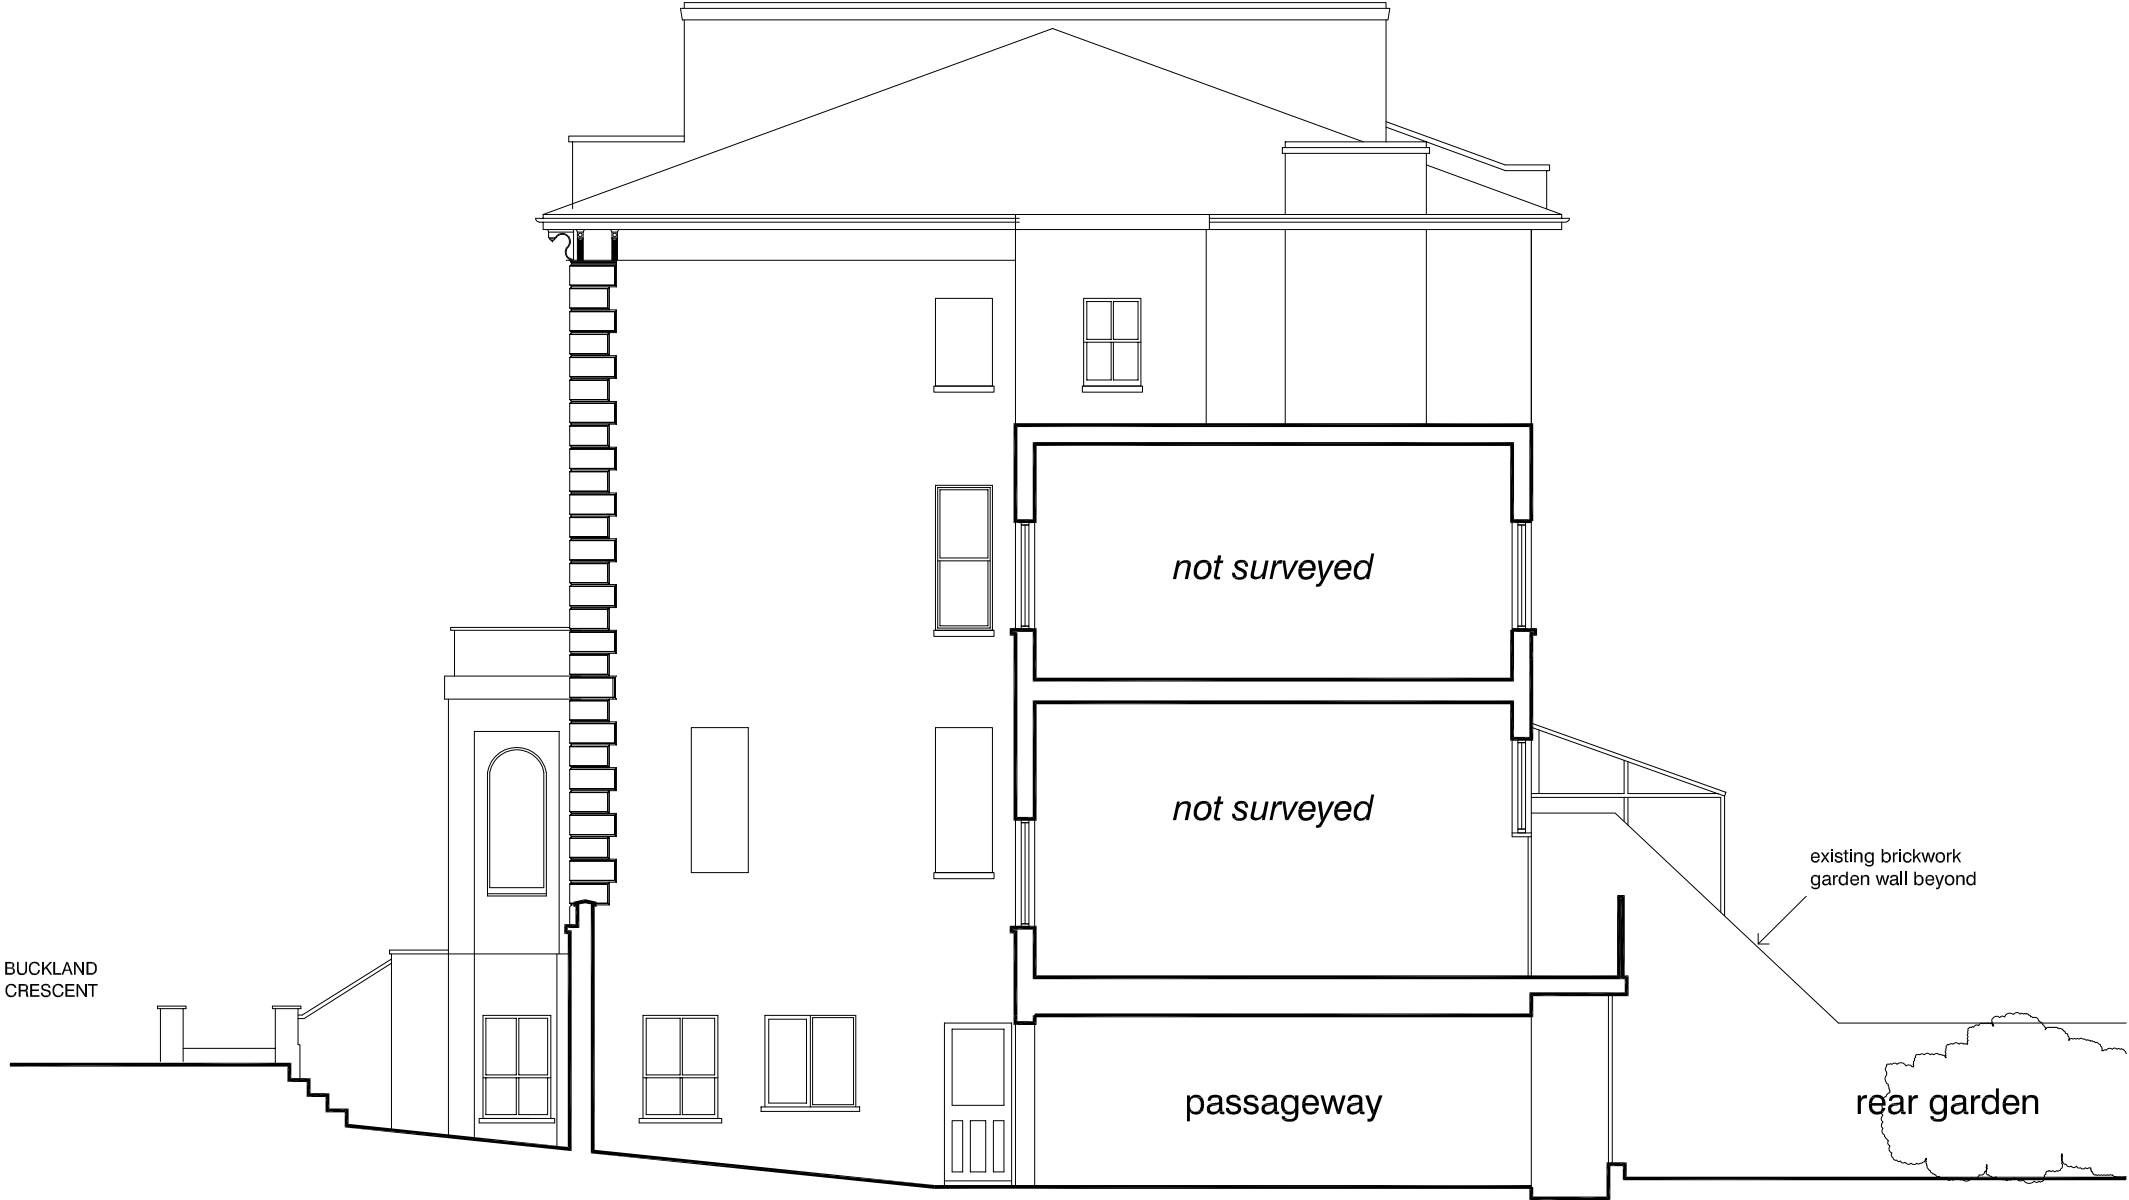

side elevation (south) as existing

DVM  
ARCHITECTS

4a Murray Street . London . NW1 9RE  
Telephone 0207 485 2121 . Facsimile 0207 267 2527  
e-mail: studio@dvmarch.com

Client

Nugentways Ltd

Project

11 Buckland Crescent  
London NW3 5DH

Title

Side Elevation  
AS EXISTING

Scale	Date	Job No.
1: 50	22.10.16	1918
Drawing No.	Rev.	
1918-06		

All dimensions are to be checked on site.  
© This drawing is copyright and remains the property of David & Victoria Mercer  
at all times and may not be reproduced in part or whole without written consent.