




Proposed Monmouth Street Elevation



Shorts Garden Elevation (No change)




Seven Dials Elevation (No change)

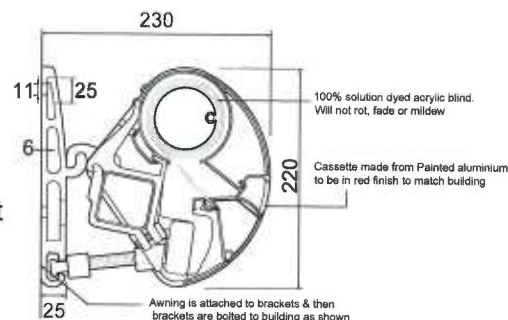

Awning bracket
fixing detail
(scale 1:5)

PROPOSED

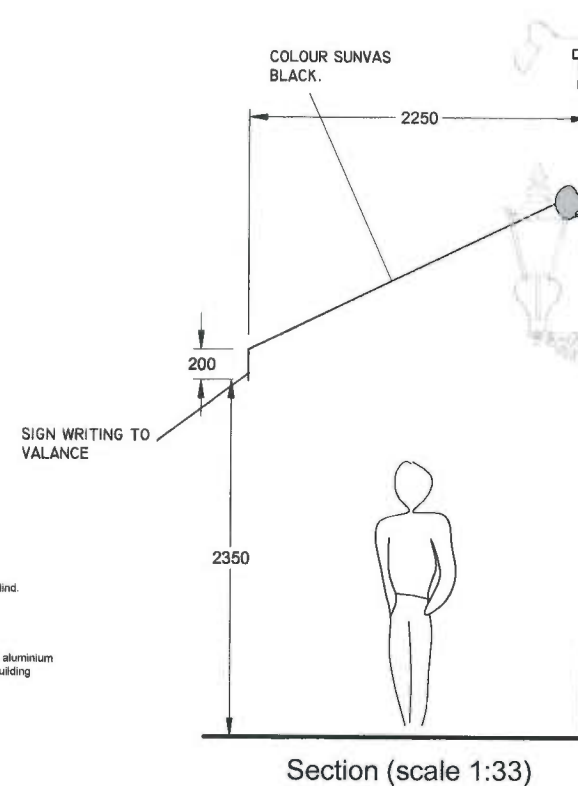

November 2013

Drawing Number: 2454-13-05
Scale: 1:50 @A3


Project : The CROWN
43 Monmouth Street, London. WC2H 9DD

Project :

PembrookDesign

Summit House, Haversham Road, The Pinnacles, Welwyn, Essex, CM19 3RN
Tel: 01273 602606 Fax: 01273 602606

NOTE: CONTRACTORS ARE TO CHECK ALL SIZES AND DIMENSIONS BEFORE SETTING OUT ANY SITE OR SHOWWORK ANY ERRORS OR DISCREPANCIES TO BE REPORTED AND RESOLVED BY THE SITE SPECIFIC PROJECT DESIGNER / BUILDER AND RESPECTIVE AGENTS

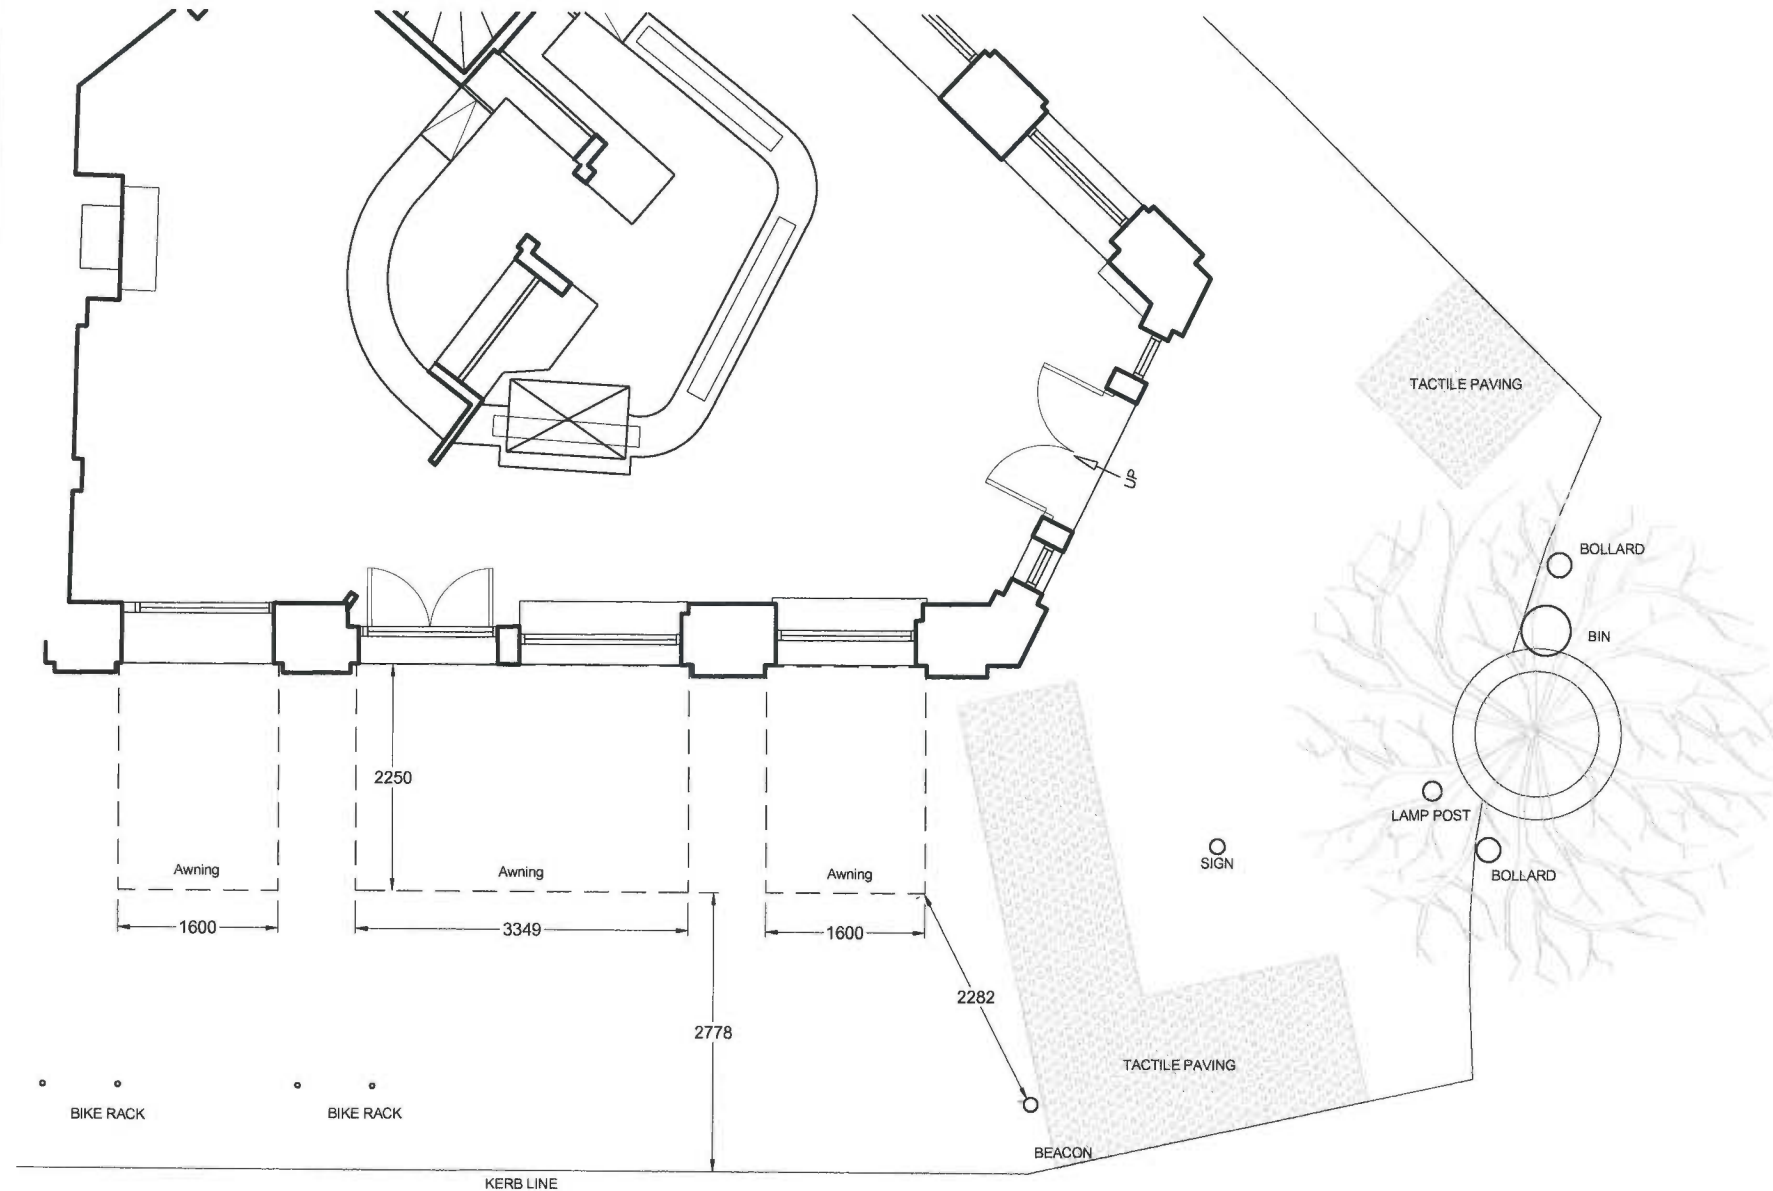


MOMOUTH STREET

PROPOSED LAYOUT PLAN SHOWING AWNING POSITIONS

PROPOSED

PembrookDesign Summit House, 100 Brooklands Road, The Pembrook, Weybridge, Surrey, Middlesex, Surrey, UK Tel: 01753 833388 Fax: 01753 840044	Project:	The CROWN 43 Mommouth Street, London, WC2H 9DD	Scale: 1:50 @A3	November 2013
	Drawing Number:	2454-13-06	Rev:	


NOTE: CONTRACTORS ARE TO CHECK ALL SIZES AND DIMENSIONS BEFORE SETTING OUT ANY SITE OR SIGNWORK ANY ERRORS OR DISCREPANCIES TO BE REPORTED AND RESOLVED BY THE SITE SPECIFIC PROJECT DESIGNER, BUILDER AND RESPECTIVE AGENTS.

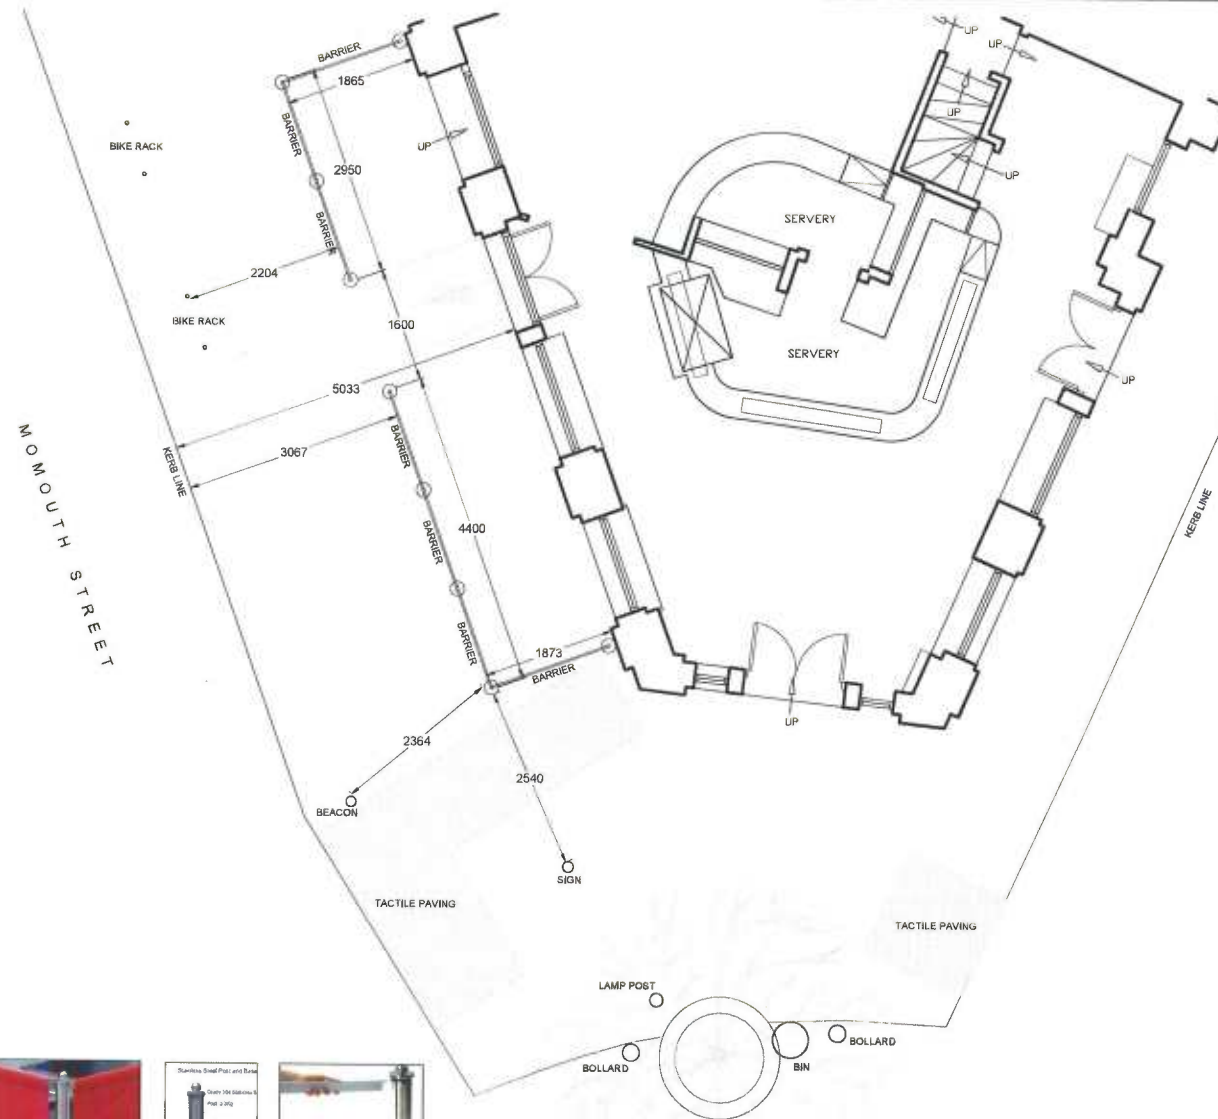

LAYOUT PLAN
(Scale 1:50)



BARRIER STYLE
(Colour of fabric to be Black)

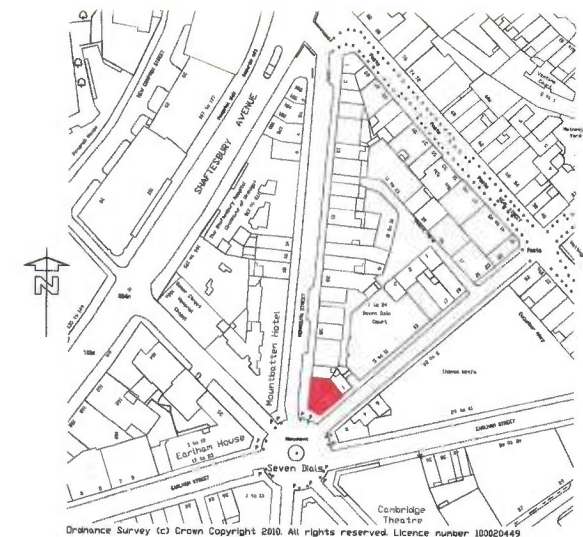

SITE LOCATION PLAN
(Scale 1:1250)

PHOTOGRAPHS



PembrookDesign

Summit House, Horscroft Road, The Pinnacles, Harlow, Essex, CM19 5BN
Tel: 01279 433888, Fax: 01279 433889
E-Mail: pembrook@pembrook.co.uk
Website: www.pembrook.co.uk

Client:

Project:

The CROWN
43 Monmouth Street, London. WC2H 9DD

Drawing Title:

External barriers to pavement area

Drawing No: 2454-13-01

Scale: 1:50@A2

Date: October 2013

Drawn By: G.Thornton

Revision:

Drawing not to be scaled. Dimensions indicated must be checked on site before manufacture by contractor, any discrepancy should be reported immediately.