


# P6456 - 4-5 Bernard Street - Site Location Plan

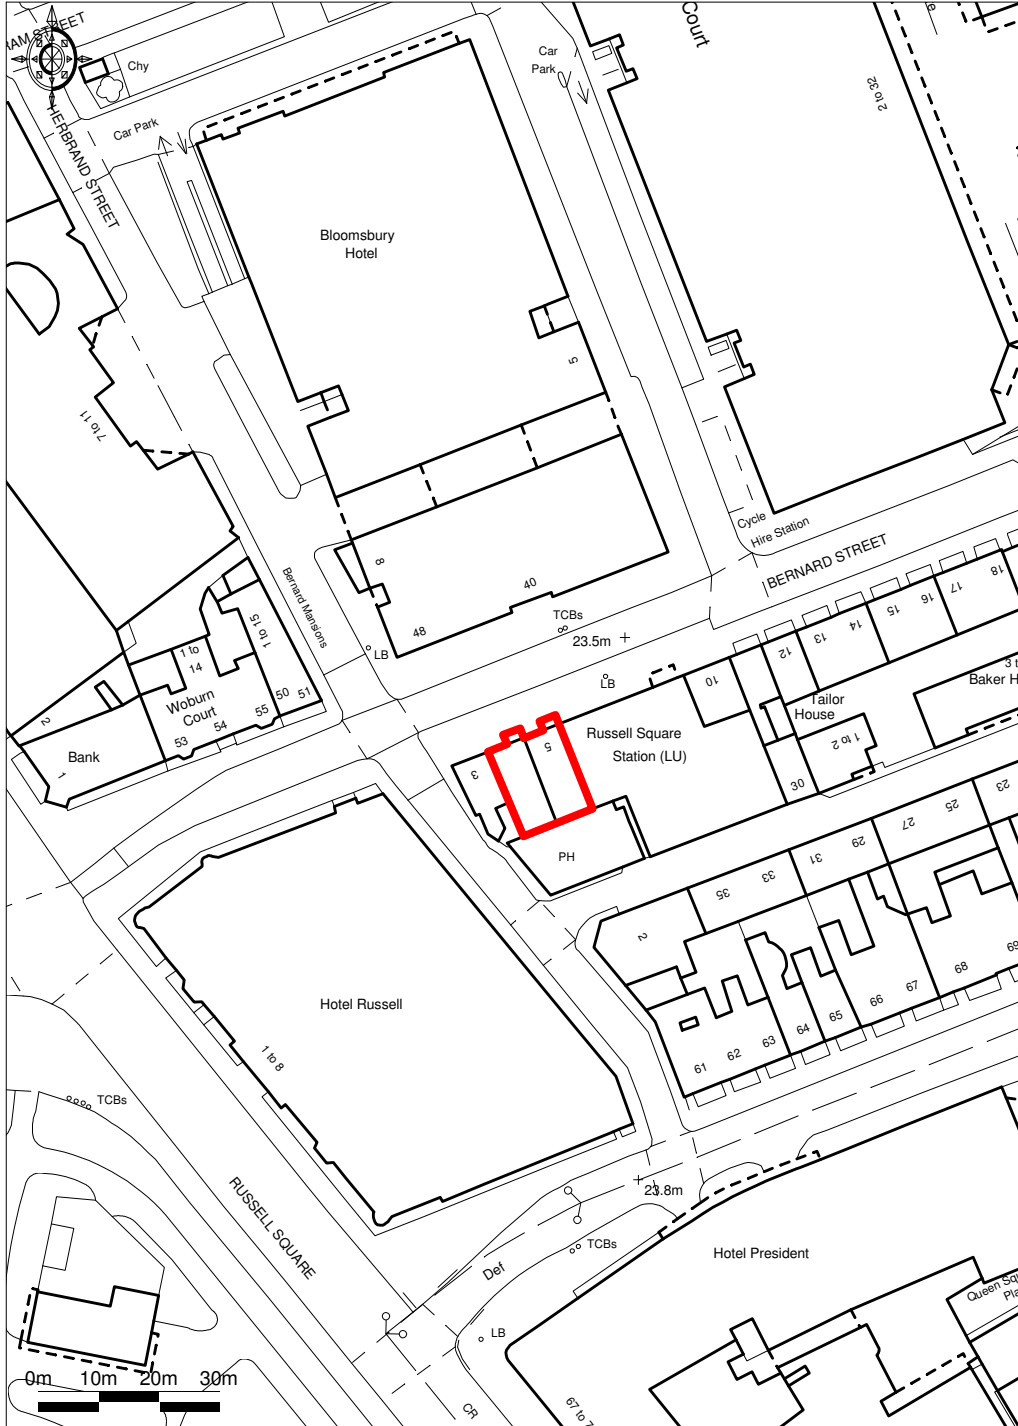

Ordnance Survey © Crown Copyright 2016. All rights reserved.  
Licence number 100022432. Plotted Scale - 1:1250

**Promap**  
LANDMARK INFORMATION GROUP

ROLFE JUDD LTD, OLD CHURCH COURT, CLAYLANDS ROAD, THE OVAL, LONDON SW