



GROUND FLOOR

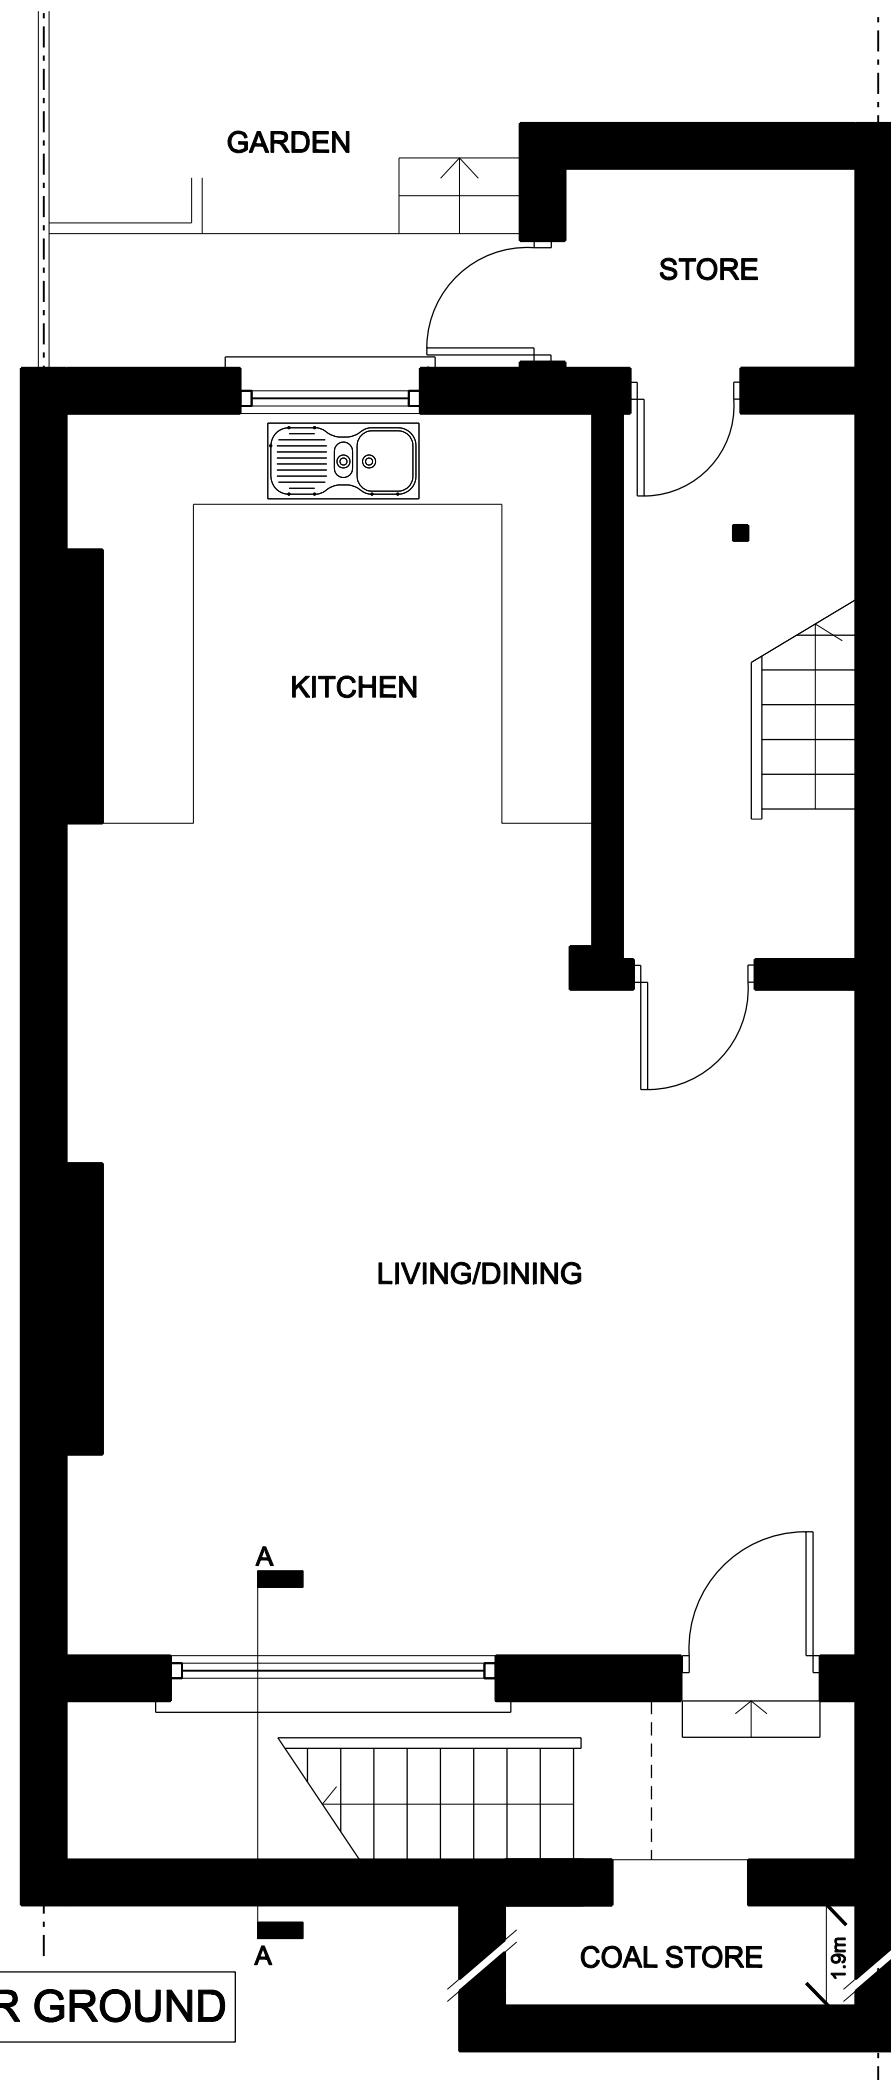

LOWER GROUND

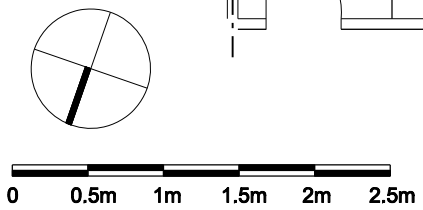

NOTES:
 - All dimensions to be scaled and checked on site and not to be scaled from this drawing.

REVISIONS:
 A (02.11.16) - Coal store entrance amended

BLACKSTONE ARCHITECTS	
PROJECT: SWINTON STREET RENOVATION	
ADDRESS: 11 Swinton St., LONDON, WC1X 9NL	
PROPERTY TYPE: Residential	
PURPOSE: PLANNING	
TITLE: • EXISTING PLANS	DRAWING NO.: 510-002
JOB NUMBER: 500-010	
DATE: February 2016	REVISION: A
SCALE: A3 - 1:50	