
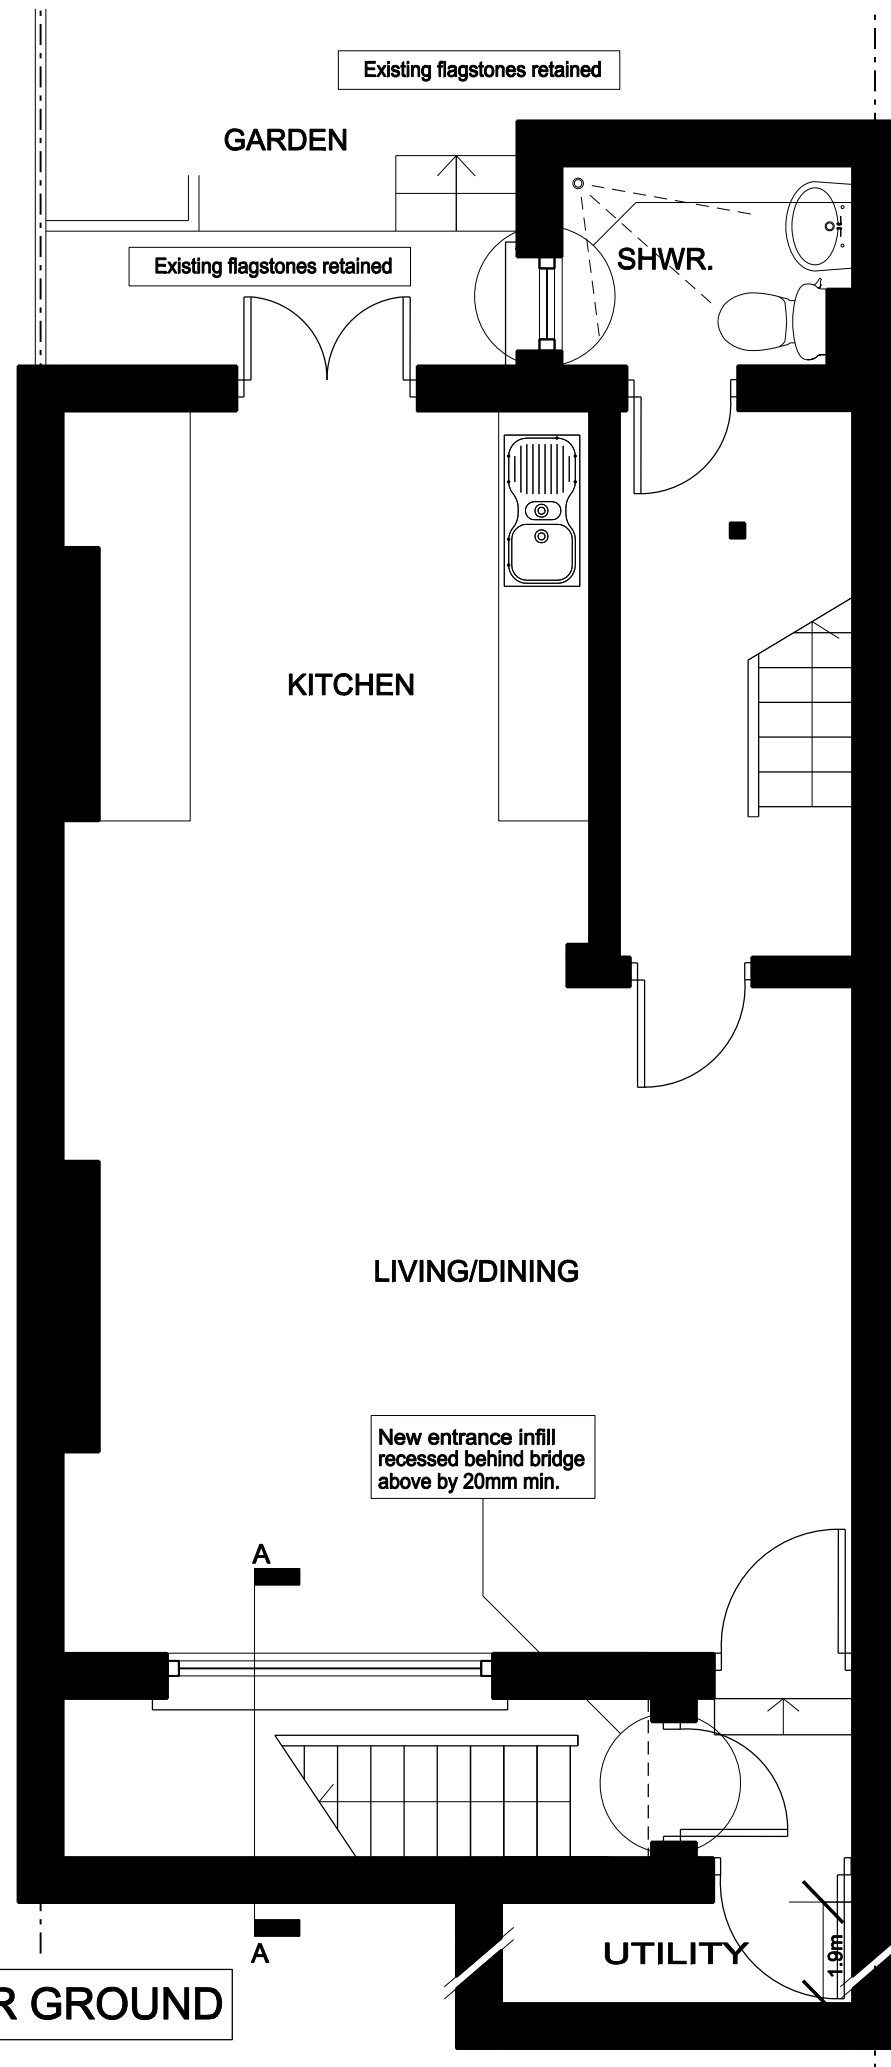


GROUND FLOOR

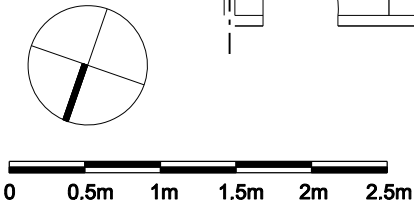

LOWER GROUND

NOTES:
 - All dimensions to be scaled and checked on site and not to be scaled from this drawing.

REVISIONS:

A (02.11.16) - Flagstones added, recessed rear door infill added, utility entrance reconfigured, new basement entrance recessed infill added

BLACKSTONE ARCHITECTS

PROJECT:
 SWINTON STREET RENOVATION

ADDRESS:
 11 Swinton St., LONDON, WC1X 9NL

PROPERTY TYPE:
 Residential

PURPOSE:
 PLANNING

TITLE:
PROPOSED PLANS

DRAWING NO.:
 510-003

JOB NUMBER:
 500-010

DATE:
 February 2016

REVISION:
 A

SCALE:
 A3 - 1:50