


Proposed installation of a new gas supply pipe following the removal of the existing pipe located on the front elevation

Existing drainage pipe

Gas meter (high level)

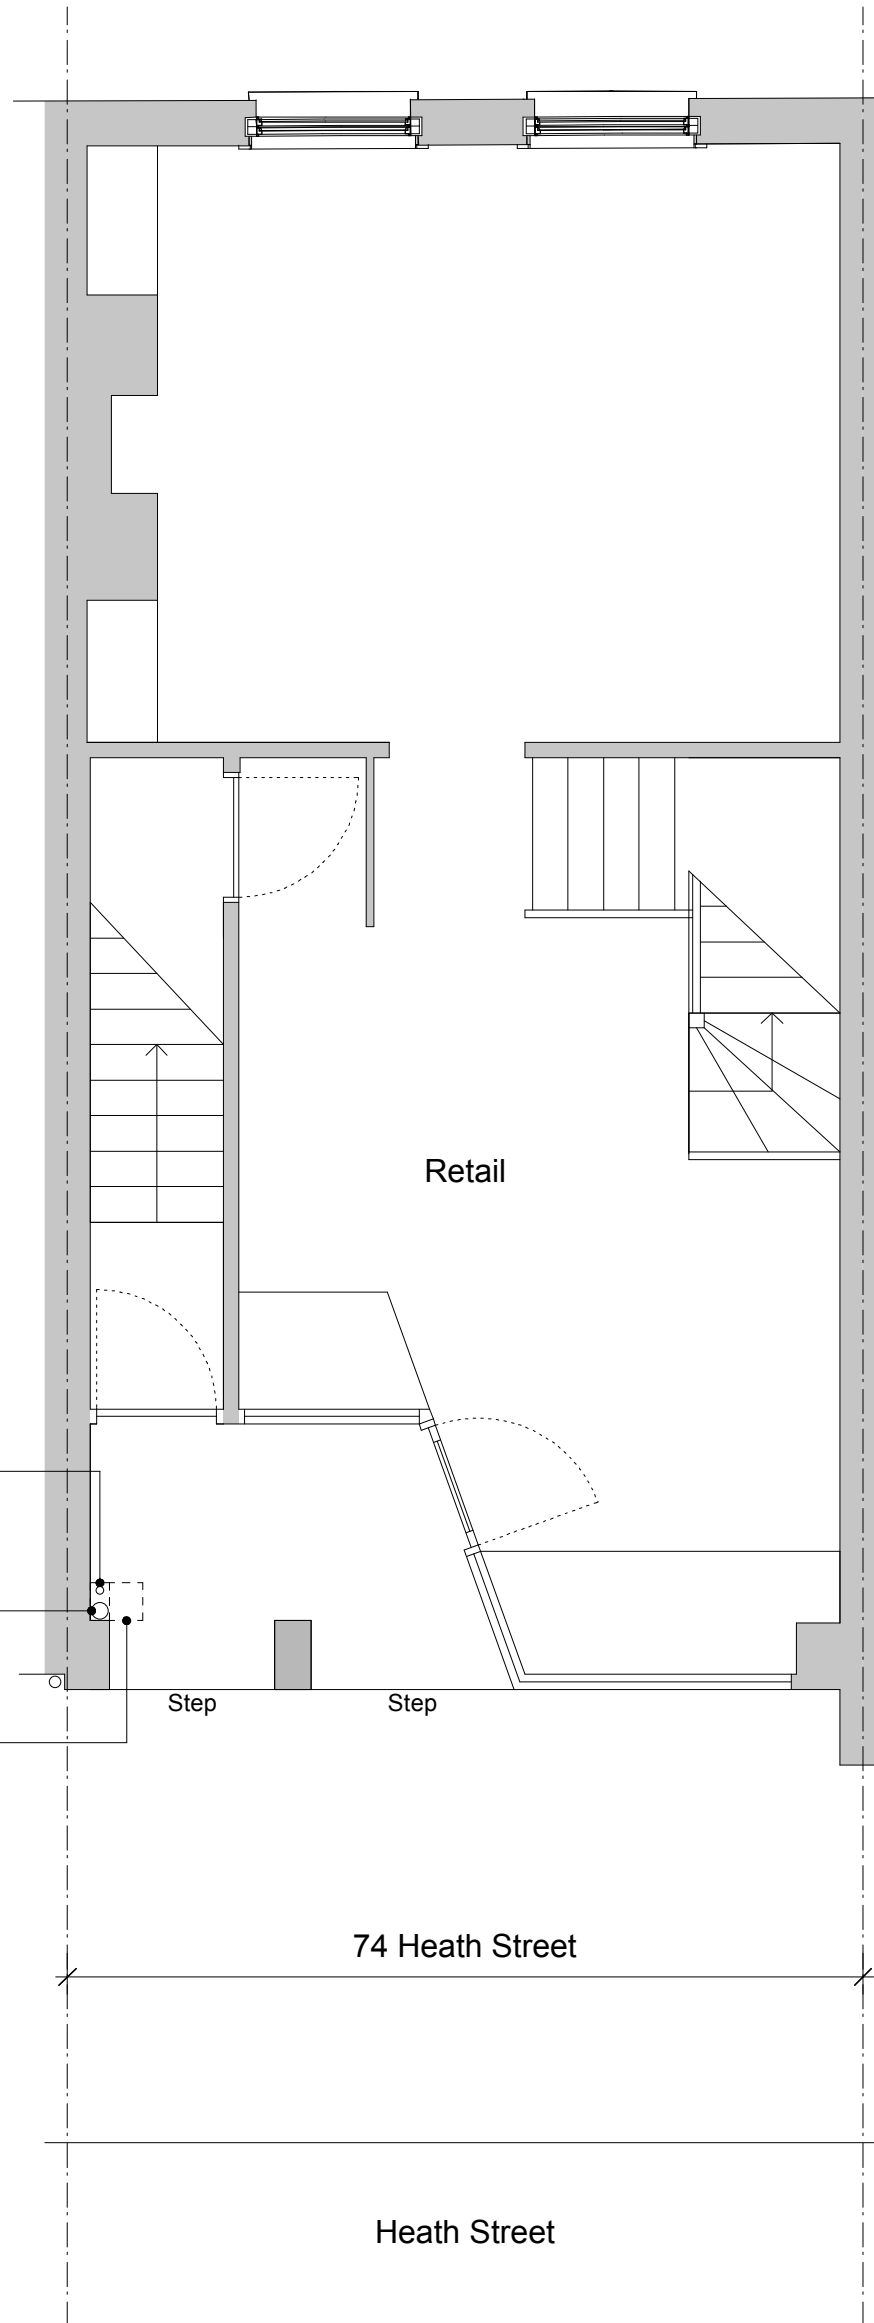

74 Heath Street

Heath Street

